



PLEASE NOTE  
 All dimensions are to be checked on site prior to setting out and fabrication and the client should be notified of any discrepancy prior to proceeding further.  
 Site and building not seen eye, information based on drawings provided by client, all dimensions to be checked on site.

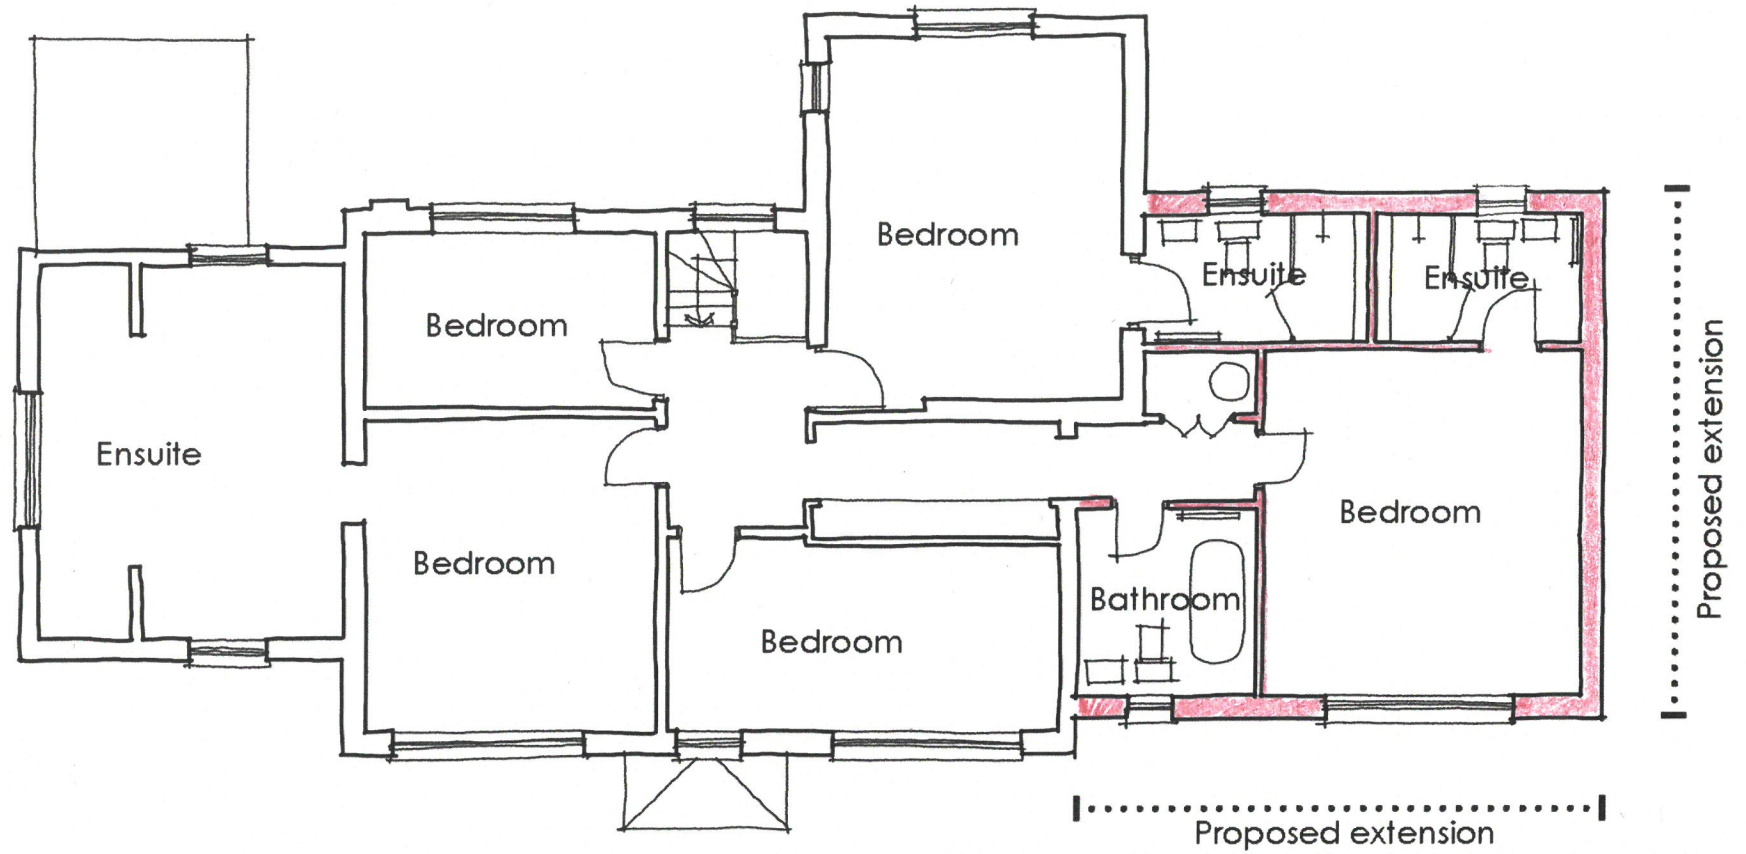

Proposed first floor plan

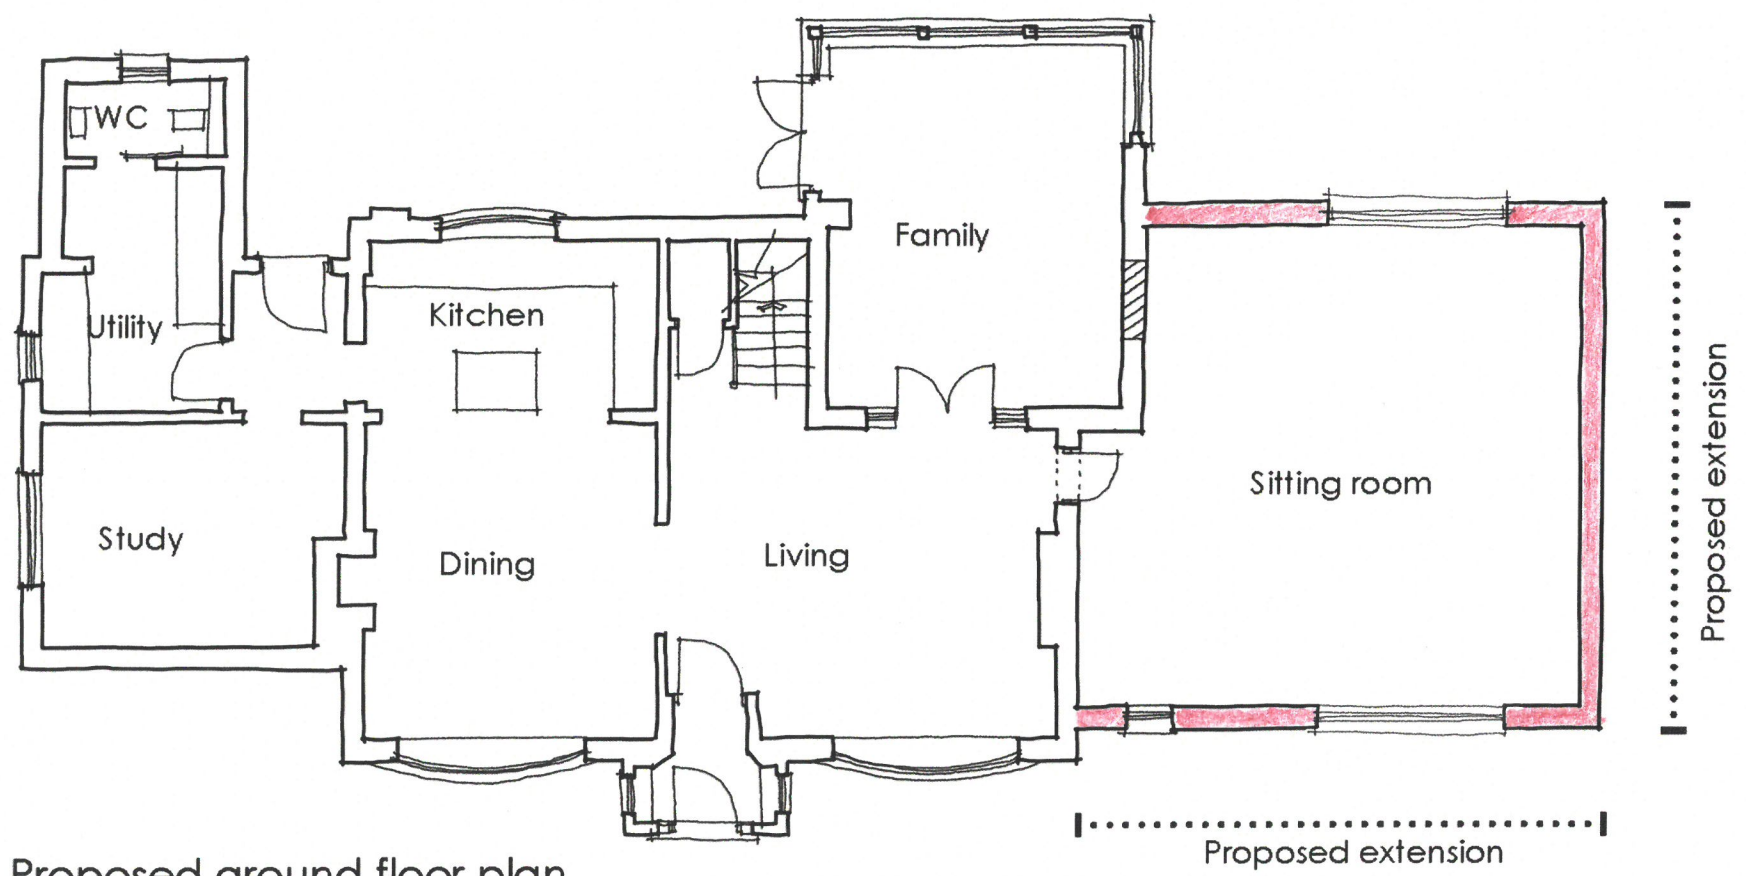

Proposed ground floor plan



Proposed floor plans



Revision No. & Date

Client  
 Mr & Mrs Wilkinson  
 Project  
 Proposed alterations & extension to  
 The White House, Black Robin Lane, Kingston  
 Drawing Title  
 Proposed floor plans

Scale  
 1:100 @A3  
 Date  
 October 2022

Drawing Number  
 2201-03