



EXISTING STREET SCENE
SCALE 1:100



PROPOSED STREET SCENE
SCALE 1:100

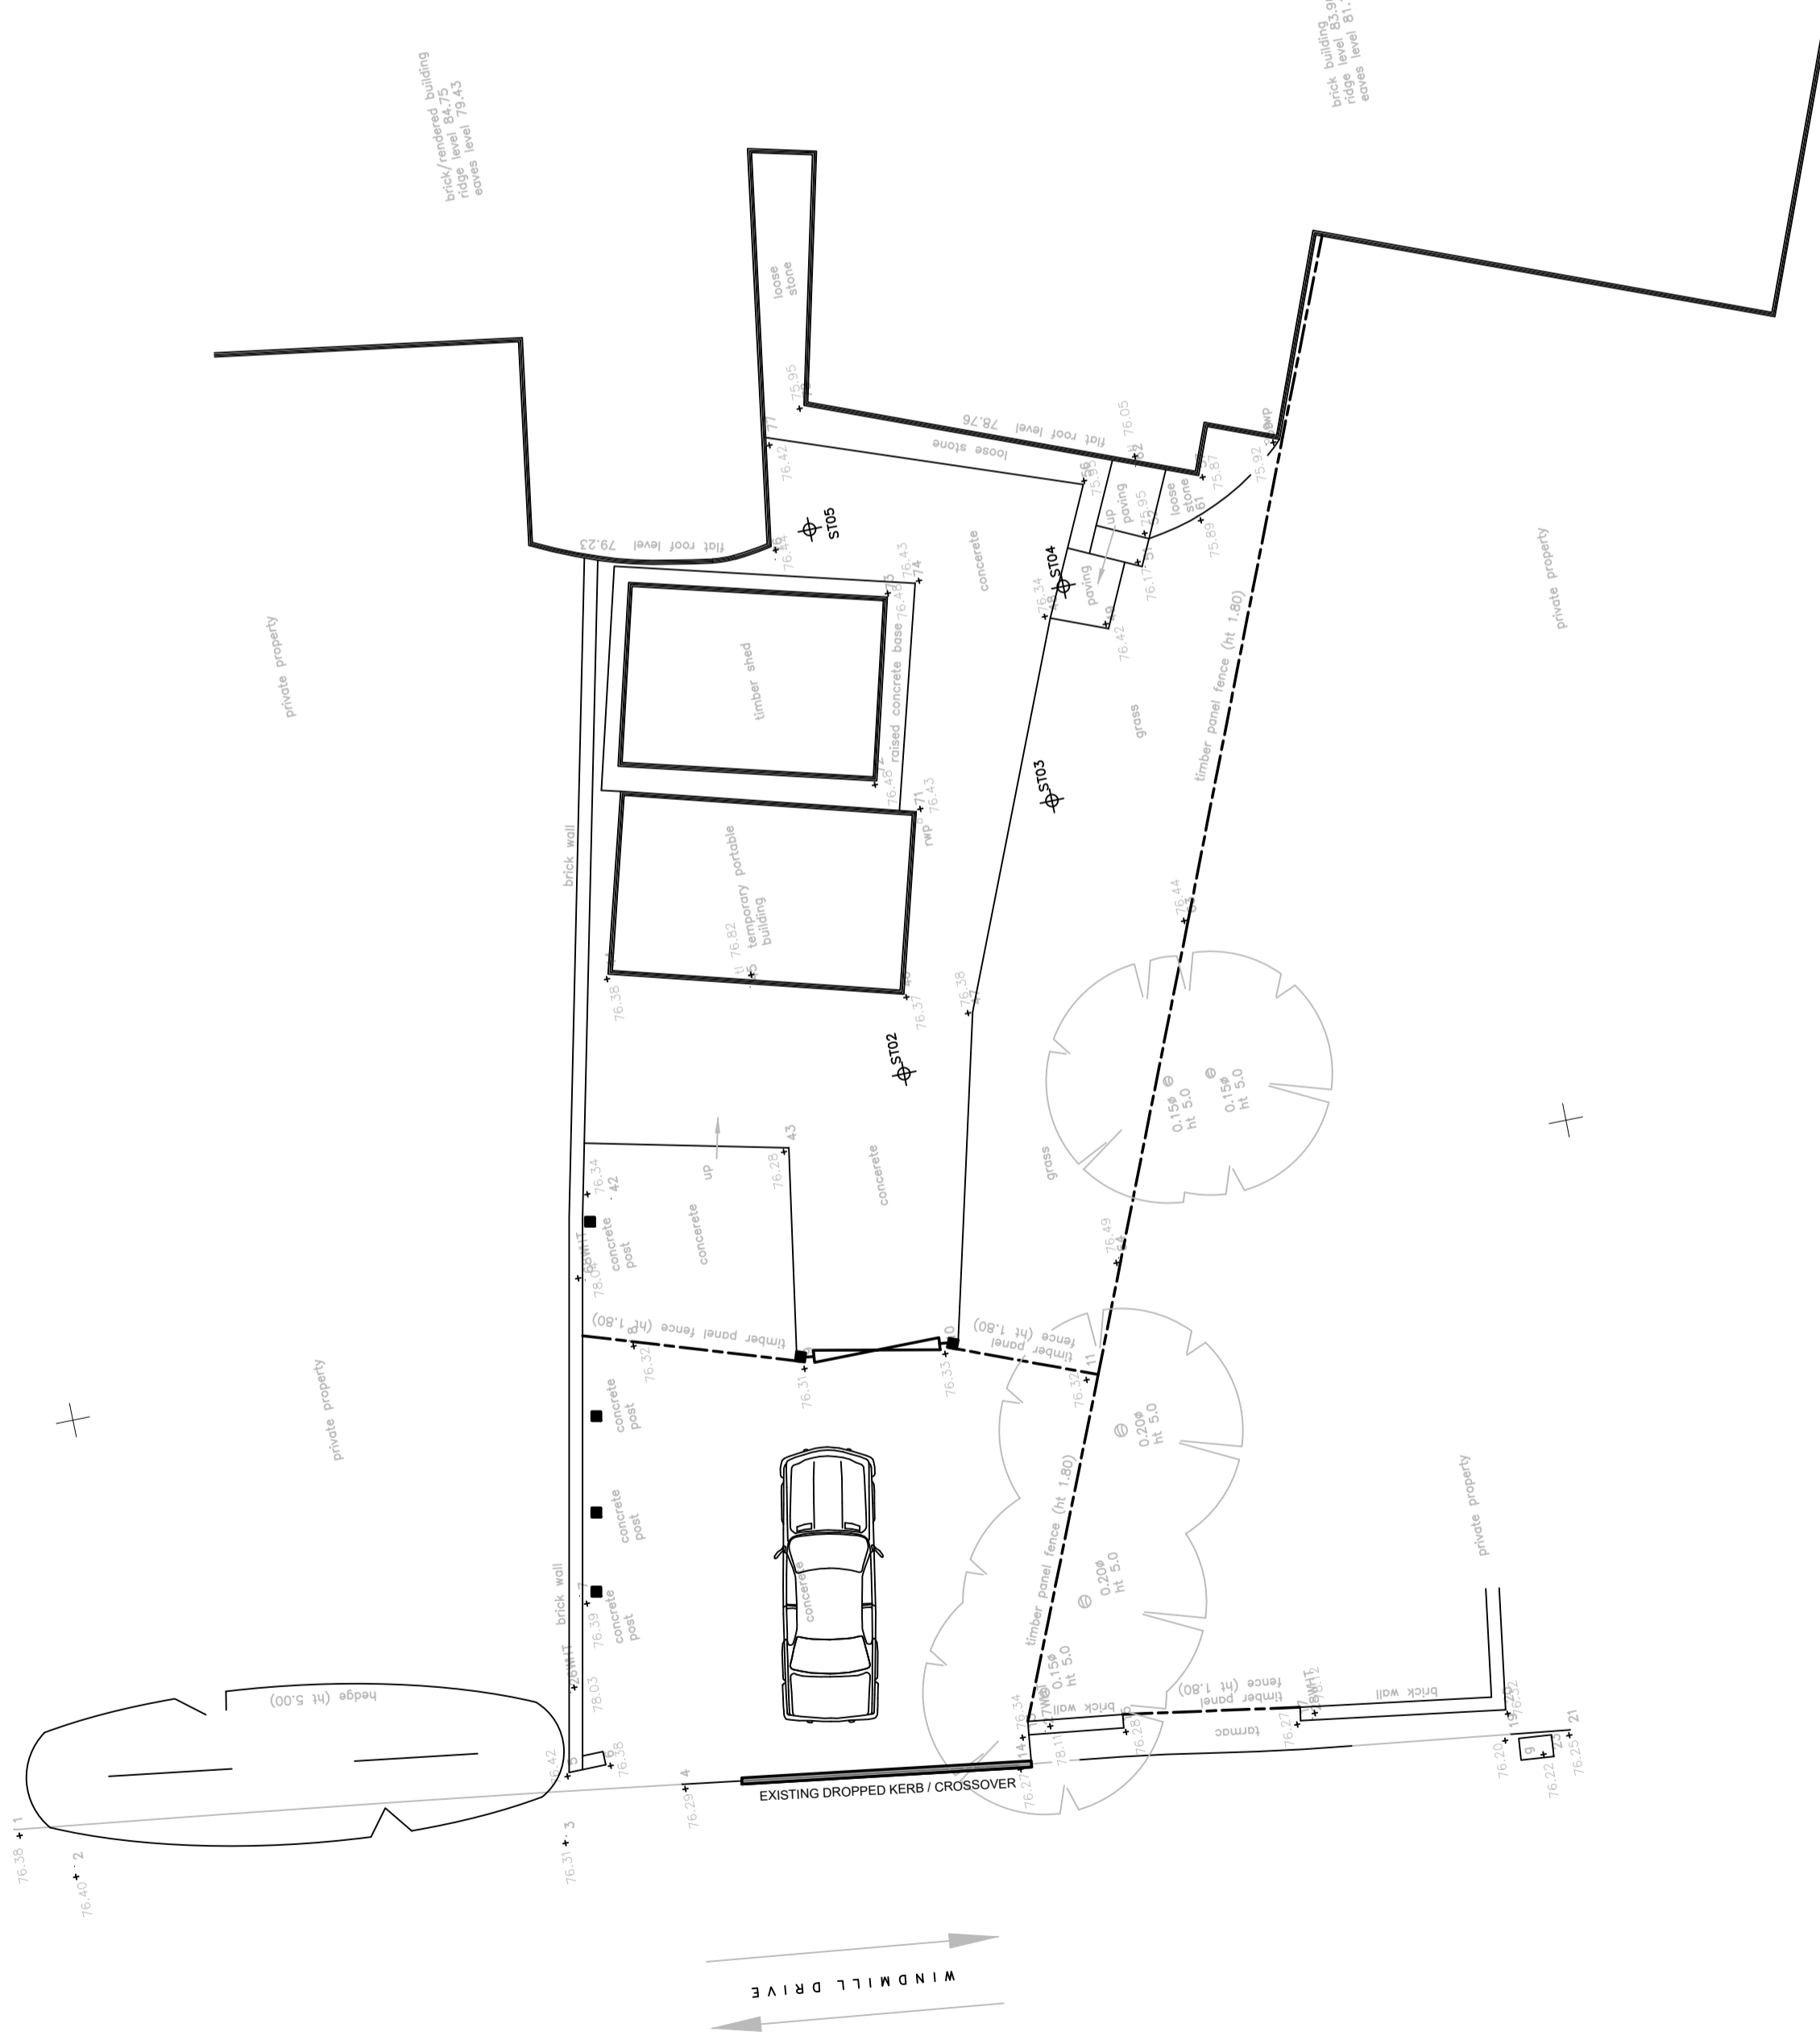


EXISTING SITE PLAN
SCALE 1:100

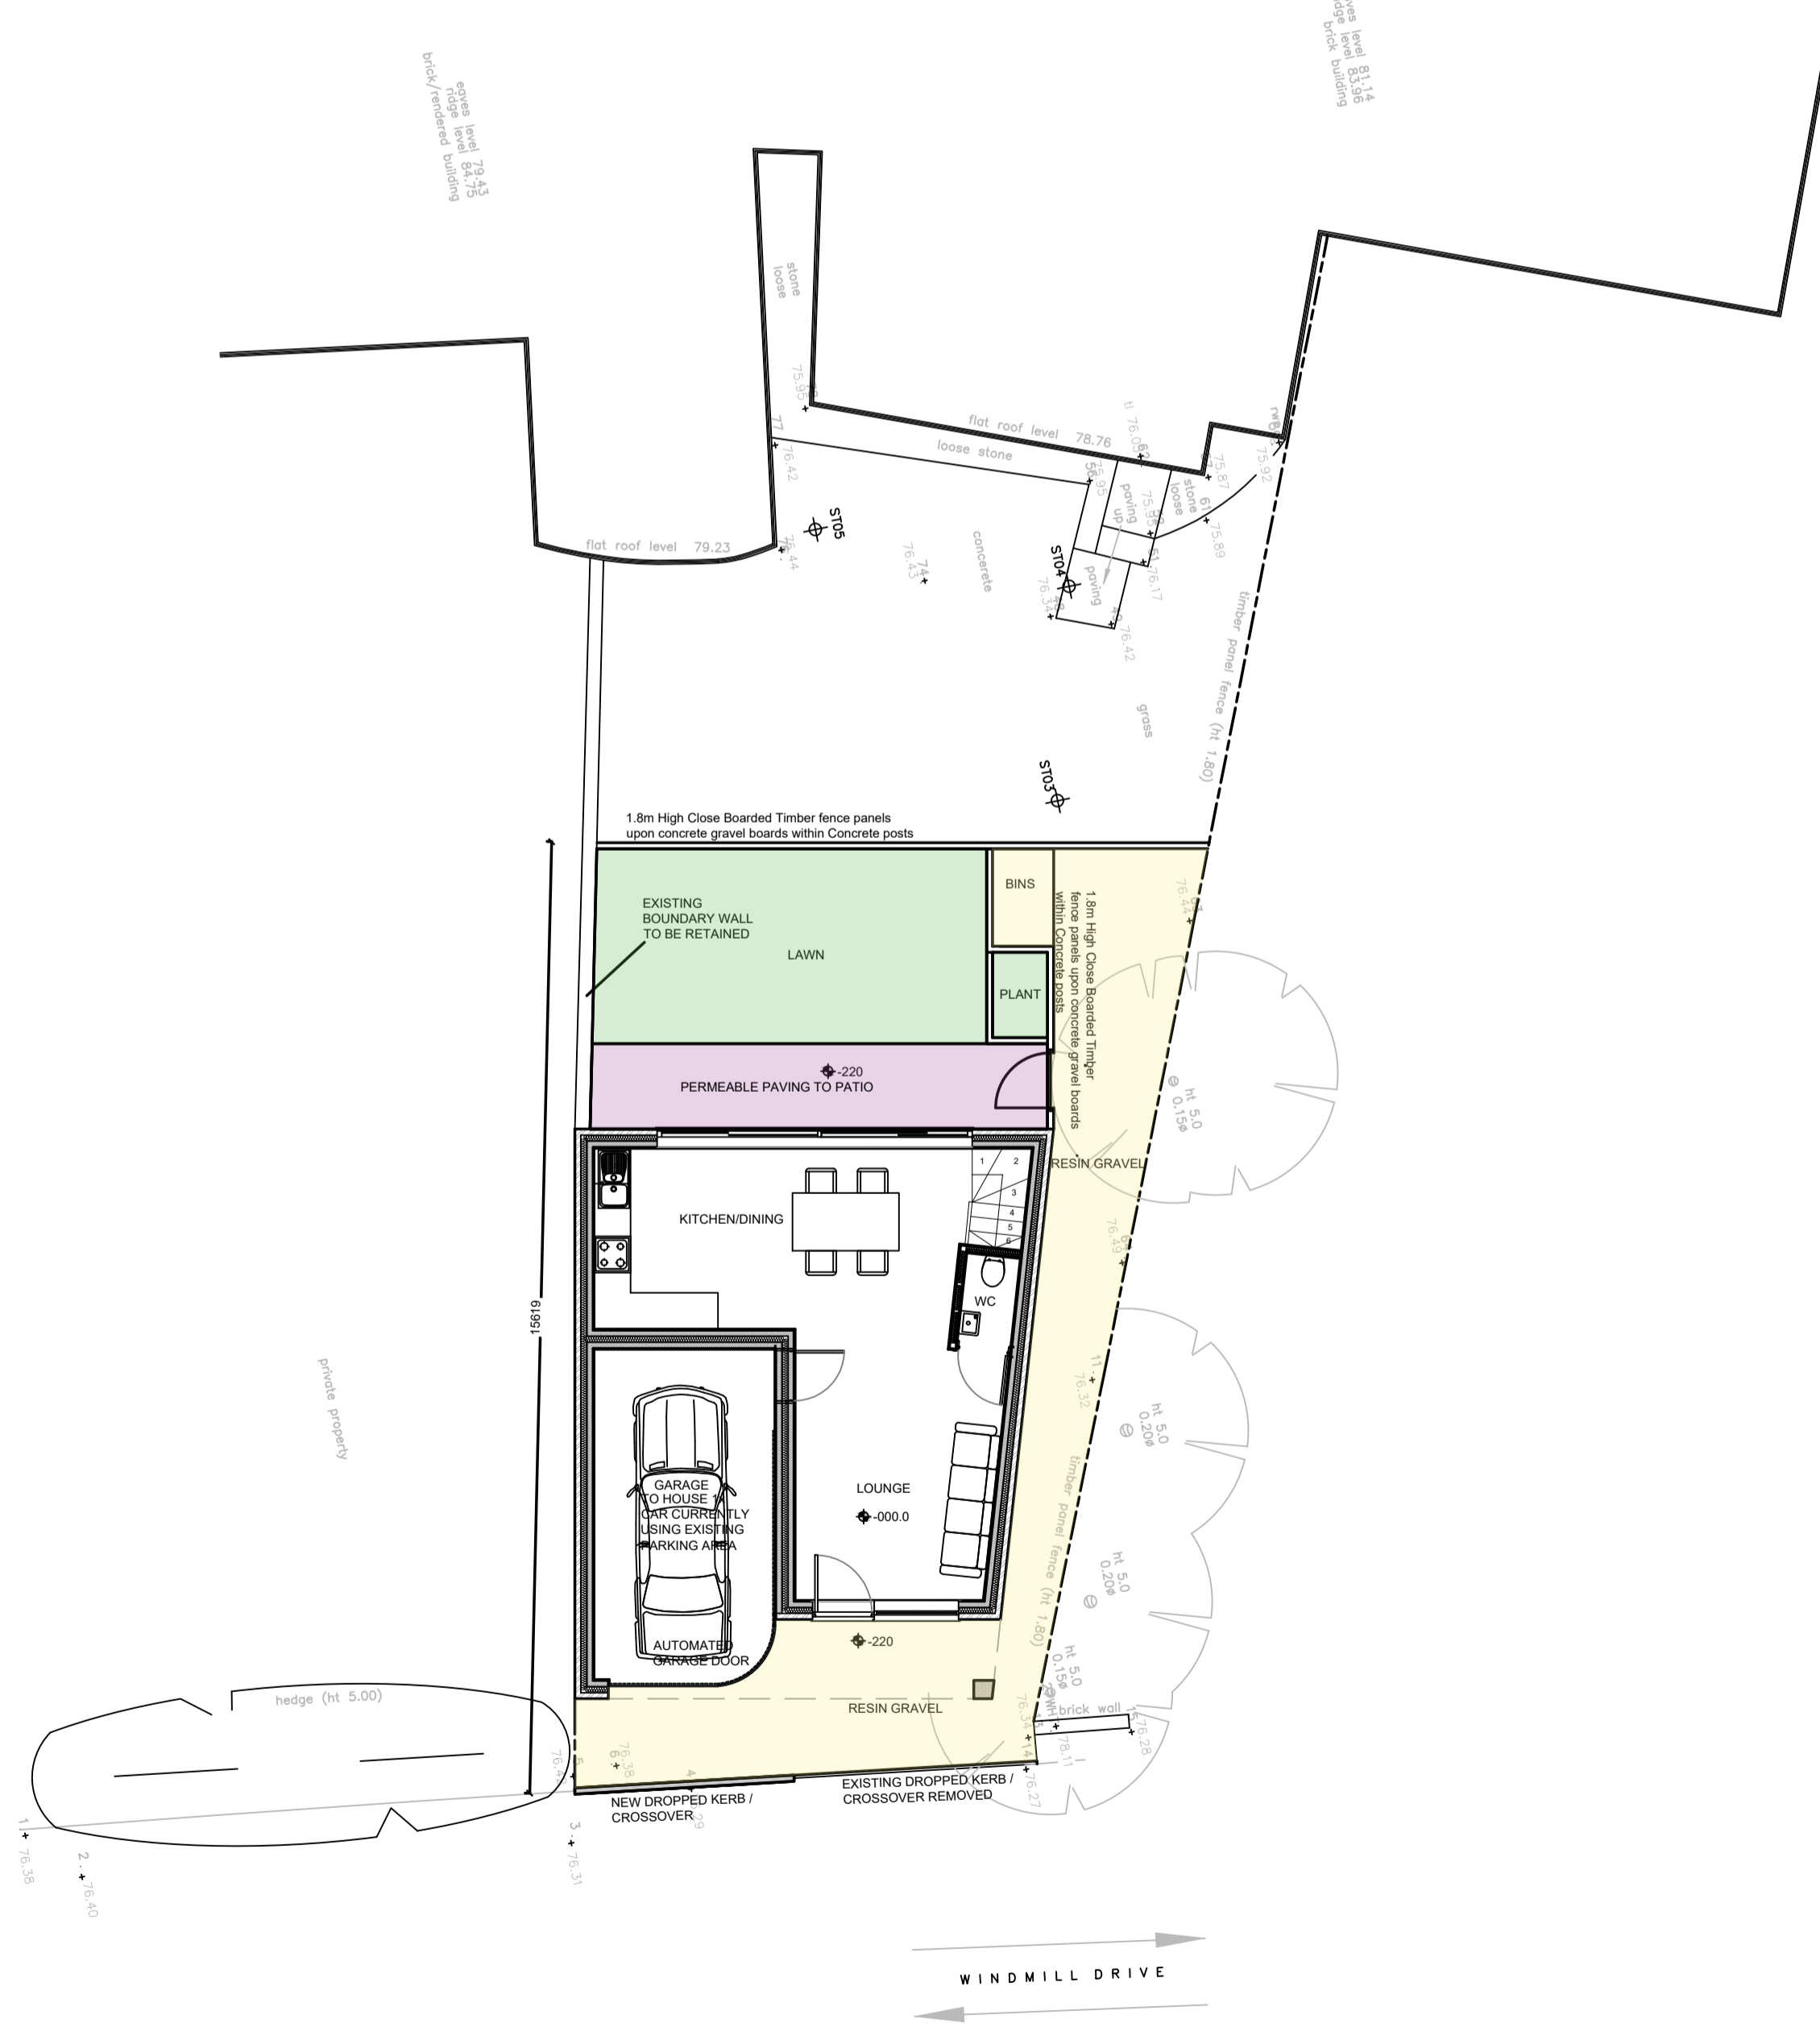

PROPOSED SITE PLAN
SCALE 1:100

REVISIONS:

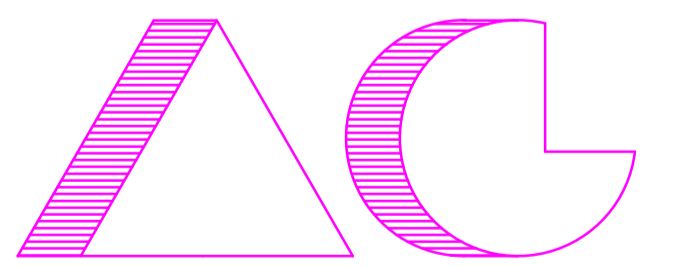

ARCHITECTS AND CHARTERED SURVEYORS

PROJECT:
4 SCOTTS HILL
CROXLEY
WD3 3AD

TITLE:
EXISTING AND
PROPOSED SITE PLANS
AND STREET SCENES

SCALE: 1:100@A1
DATE: 22.11.22

3435 STR1

