



PROPOSED FRONT ELEVATION

PROPOSED SIDE ELEVATION


PROPOSED REAR ELEVATION

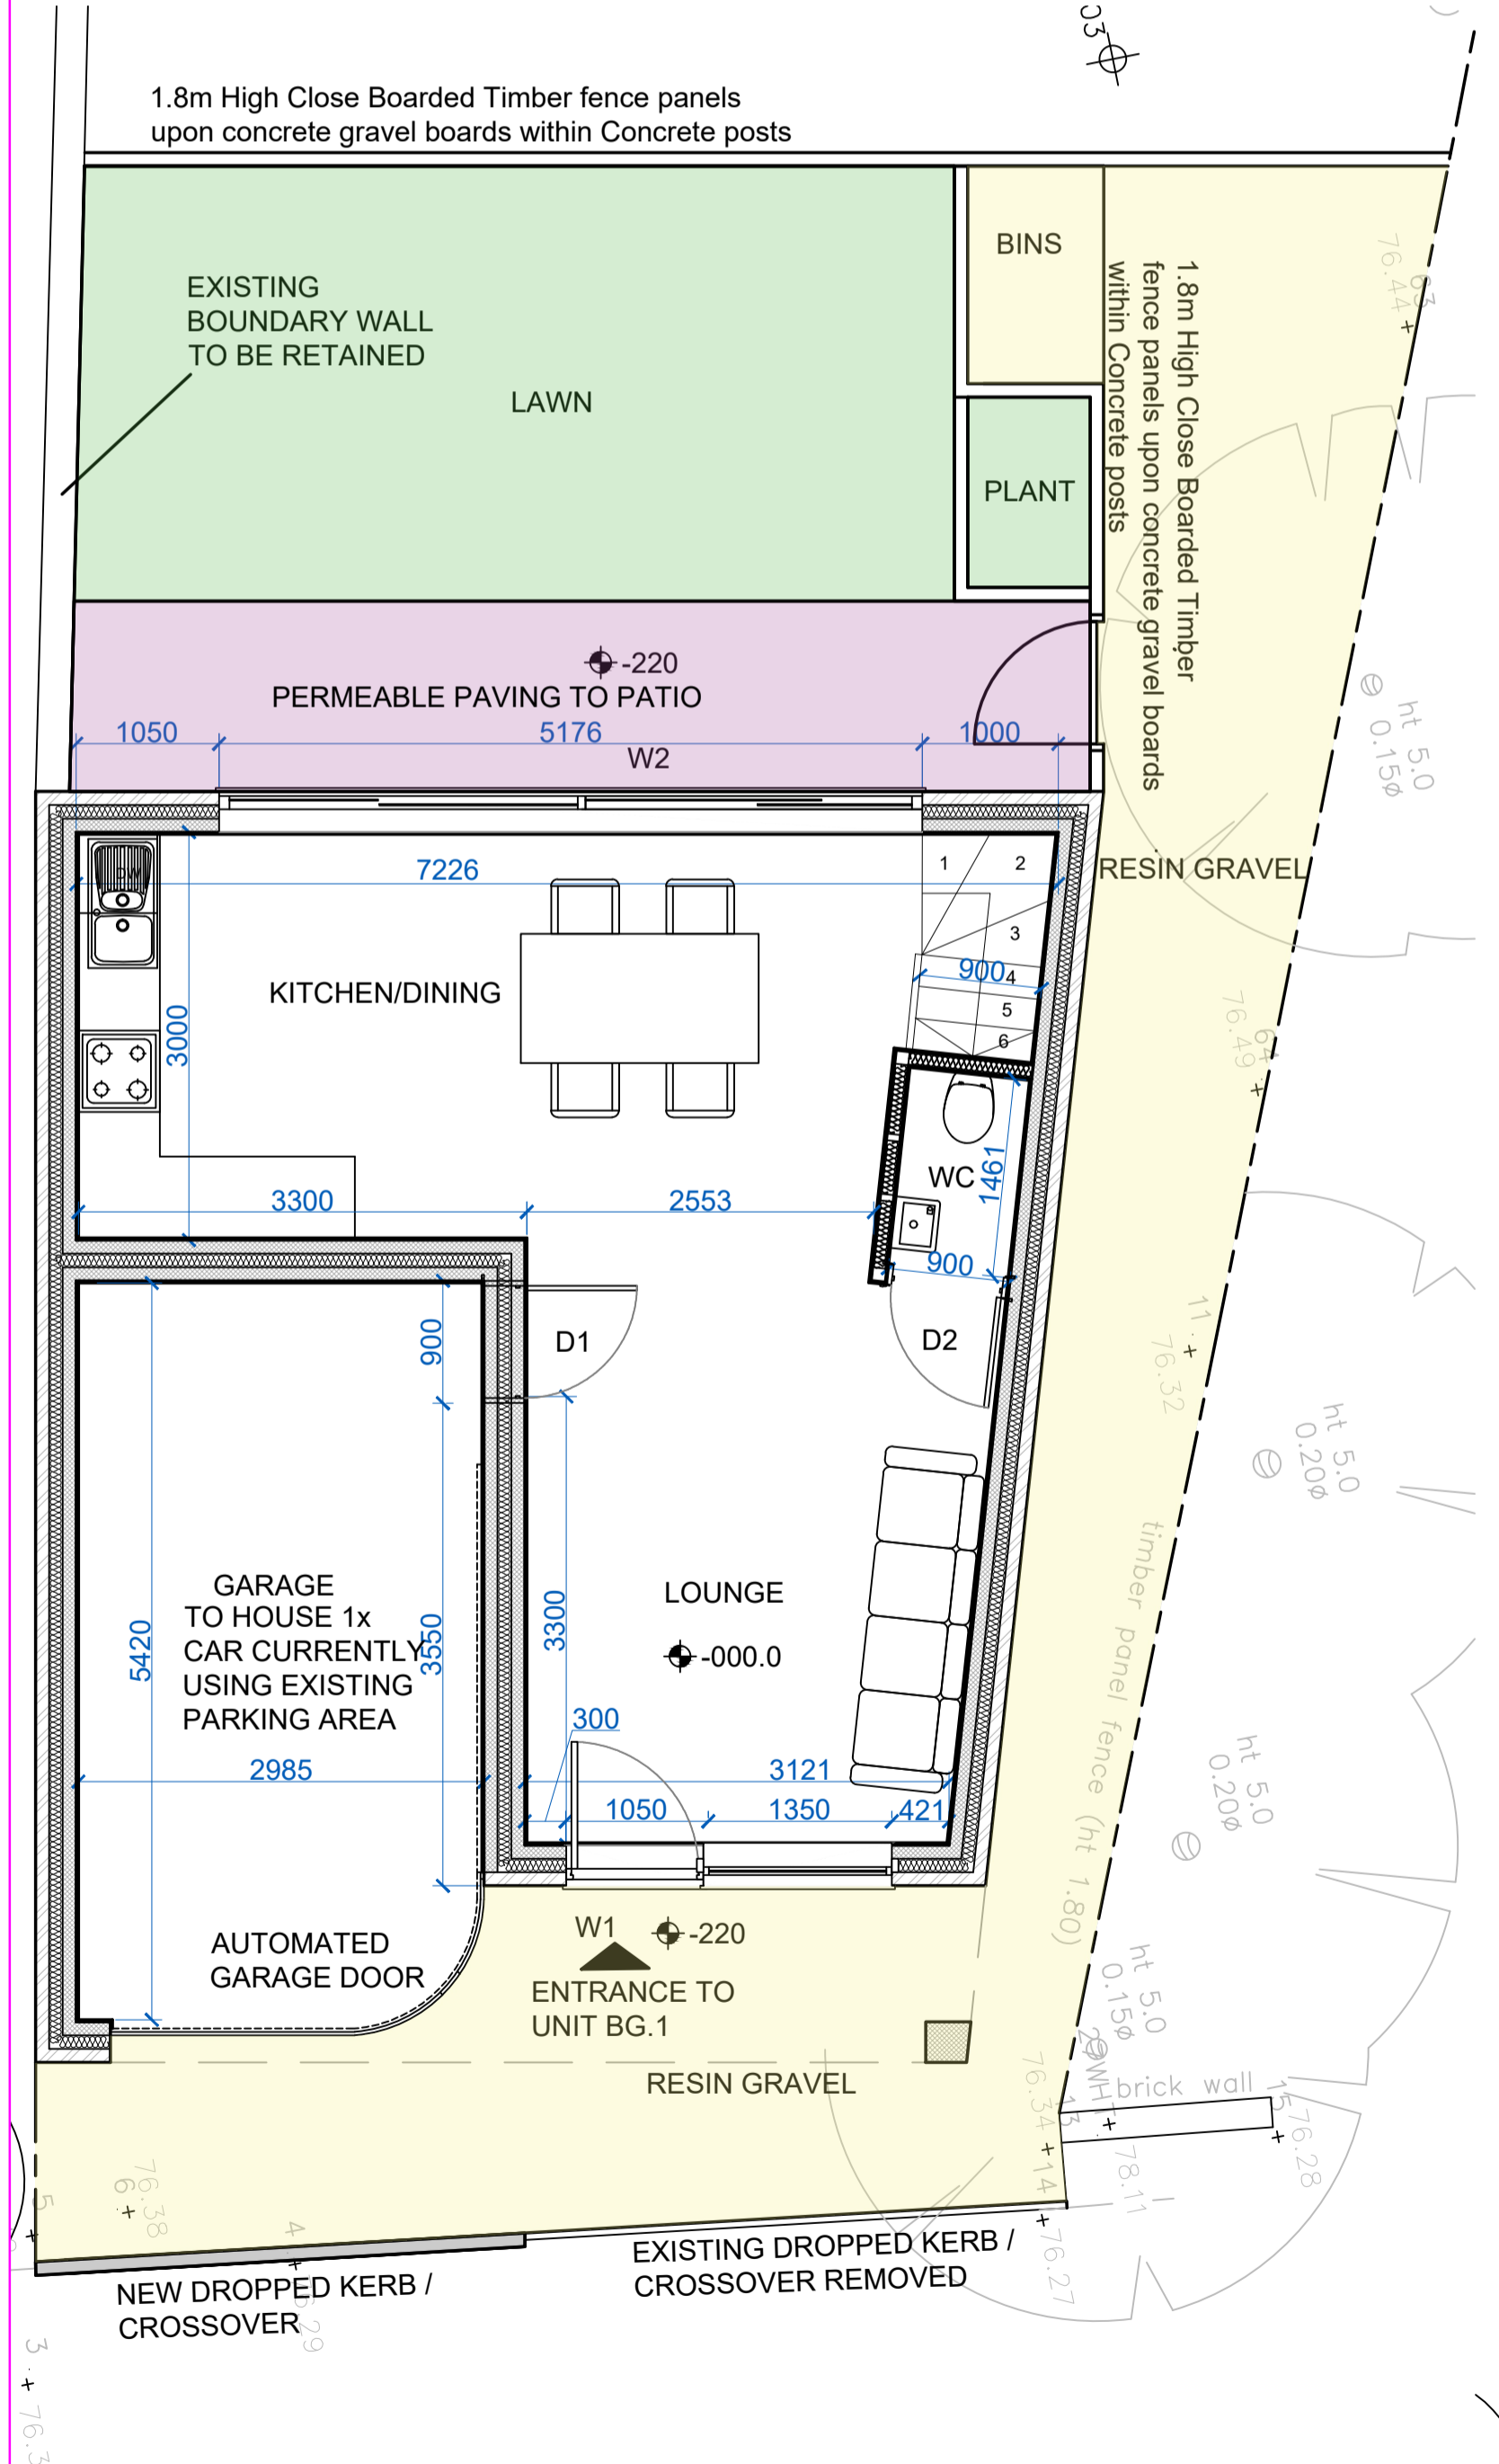

PROPOSED GROUND FLOOR PLAN

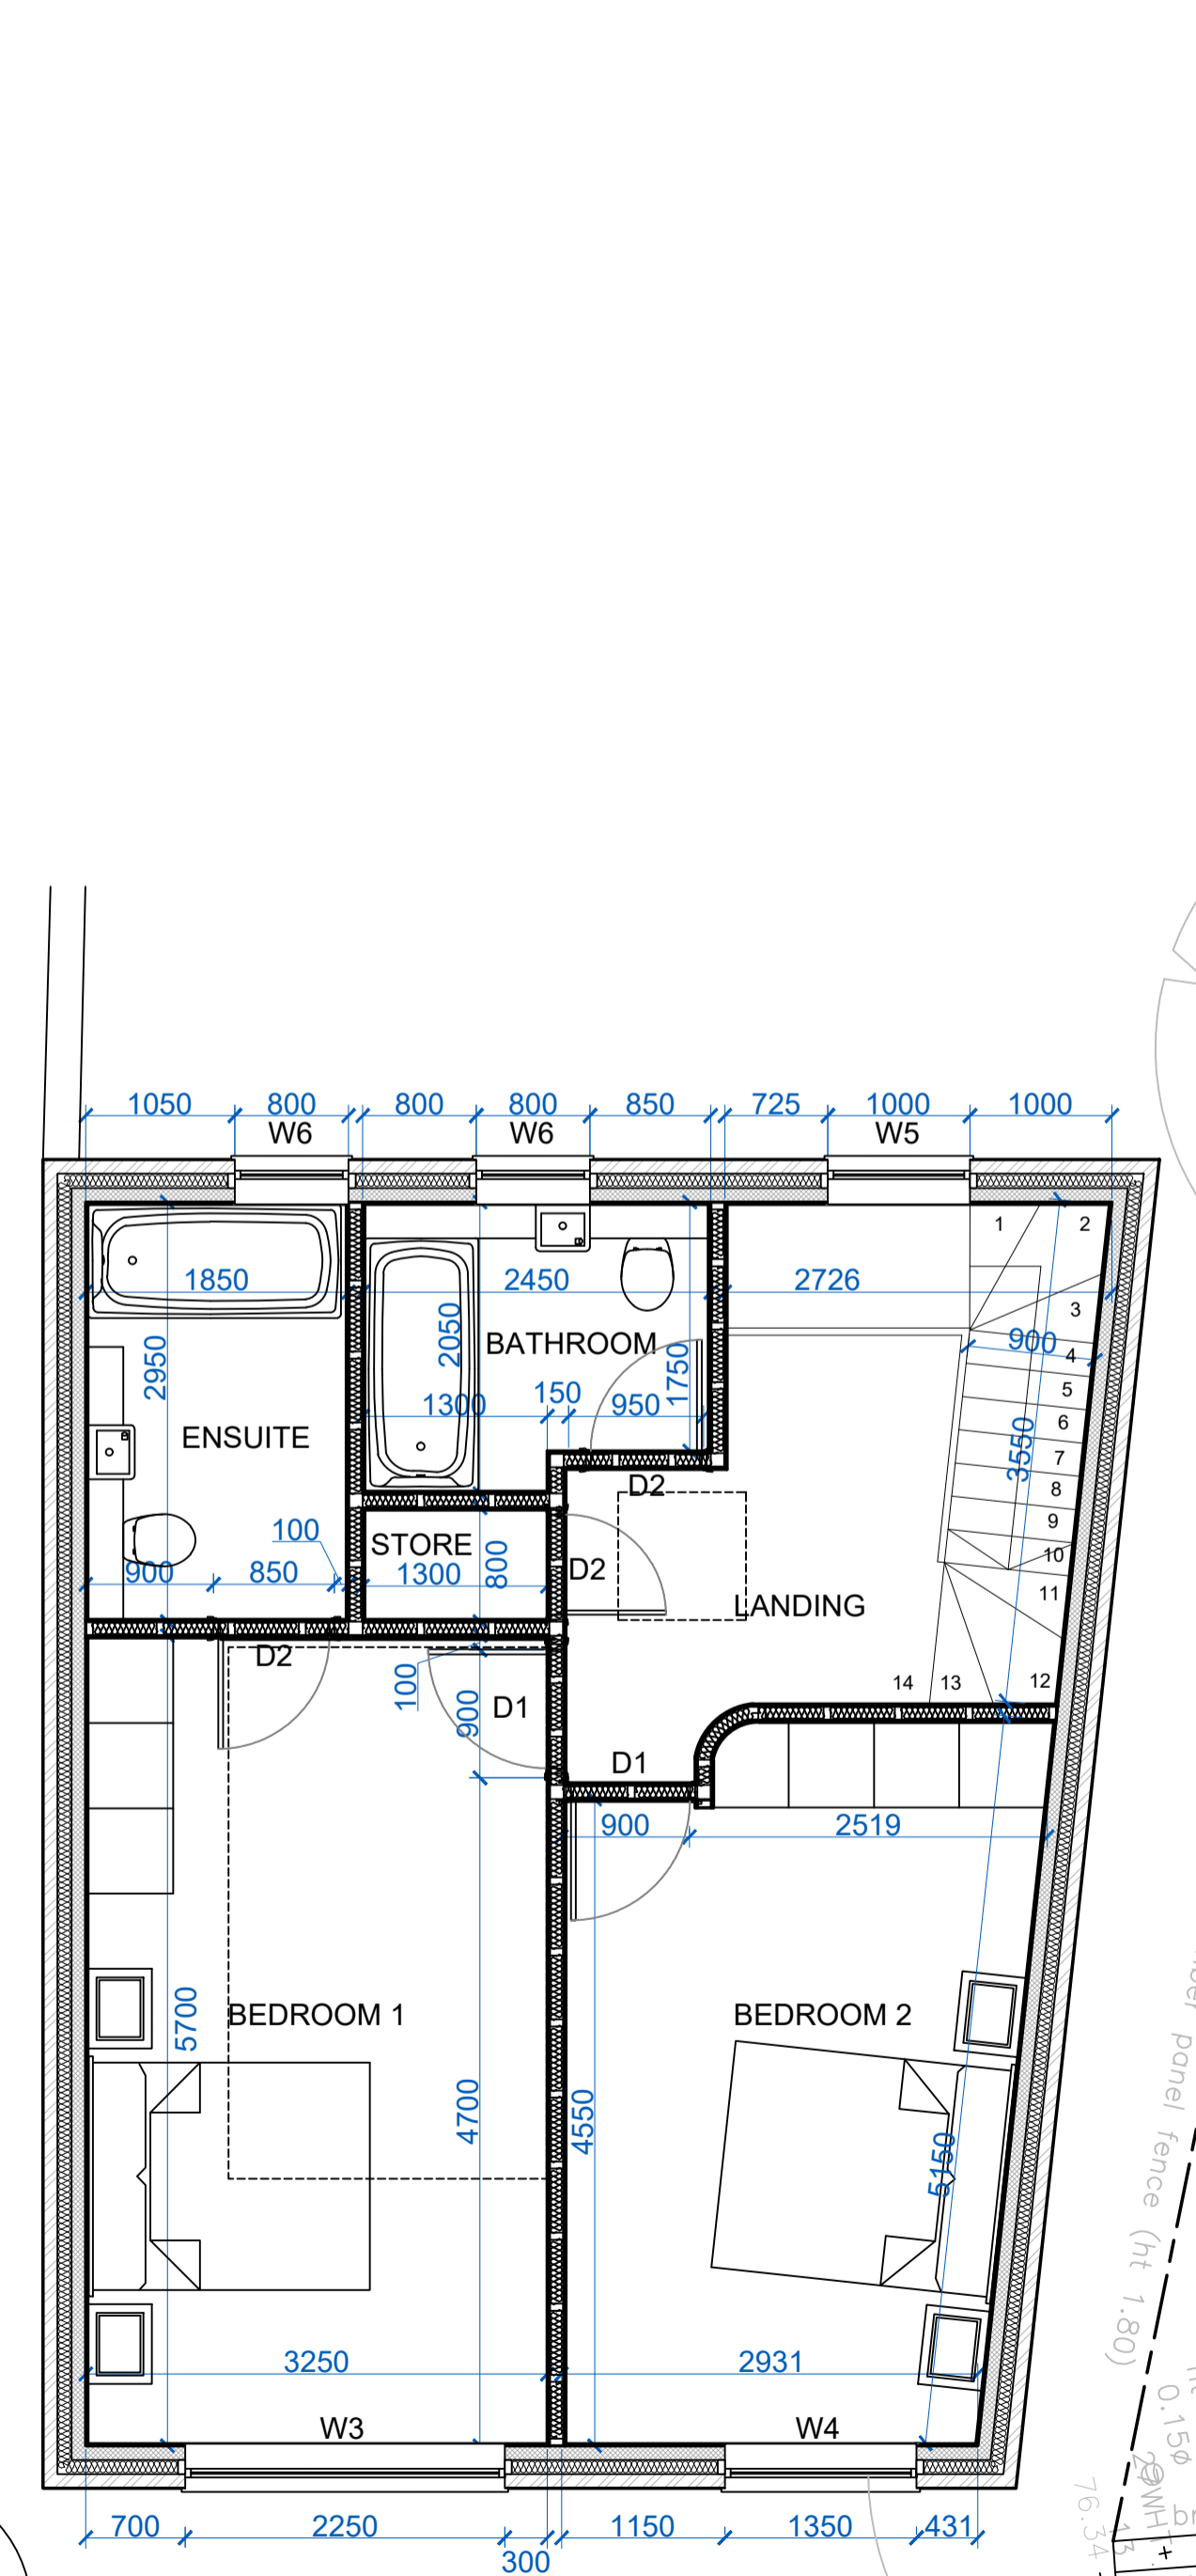

PROPOSED FIRST FLOOR PLAN

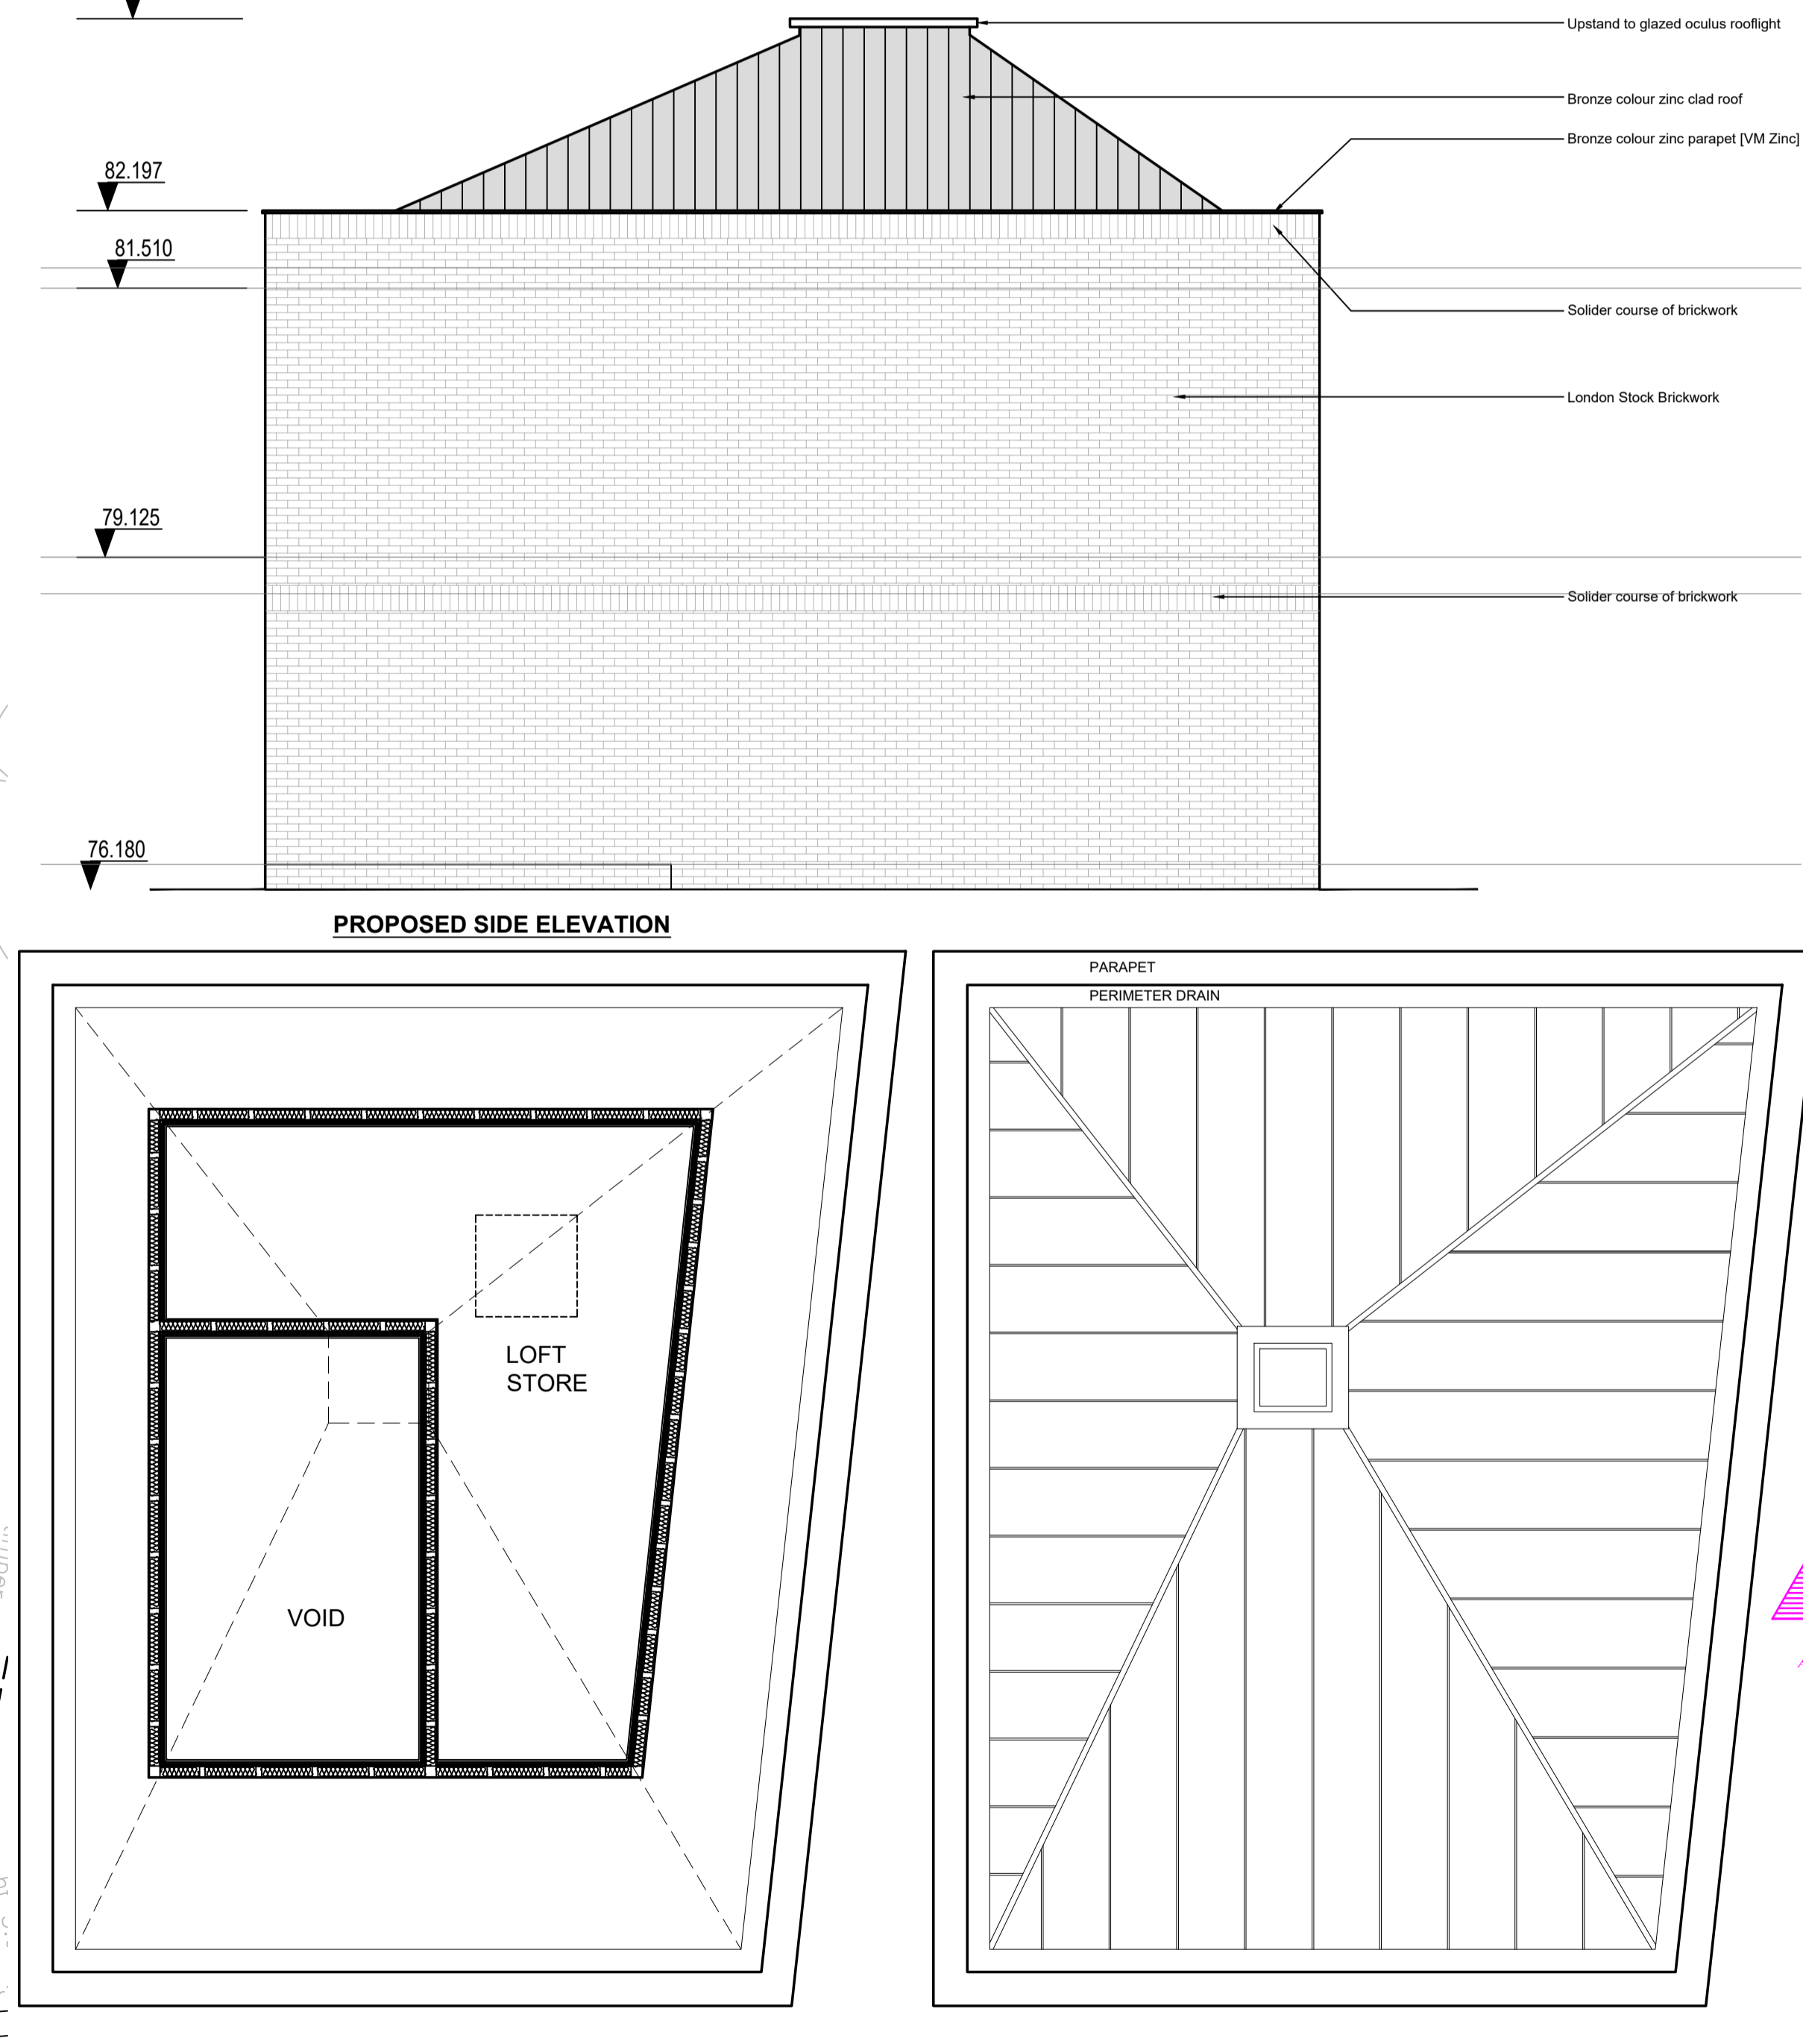

PROPOSED LOFT FLOOR PLAN

PROPOSED ROOF PLAN

THE STRUCTURAL ENGINEERS DRAWINGS SET OUT ALL STRUCTURAL ELEMENTS WITH STRUCTURAL CALCULATIONS TO BE FULLY ADOPTED WITHIN WORKS.

ANY DIFFERENCE BETWEEN THE ARCHITECTS DRAWINGS AND THAT OF THE STRUCTURAL ENGINEERS OR CONSULTANTS DRAWINGS SHALL BE NOTIFIED TO THE ARCHITECTS CORPORATION IN WRITING UPON DISCOVERY AND PRIOR TO CONSTRUCTION OR TENDER.

THE CONTRACTOR IS DEEMED TO HAVE READ ALL ISSUED DRAWINGS AND CALCULATIONS UPON ISSUE OF HIS TENDER OR START ON SITE AND SHALL BE RESPONSIBLE FOR ANY ISSUE ARISING THERE-FROM.

DO NOT SCALE OFF THIS DRAWING ALL DIMENSIONS TO BE CHECKED ON SITE ANY DISCREPANCIES TO BE REPORTED TO THE ARCHITECTS CORPORATION ASAP.

REVISIONS:



PROJECT:  
4 SCOTTS HILL  
CROXLEY  
WD3 3AD

TITLE:  
PROPOSED FLOOR PLANS AND  
ELEVATIONS  
FOR PLANNING APPROVAL ONLY

SCALE: 1:50@A1  
DATE: 27.09.21

3435 101 B