




FRONT
ELEVATION

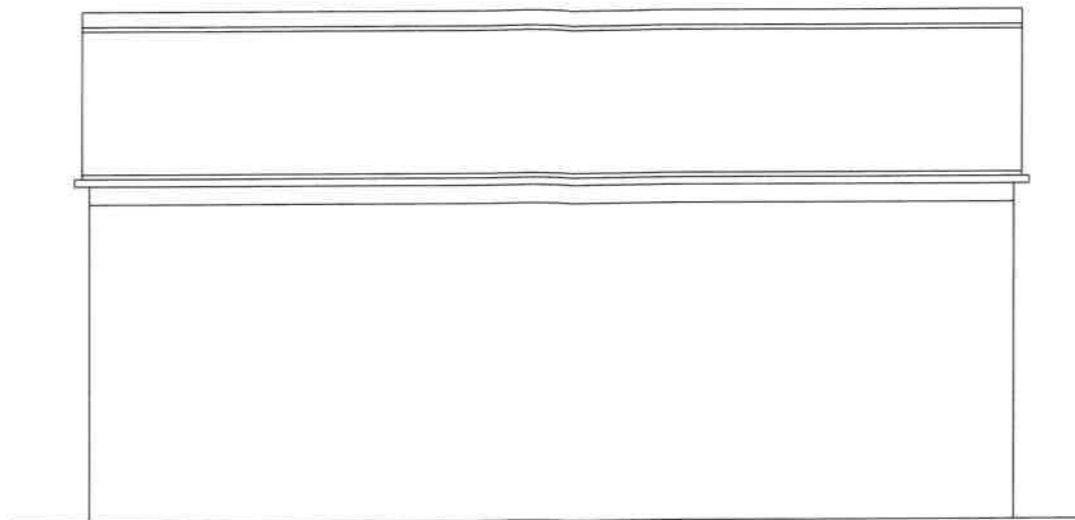


SIDE

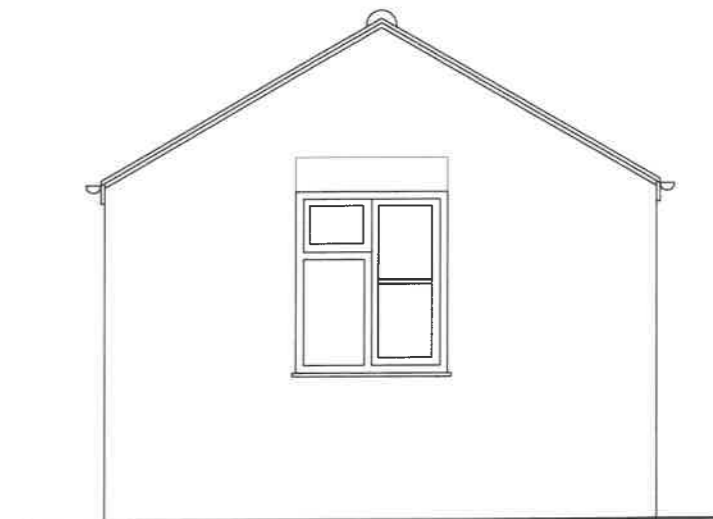

REAR

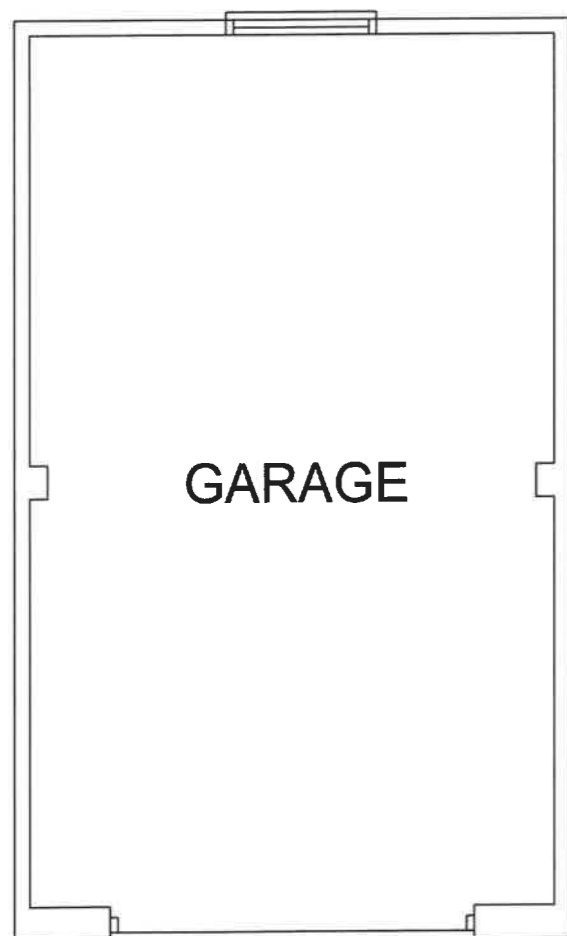

FLOOR PLAN

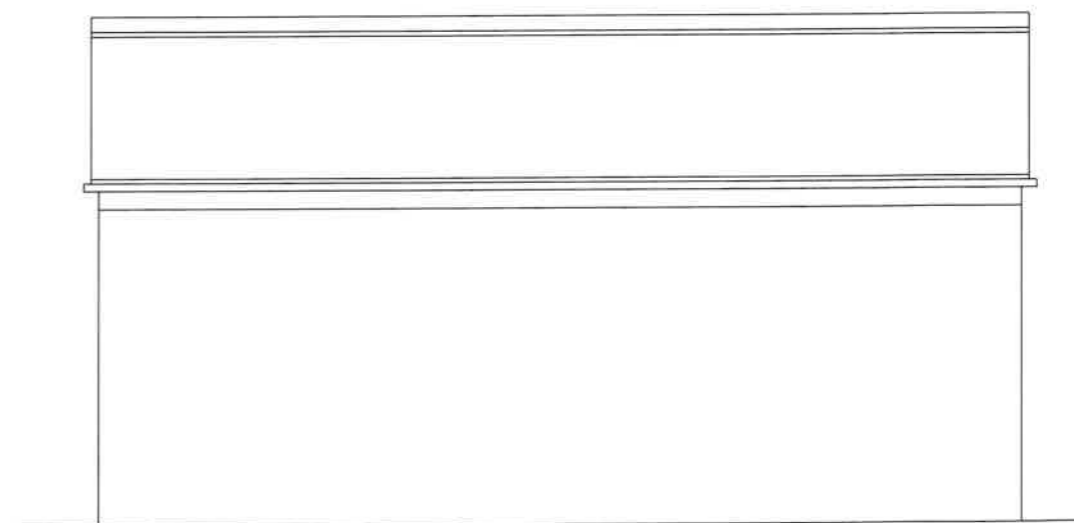

SIDE



Contract :
EXTENSION & ALTERATIONS TO 3
RINGMORE ROAD, SOUTHERY,
NORFOLK.

Title :
GARAGE
AS EXISTING

These drawings are the
COPYRIGHT of Greg
Saberton Design.
Unauthorised
copying is not permitted.

Revisions :
-

Scale : 1 : 100
Date : NOV 2022
Drawing Number : 06 / 2964 / 22

GREG SABERTON DESIGN
ARCHITECTURAL DESIGN CONSULTANCY
Tom's Hole Barn, Branch Bank, Prickwillow, Ely, Cambridgeshire, CB7 4UR
Tel/Fax : 01353 687999
Email : greg@gregsabertondesign.co.uk