


Site Plan - Moat Cottage, Newington, ME9 7JY

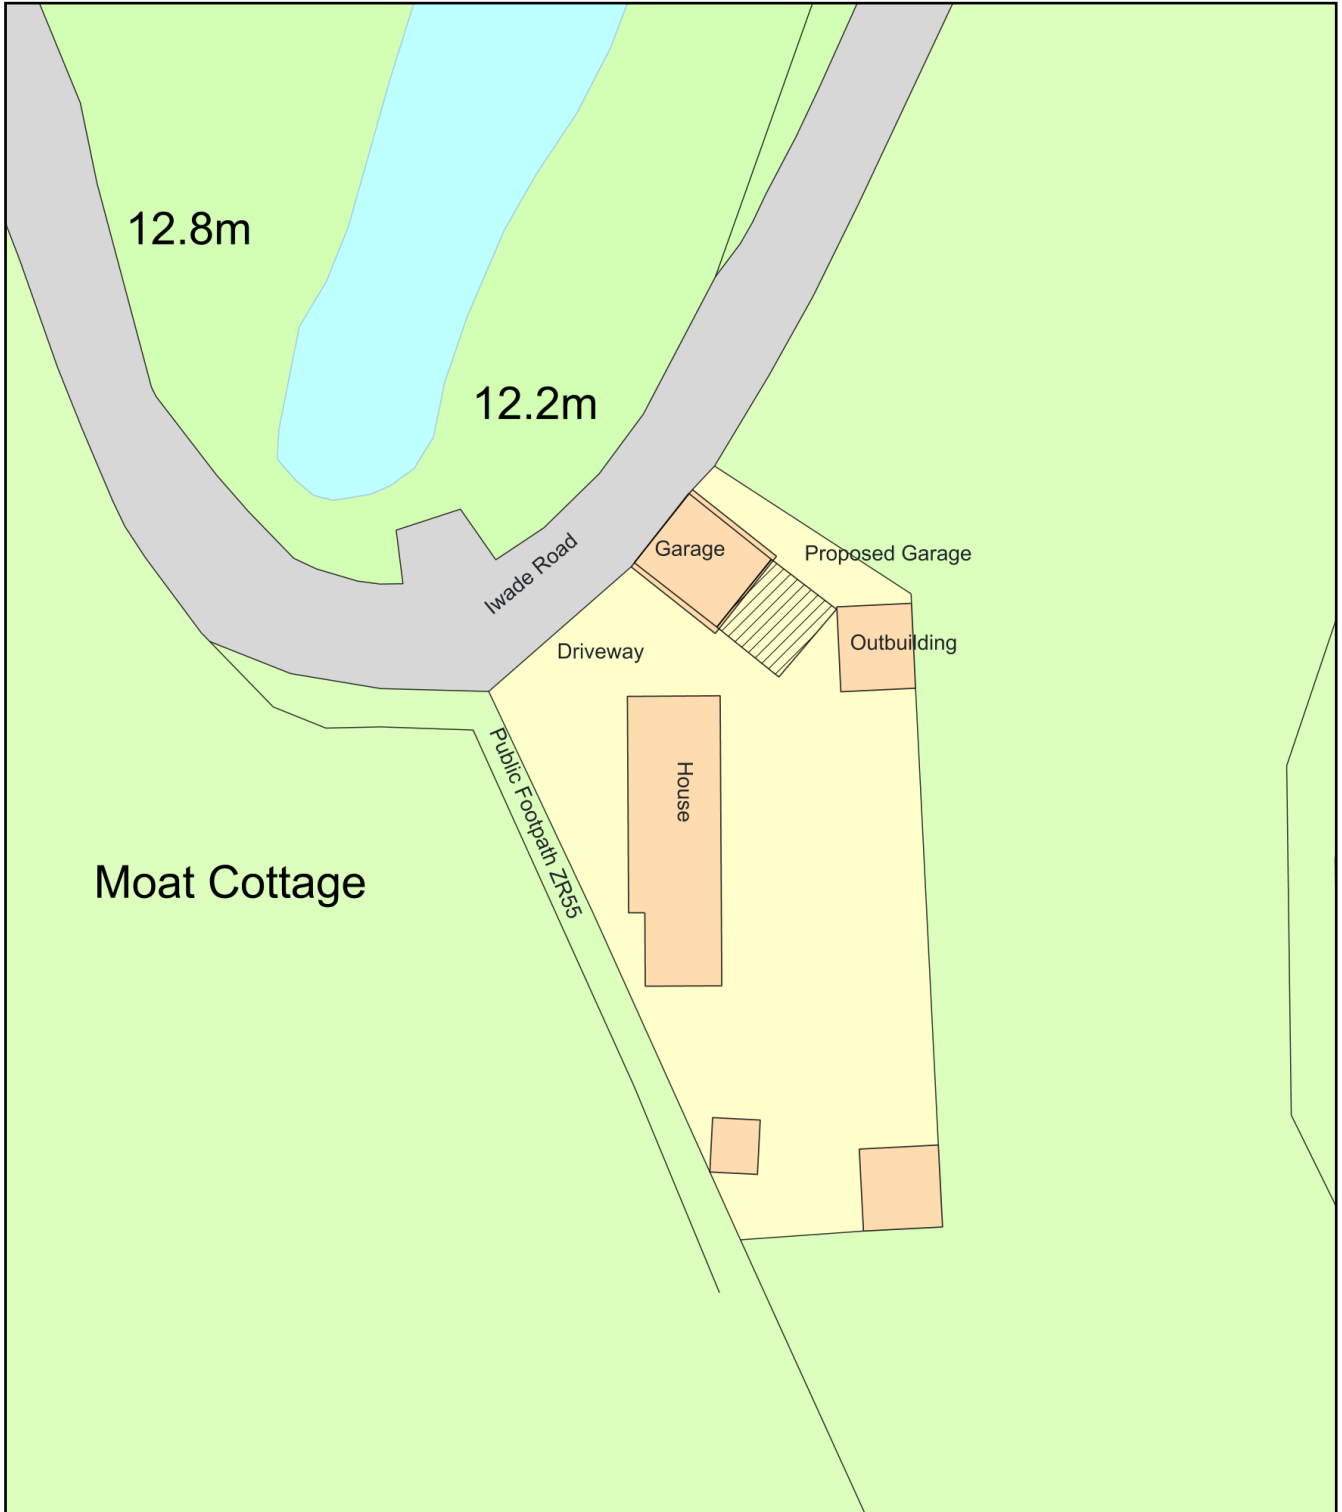

Plan Produced for: Peter Osborne

Date Produced: 20 Nov 2022

Plan Reference Number: TQRQM22324101556531

Scale: 1:500 @ A4