



NORTH ELEVATION


Materials as existing  
 Slate roof with red ridge detailing  
 Stained horizontal boarding  
 Stained softwood windows  
 Grey aluminium sliding door frames

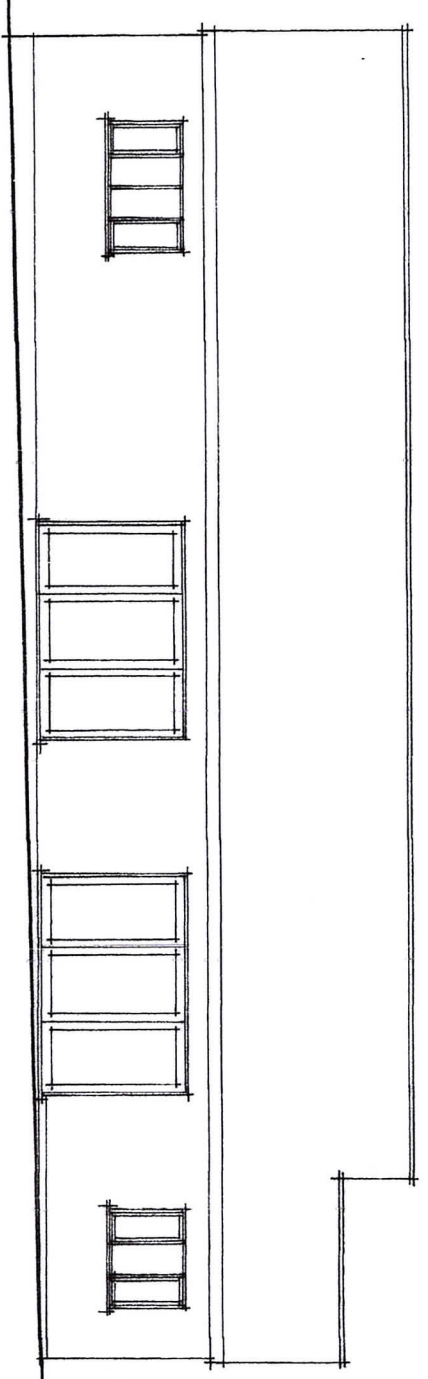

SOUTH ELEVATION TO CRICKET PITCH

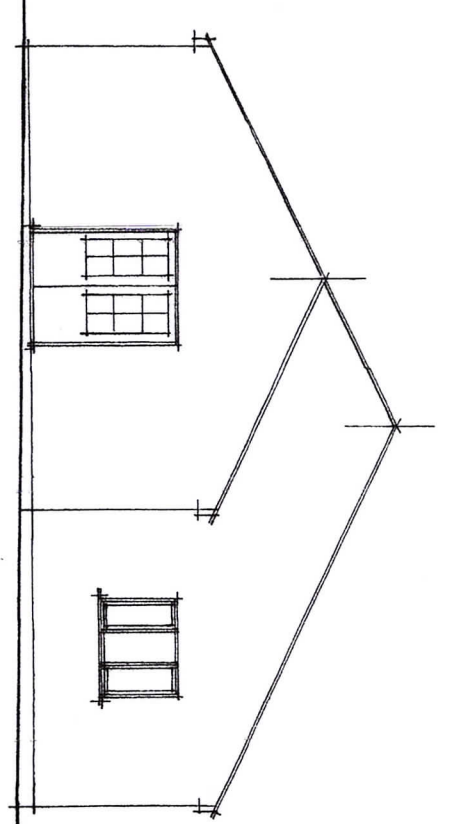

EAST ELEVATION TO CAR PARK

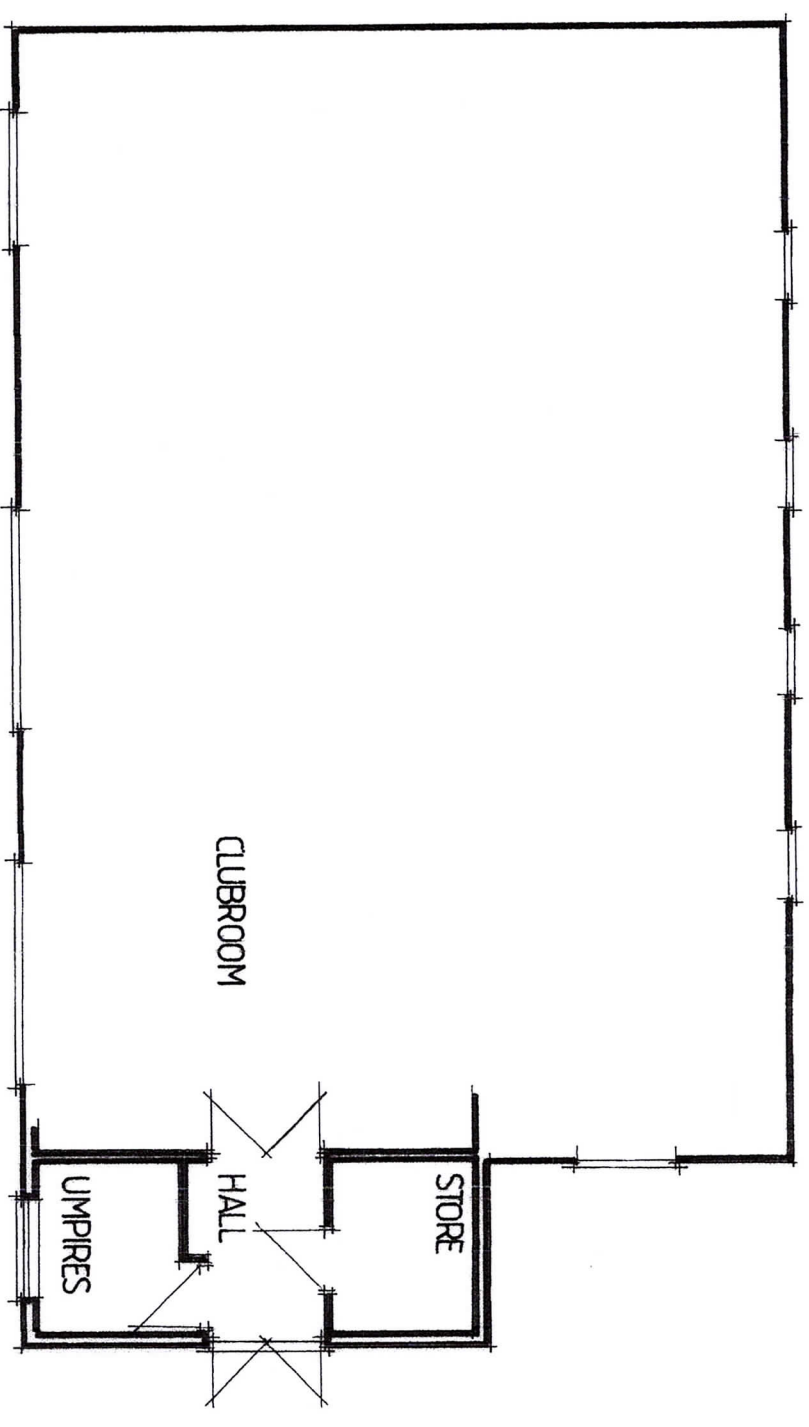

**BATTSFORD CRICKET CLUB**

As existing

Proposed single storey side extension to improve facilities  
 Cricket Field, Mans Tye near Battsford, Suffolk

Jon Smille Architectural Services  
 75 Camden Road, Ipswich IP3 8JN  
 telephone 01473 714209  
 Do not scale from this drawing  
 if in doubt ASK

scale 1:100 @ A3      dwg. number 2022095/ 02 rev