



NORTH ELEVATION

Materials as proposed
 Slate roofs with red ridge detailing to match existing
 Stained horizontal boarding to match existing
 Stained softwood doors & windows to match existing
 Timber posts and verandah detailing painted white

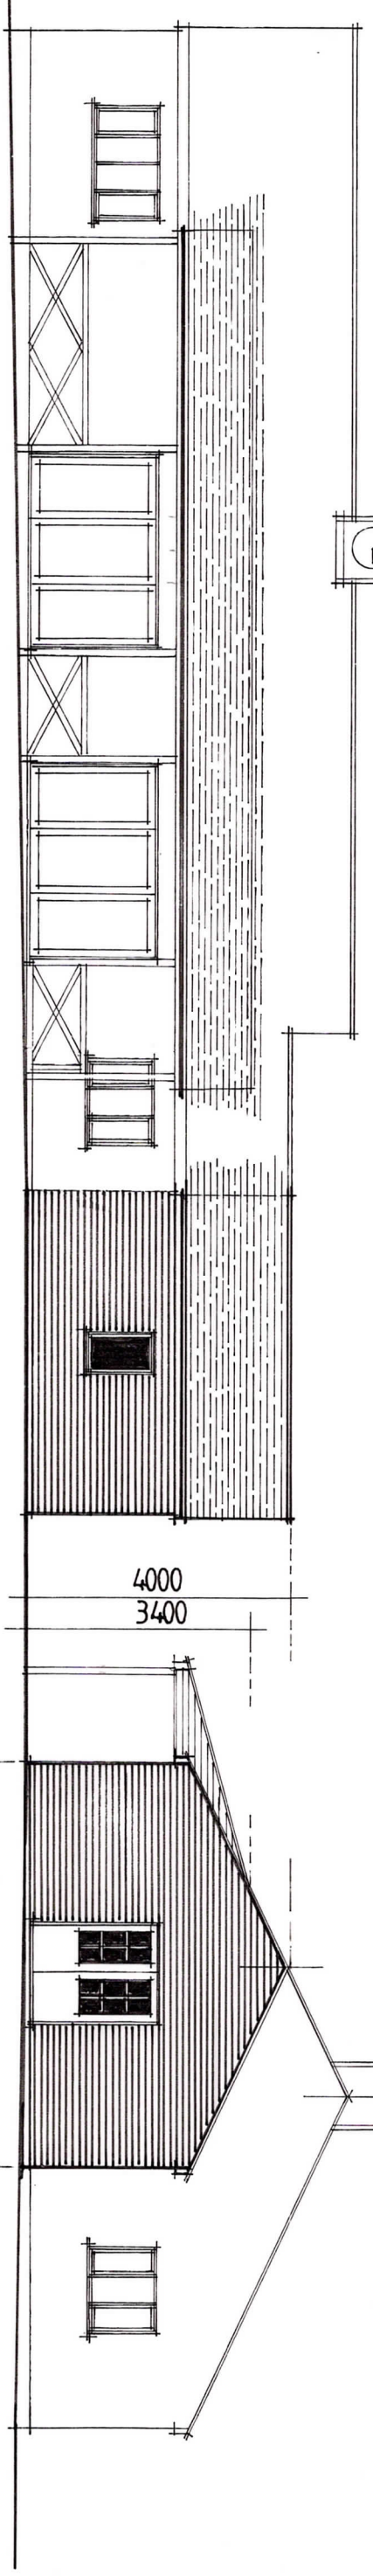

SOUTH ELEVATION TO CRICKET PITCH

EAST ELEVATION TO CAR PARK
 6150 *as. extg.*

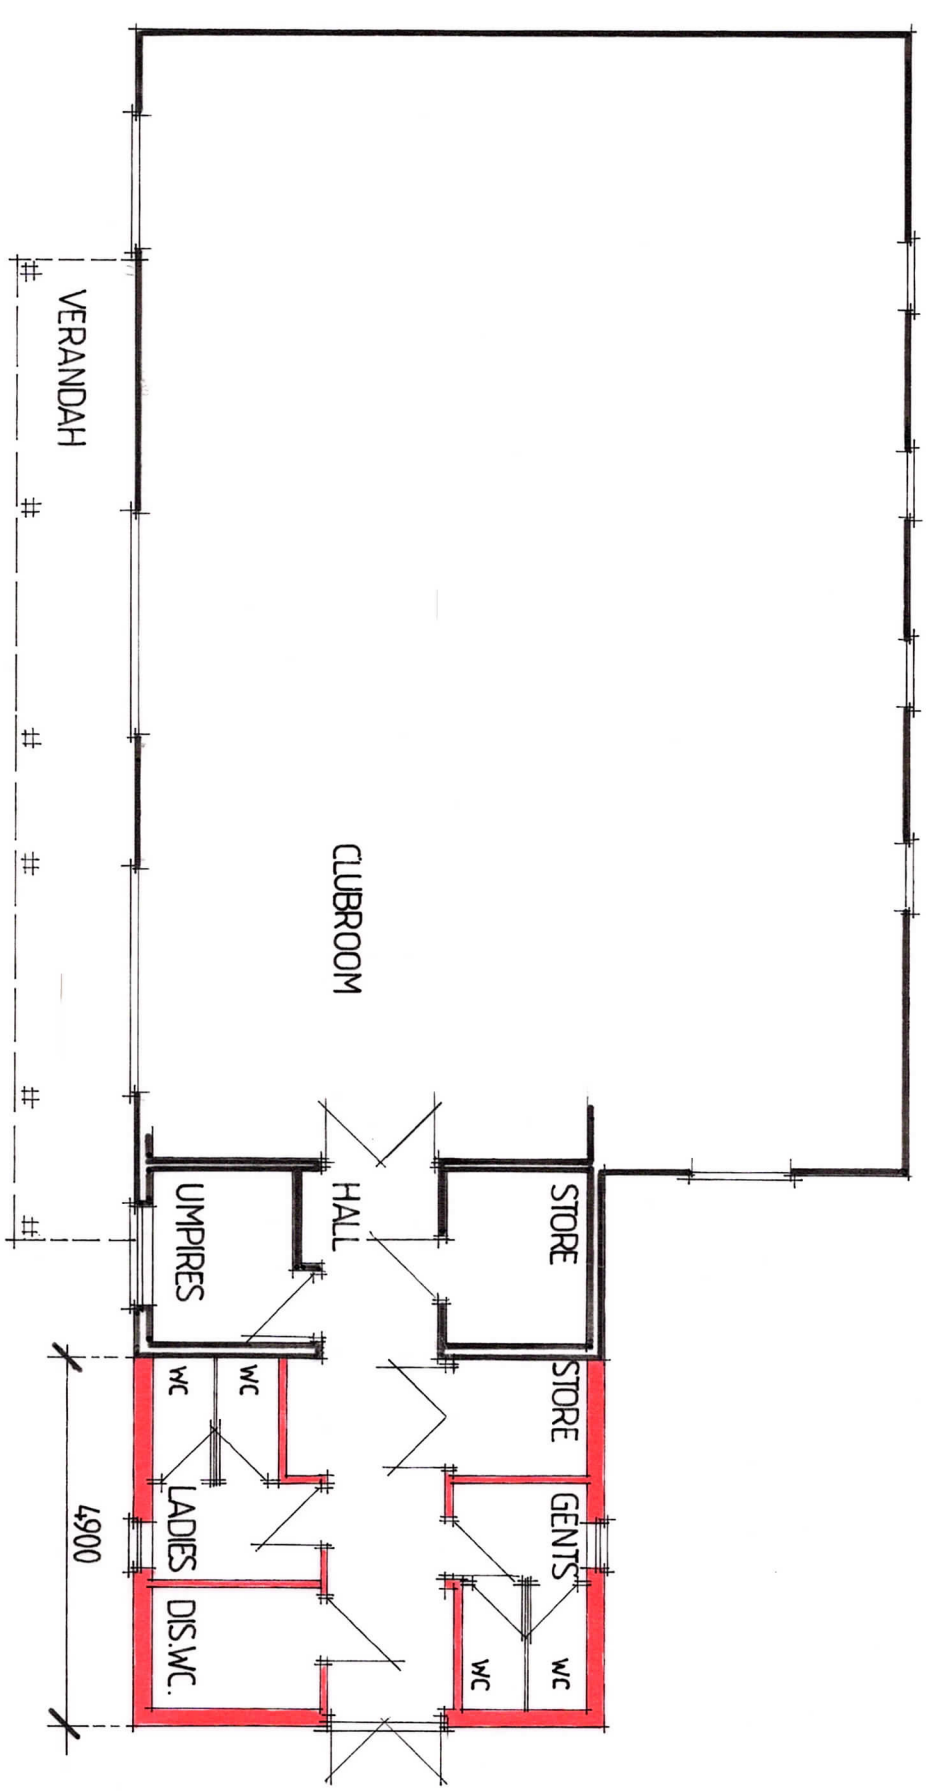

Ian Smilie Architectural Services
 75 Camden Road, Ipswich IP3 8JN
 telephone 0473 74209
 Do not scale from this drawing
 if in doubt ASK

BATTSFORD CRICKET CLUB

As proposed
 Proposed single storey side extension to improve facilities
 Cricket Field, Moans Tye near Battsford, Suffolk

scale 1:100 @ A3 dwg number 2022095/ 03 rev