




east elevation (to Puxton Lane)

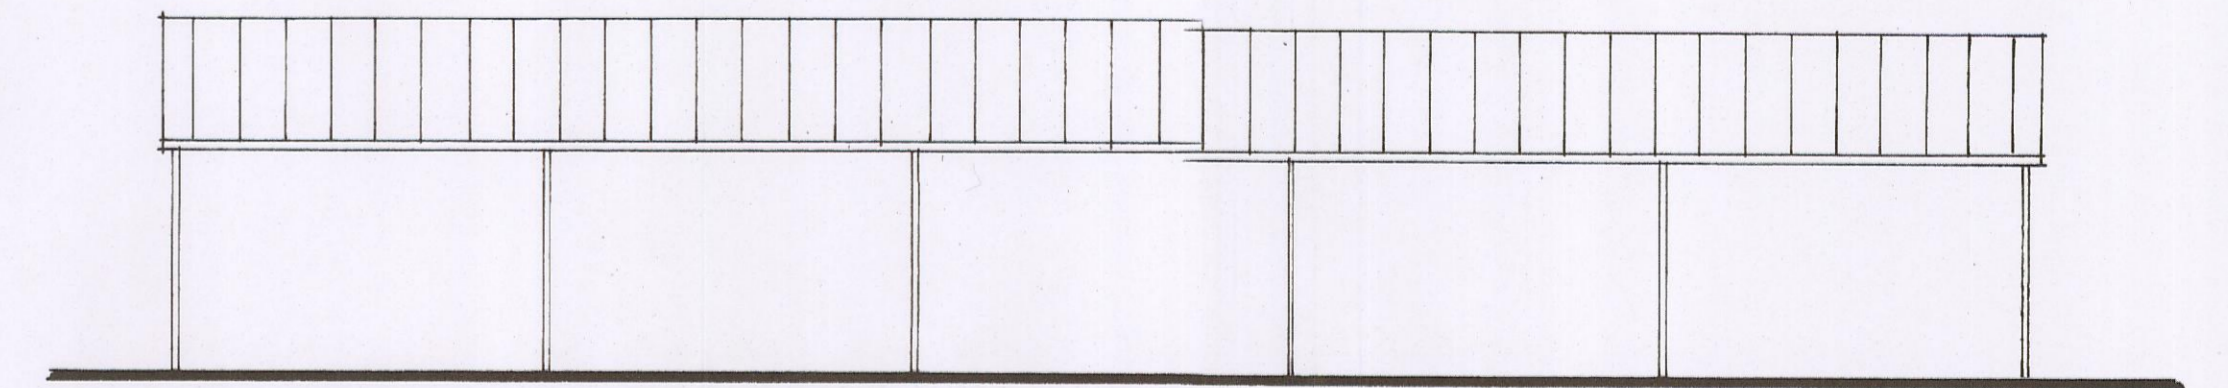



west elevation

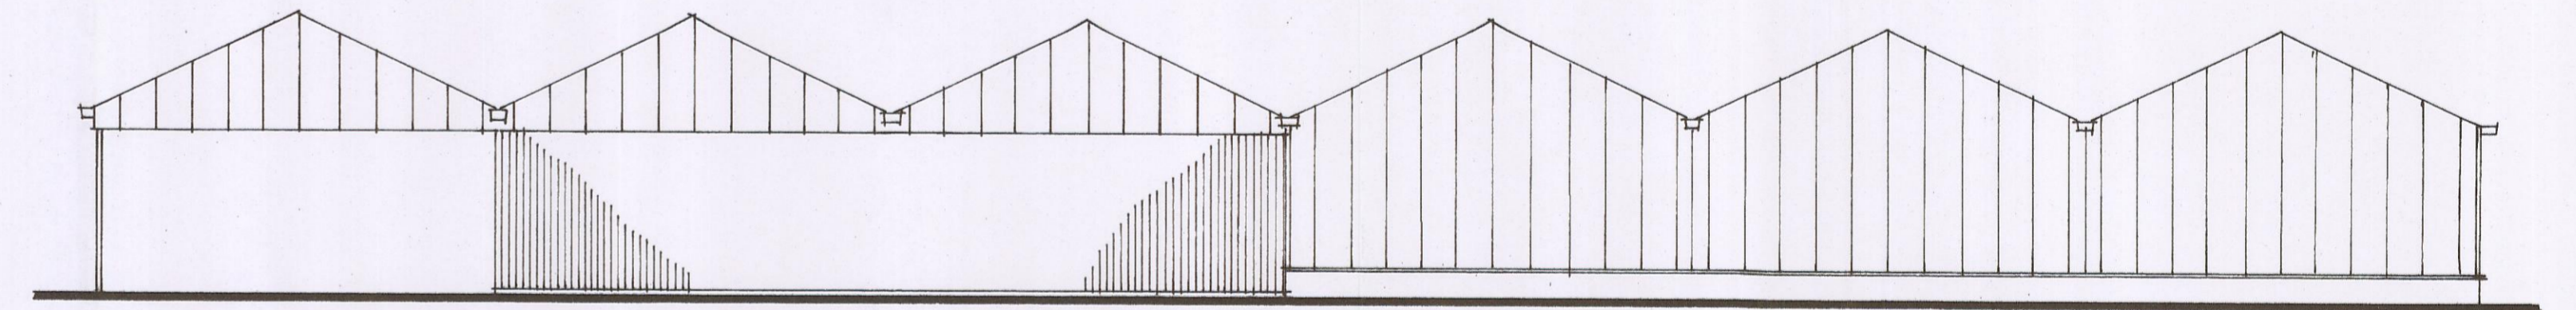


south elevation

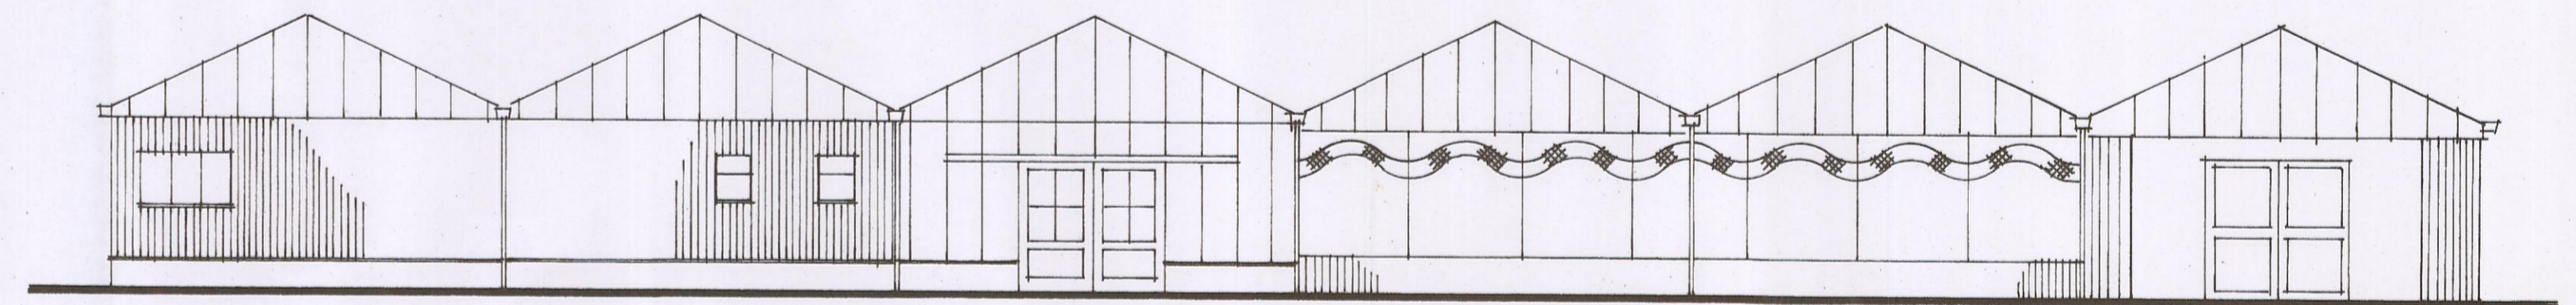

north elevation (to Bristol Road)

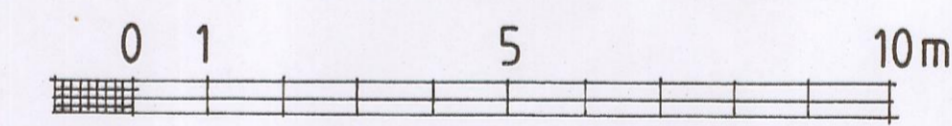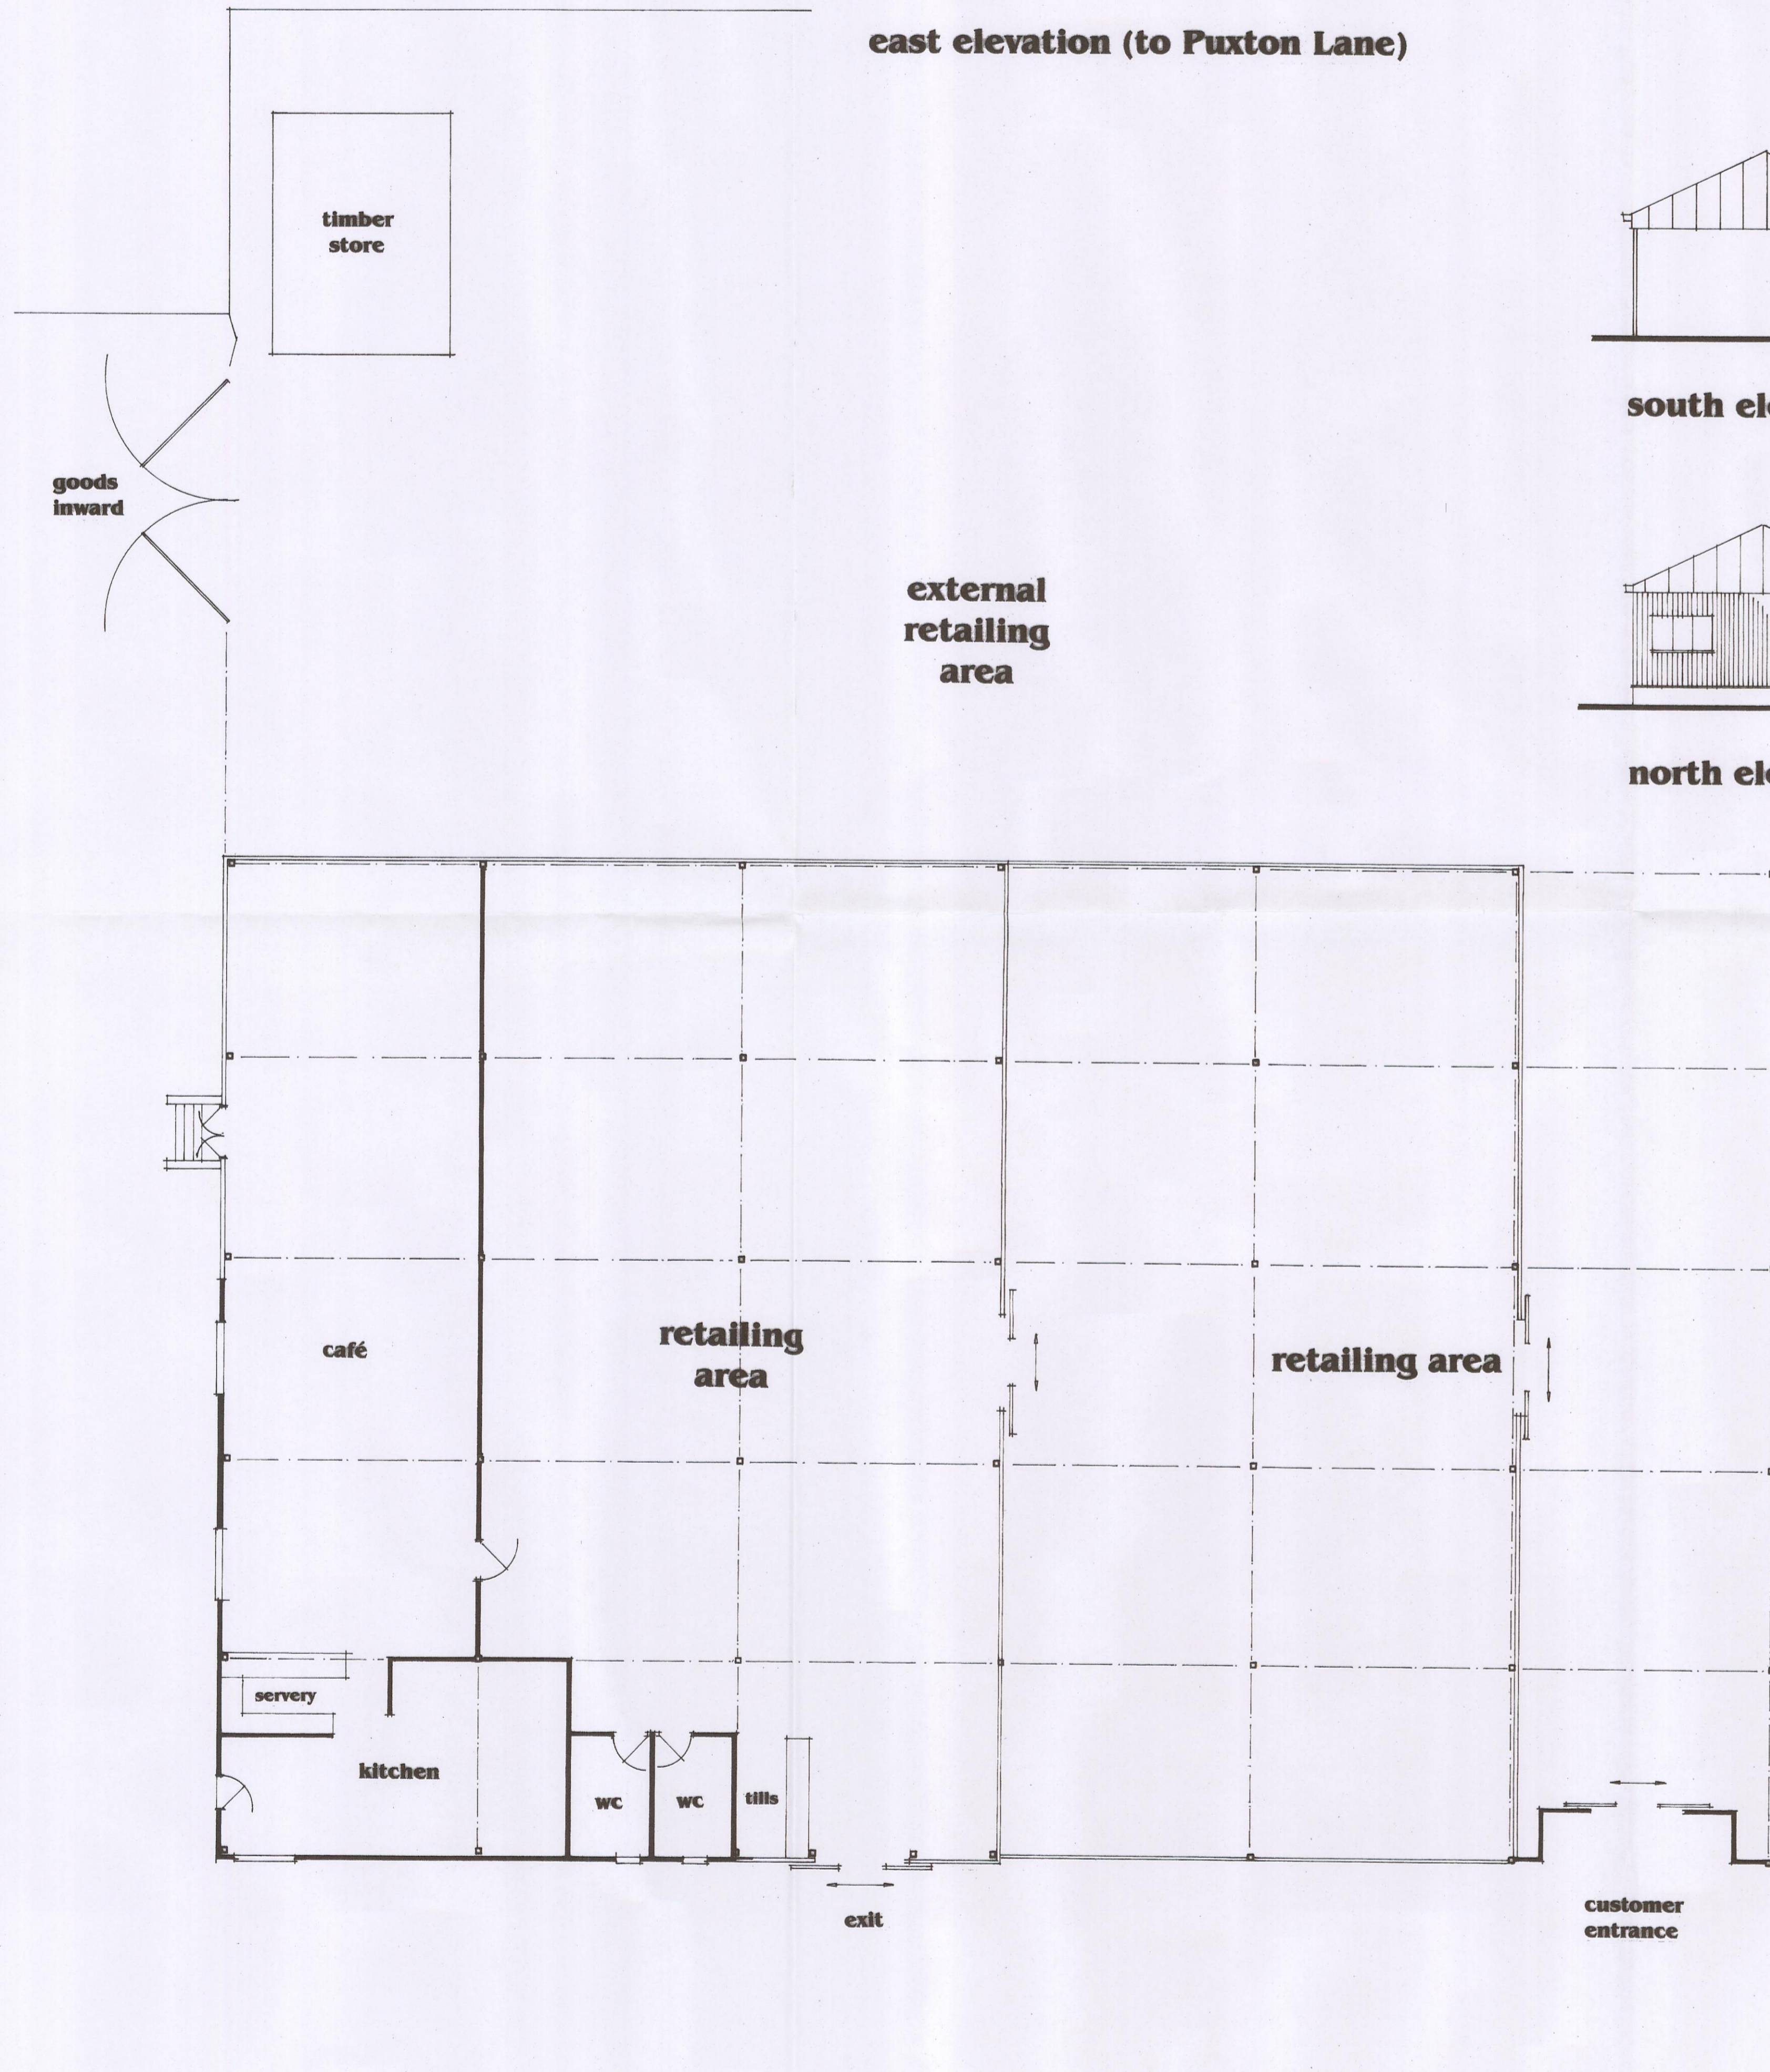

scale bar

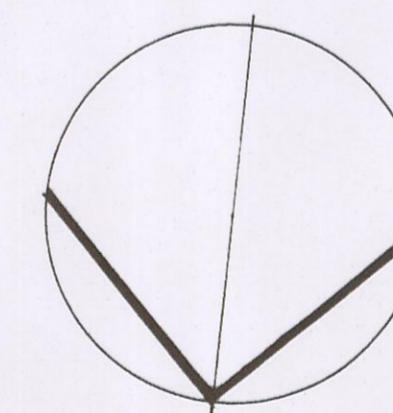

North

GARDEN PARK

(AVON PLANTS)

Puxton Lane, HEWISH
Weston super Mare BS24 6TA

Proposed single bay retail canopy extension, roofing over of walkway, and provision of new disabled parking area

Existing FLOOR PLAN & ELEVATIONS

Scale : 1/100

Dwg No : 2309/15