


- notes:
- DO NOT SCALE FROM THIS DRAWING - USE FIGURED DIMENSIONS ONLY.
 - TO BE READ IN CONJUNCTION WITH ALL OTHER CONSULTANTS / SPECIALISTS DRAWINGS. REPORT ANY DISCREPANCIES BEFORE AFFECTED WORK COMMENCES.
 - ALL SETTING OUT DIMENSIONS TO BE CHECKED ON SITE BY CONTRACTOR BEFORE WORK COMMENCES.

KEY TO USES:

- Accessible Room Type
- Large Room Type
- Medium Room Type
- Small Room Type
- Bareca (Bar, Cafe)
- Office
- Retreat Lounge
- Wadobi (Walkers, Dogs, Bikes)
- Duty Manager's / Staff Areas
- Film Club

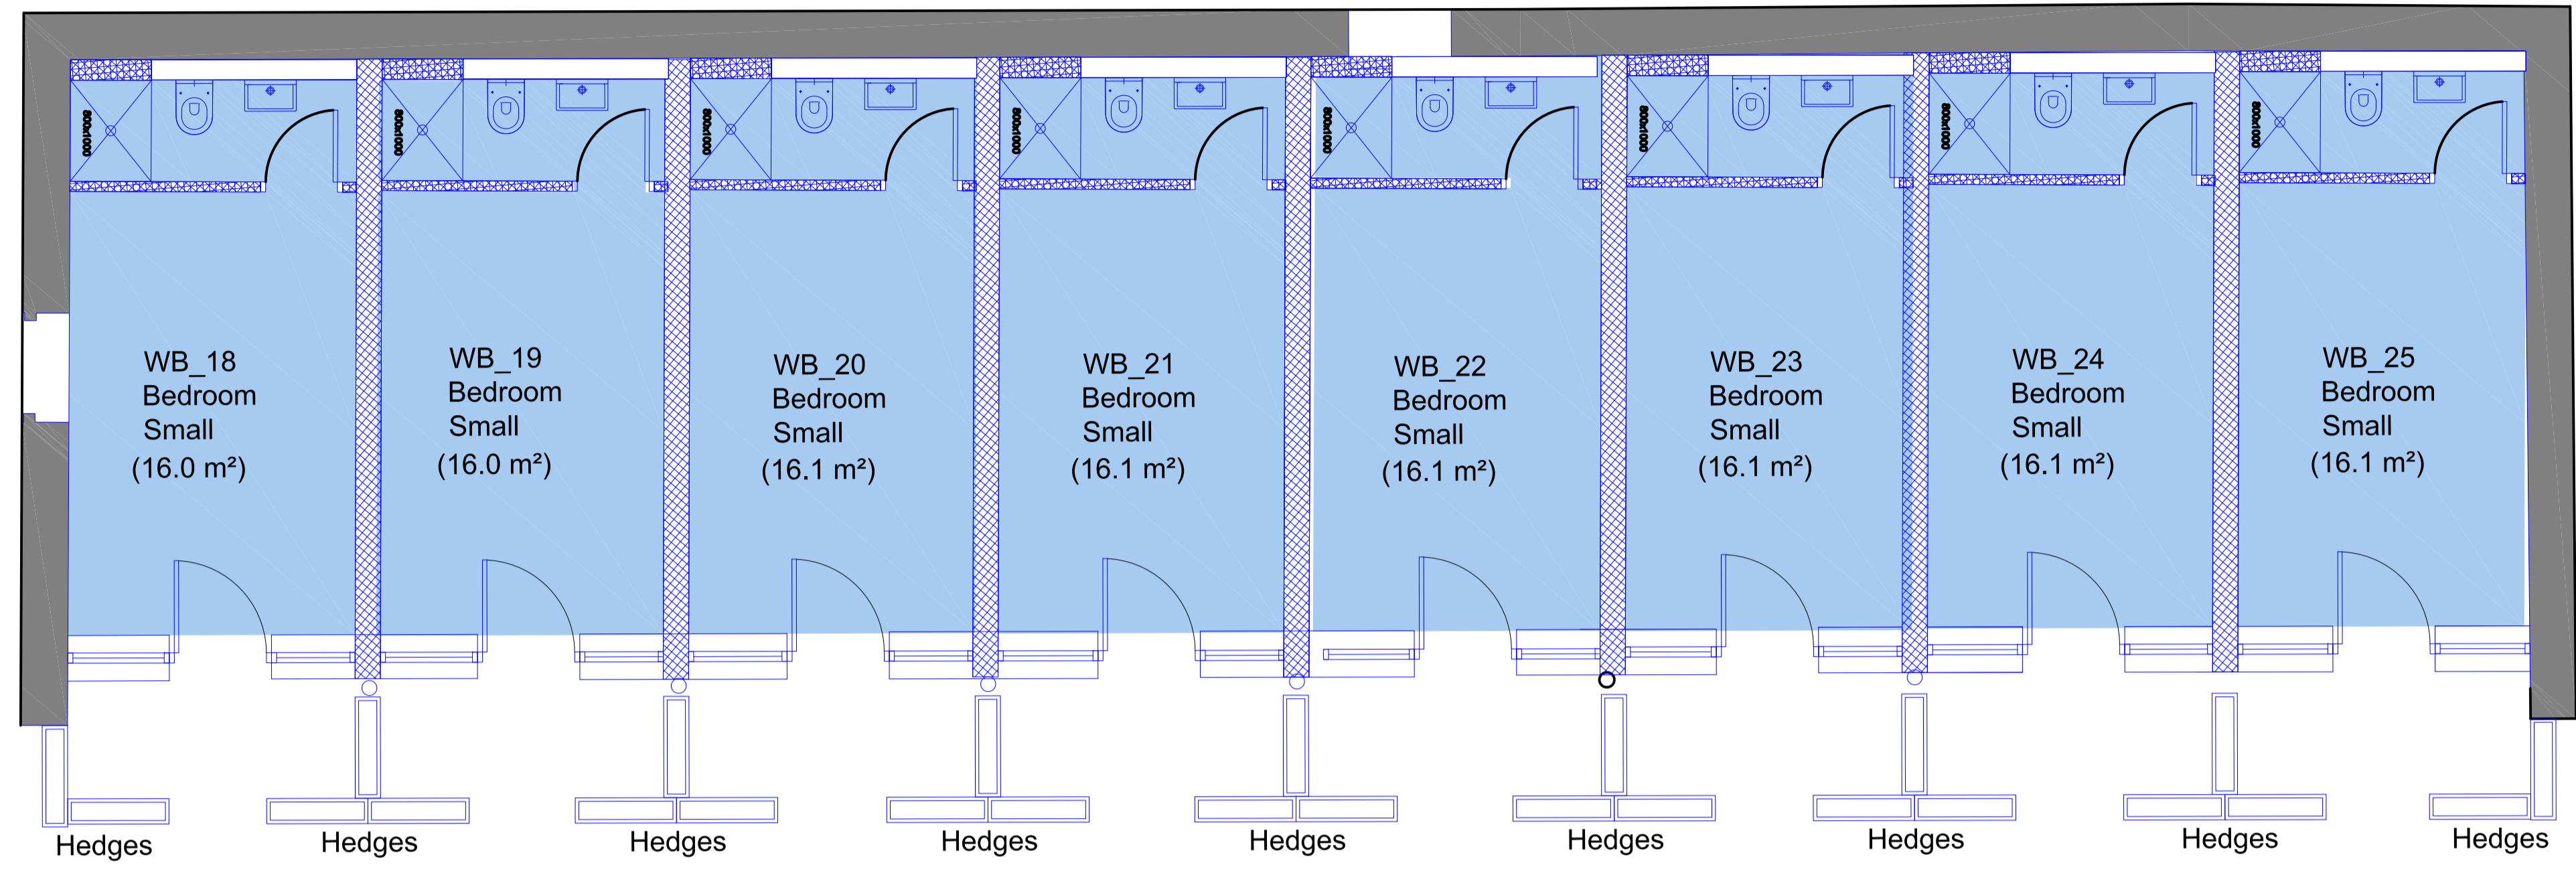

Proposed Ground Floor Plan

CLIENT | Welbeck Estate
 PROJECT | Manor Farm
 TITLE | West Barns 2_Floor Plans_Uses
 NUMBER | WMF_SEV_Z3_ZZ_DR_A_02113
 REVISION | P01
 STATUS | PLANNING
 SCALE | 1:50 @A1 (1:100 @ A3 at 50% scale)
 DATE | 23/02/2022
 DRAWN BY | LM
 CHECKED BY | SGI

seven.
 SEVENARCHITECTURE.CO.UK
 Studios at:
 Unit 1.3, Wauk Mill, 51 Bengal Street,
 MANCHESTER, M4 6LN
 t: 0161 236 5655
 Clarendon House, Victoria Avenue,
 HARROGATE, HG1 1DY
 t: 01423 709 807
 24 Greville Street,
 LONDON, EC2N 6SS
 t: 0203 036 0691

REVISIONS | P01 Planning Issue. --/02/22 LM SGI
 DATE: DRAWN: CHECK

