



# BIKE AND BOOT - ACCOMMODATION POD, OVERVIEW


REVISION	DESCRIPTION	DATE
A	General Amendment	21/12/21
B	General Amendment	11/01/22
C	Scale added. Notes amended.	02/10/22

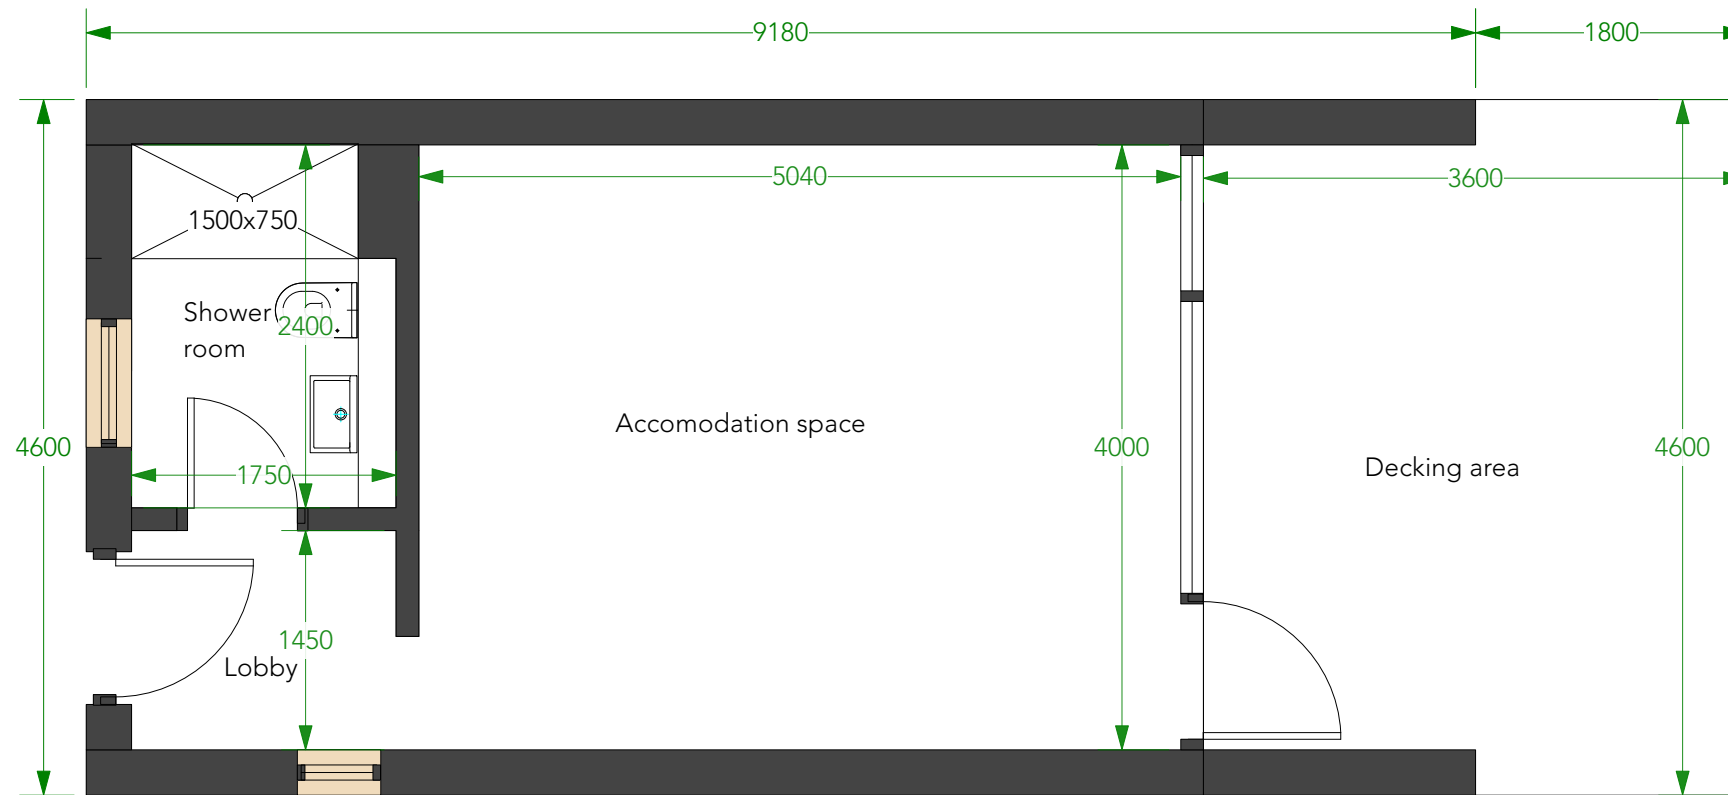

1 Proposed Plan  
Scale: 1:50

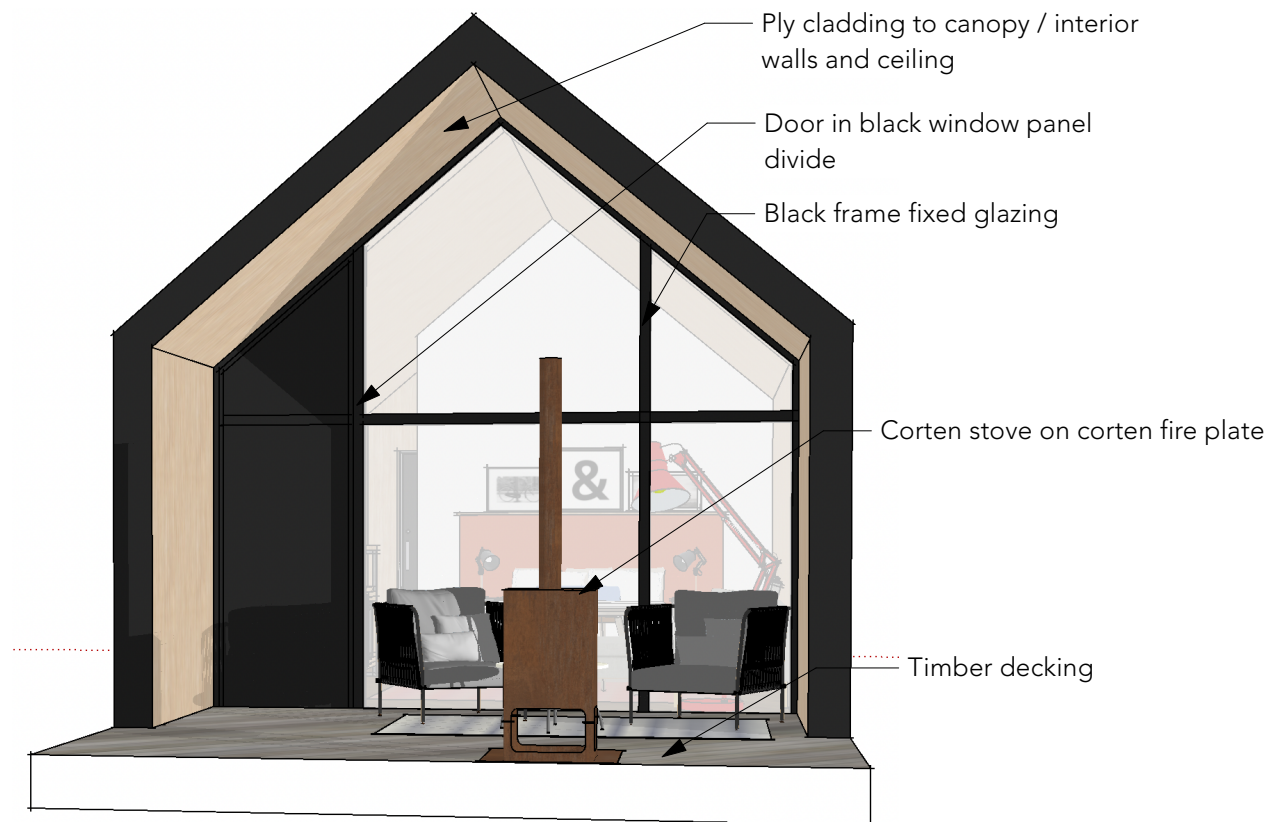

2 View 1  
Not To Scale

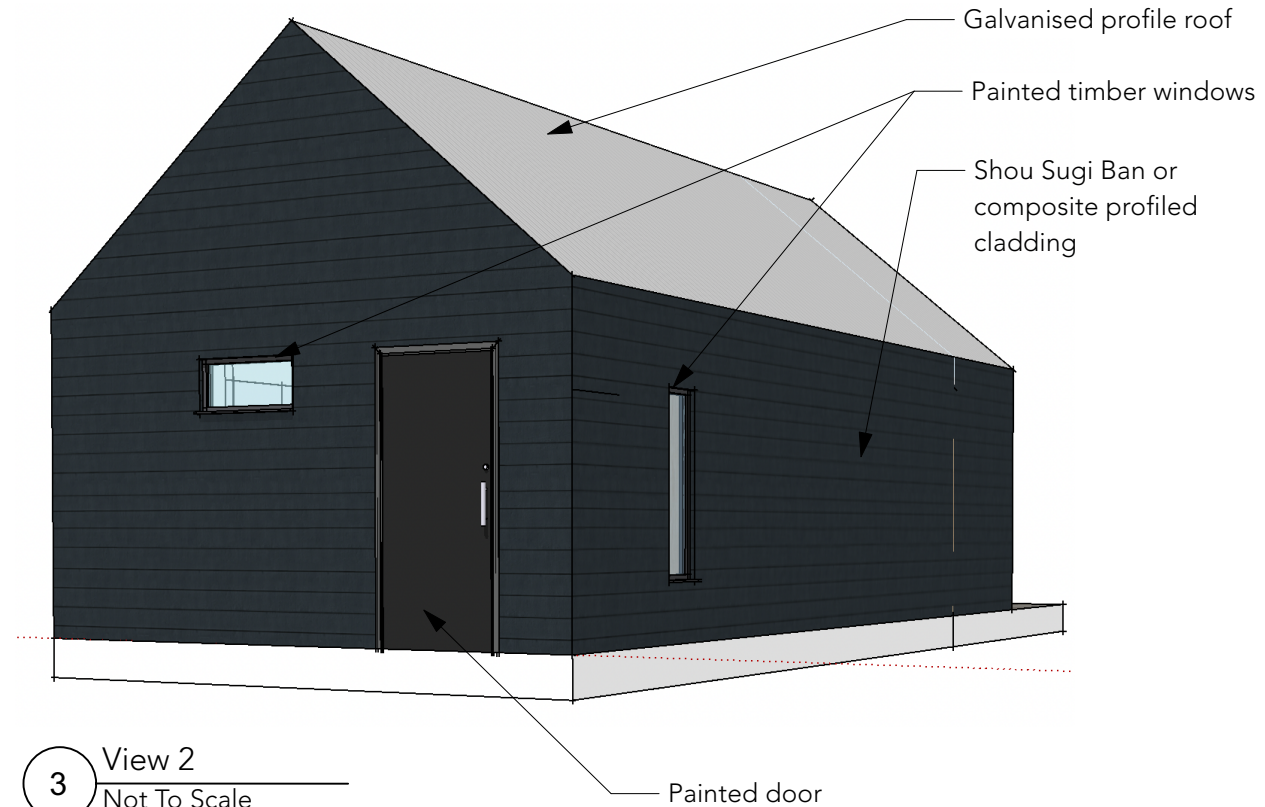

3 View 2  
Not To Scale



2 SCALE  
Scale: 1:50

See Site Plan for Building Orientation

This drawing must not be copied, used or disclosed to third parties without permission of Rachel McLane. It remains Rachel McLane's property and must be returned on request. It is the contractor's responsibility to report any inconsistencies on this drawing or between drawings to Rachel McLane and to request clarification. If unsure, ask! Do not scale from this drawing. All dimensions to be checked prior to construction or manufacture.

Drawing status:  
Planning & Pre tender

**RACHEL MCLANE LTD**  
HANCOW DESIGN STUDIO, COPPICE LANE, WRELTON, PICKERING,  
NORTH YORKSHIRE, YO18 8HD  
T: 01653 740 036  
RACHEL@RACHELMCLANE.CO.UK  
WWW.RACHELMCLANE.CO.UK

Project:  
Bike and Boot, Manor Farm

Title:  
Accommodation pod overview

Drawn by: RS/ RM	Checked:	File name/No: 416
Drawing Number: BBMF_PT_GA_001	Rev: C	Scale: 1:50 @A3 Date: 03/11/22

PURPOSE OF DRAWING IS 'DESIGN INTENT' FOR INFORMATION ONLY.  
PLEASE CONTACT RML TEAM IF UNSURE AND LIAISE WITH SITE TEAM TO WORK COLLABORATIVELY.