


- notes:
- DO NOT SCALE FROM THIS DRAWING - USE FIGURED DIMENSIONS ONLY.
  - TO BE READ IN CONJUNCTION WITH ALL OTHER CONSULTANTS / SPECIALISTS DRAWINGS. REPORT ANY DISCREPANCIES BEFORE AFFECTED WORK COMMENCES.
  - ALL SETTING OUT DIMENSIONS TO BE CHECKED ON SITE BY CONTRACTOR BEFORE WORK COMMENCES.

KEY TO USES:

Accessible Room Type
Large Room Type
Medium Room Type
Small Room Type
Bareca (Bar, Cafe)
Office
Retreat Lounge
Wadobi (Walkers, Dogs, Bikes)
Duty Manager's / Staff Areas
Film Club

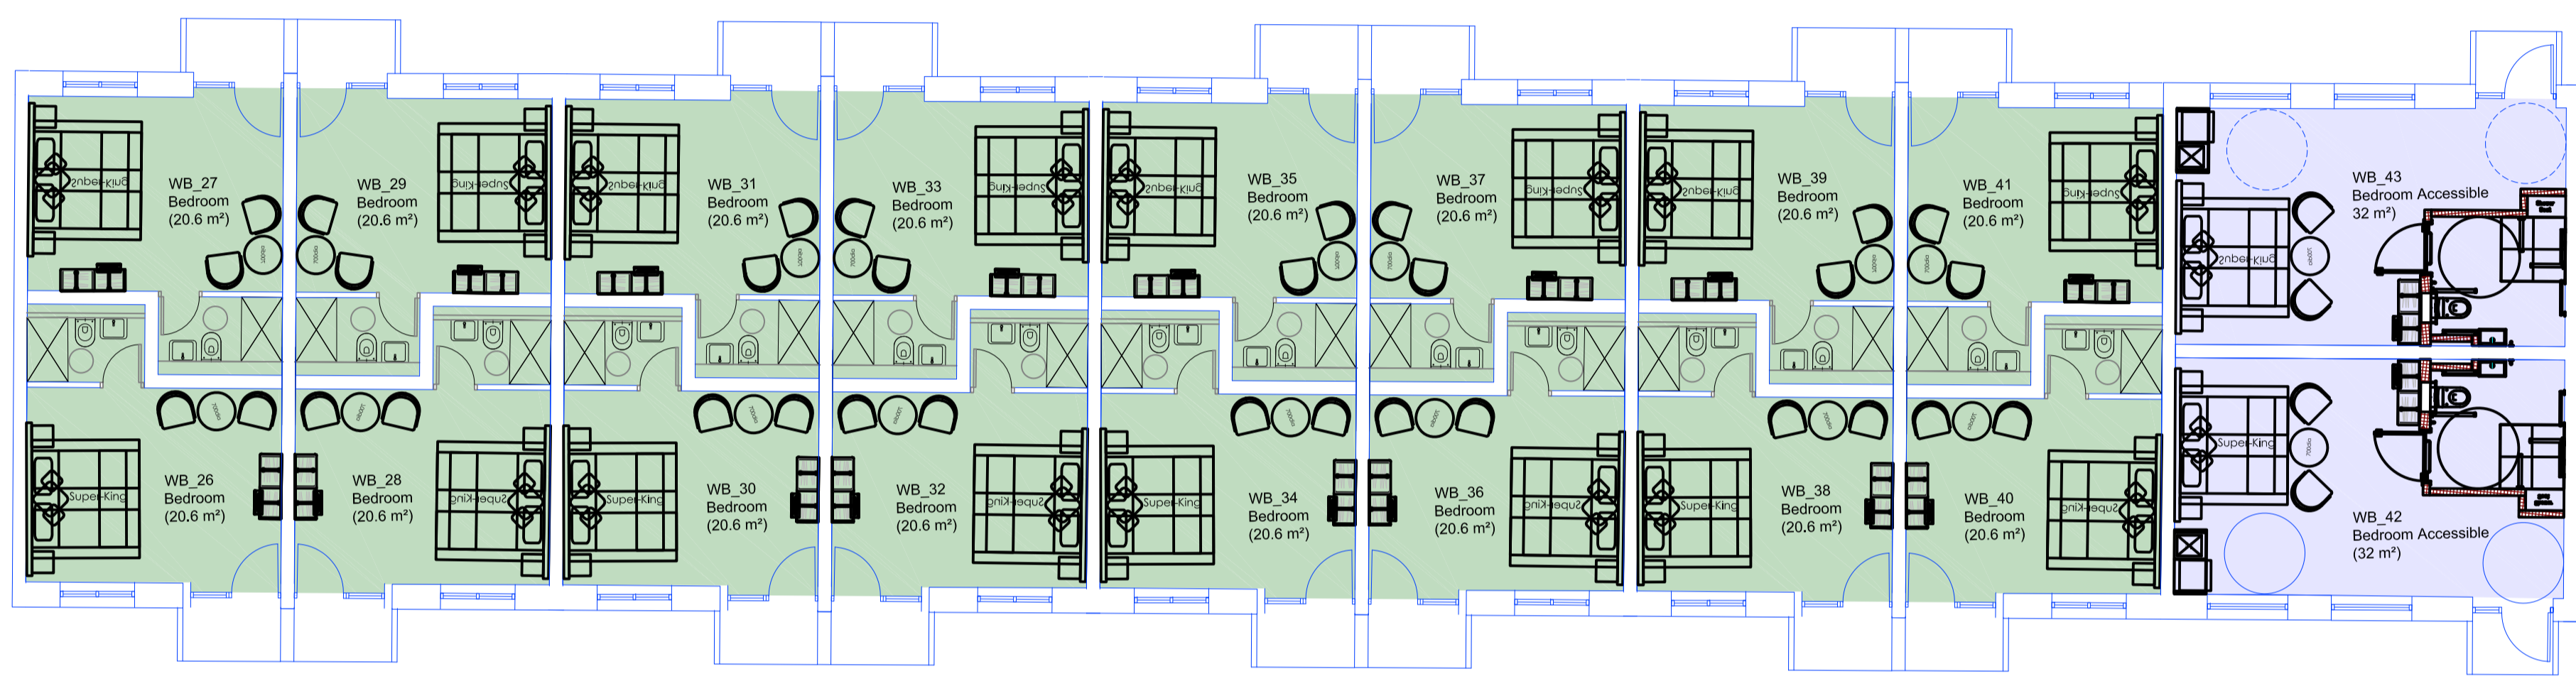

Proposed Ground Floor Plan

CLIENT | Welbeck Estate  
 PROJECT | Manor Farm  
 TITLE | West Barns\_ New Build Barns\_ Floor Plans\_Uses  
 NUMBER | WMF\_SEV\_Z4\_ZZ\_DR\_A\_02153  
 REVISION | P01  
 STATUS | PLANNING  
 SCALE | 1:100 @A1 (1:200 @ A3 at 50% scale)  
 DATE | 12/07/2021  
 DRAWN BY | LM  
 CHECKED BY | SGI

**seven.**  
 SEVENARCHITECTURE.CO.UK  
 Studios at:  
 Unit 1.3, Wauk Mill, 51 Bengal Street,  
 MANCHESTER, M4 6LN  
 t: 0161 236 5655  
 Clarendon House, Victoria Avenue,  
 HARROGATE, HG1 1DY  
 t: 01423 709 807  
 24 Greville Street,  
 LONDON, EC2N 6ES  
 t: 0203 036 0691

REVISIONS | P01 Planning Issue.

07/03/22 LM SGI  
 DATE: DRAWN: CHECK

