

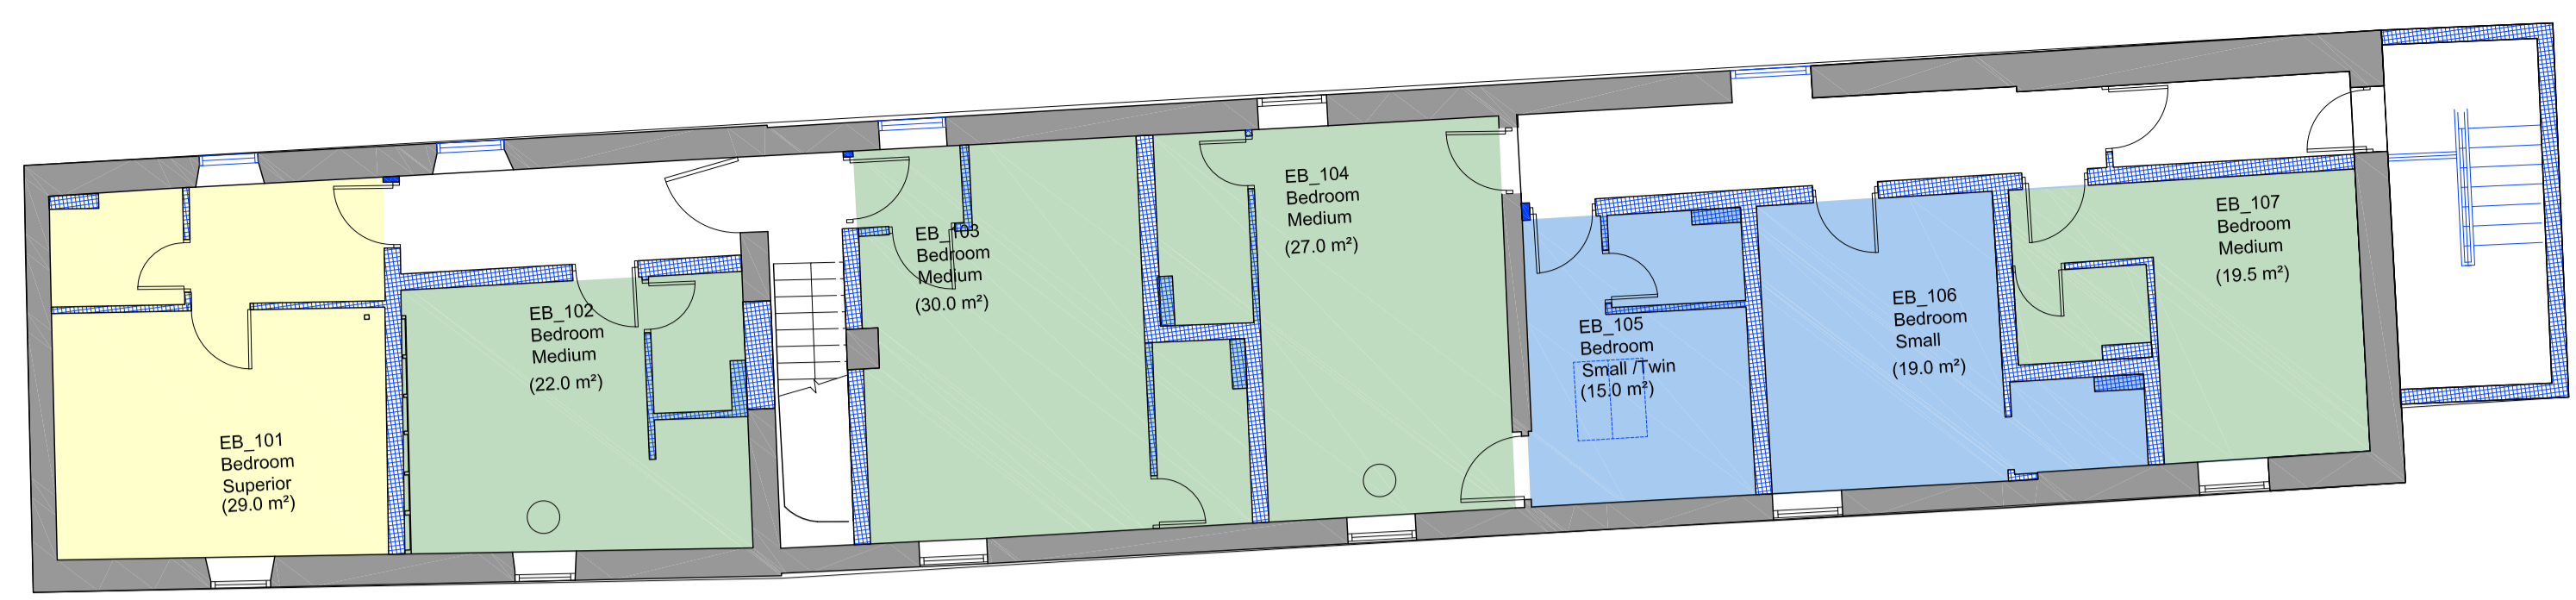
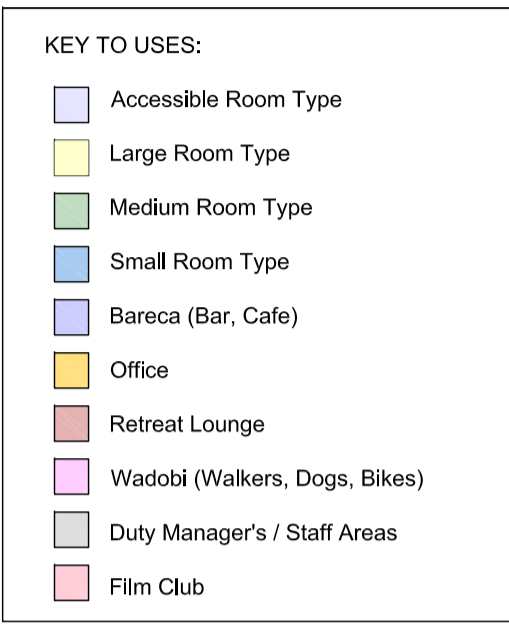



- notes:
- DO NOT SCALE FROM THIS DRAWING - USE FIGURED DIMENSIONS ONLY.
  - TO BE READ IN CONJUNCTION WITH ALL OTHER CONSULTANTS / SPECIALISTS DRAWINGS. REPORT ANY DISCREPANCIES BEFORE AFFECTED WORK COMMENCES.
  - ALL SETTING OUT DIMENSIONS TO BE CHECKED ON SITE BY CONTRACTOR BEFORE WORK COMMENCES.

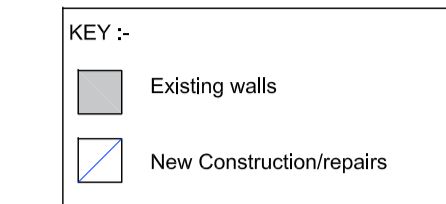

FIRST FLOOR LEVEL

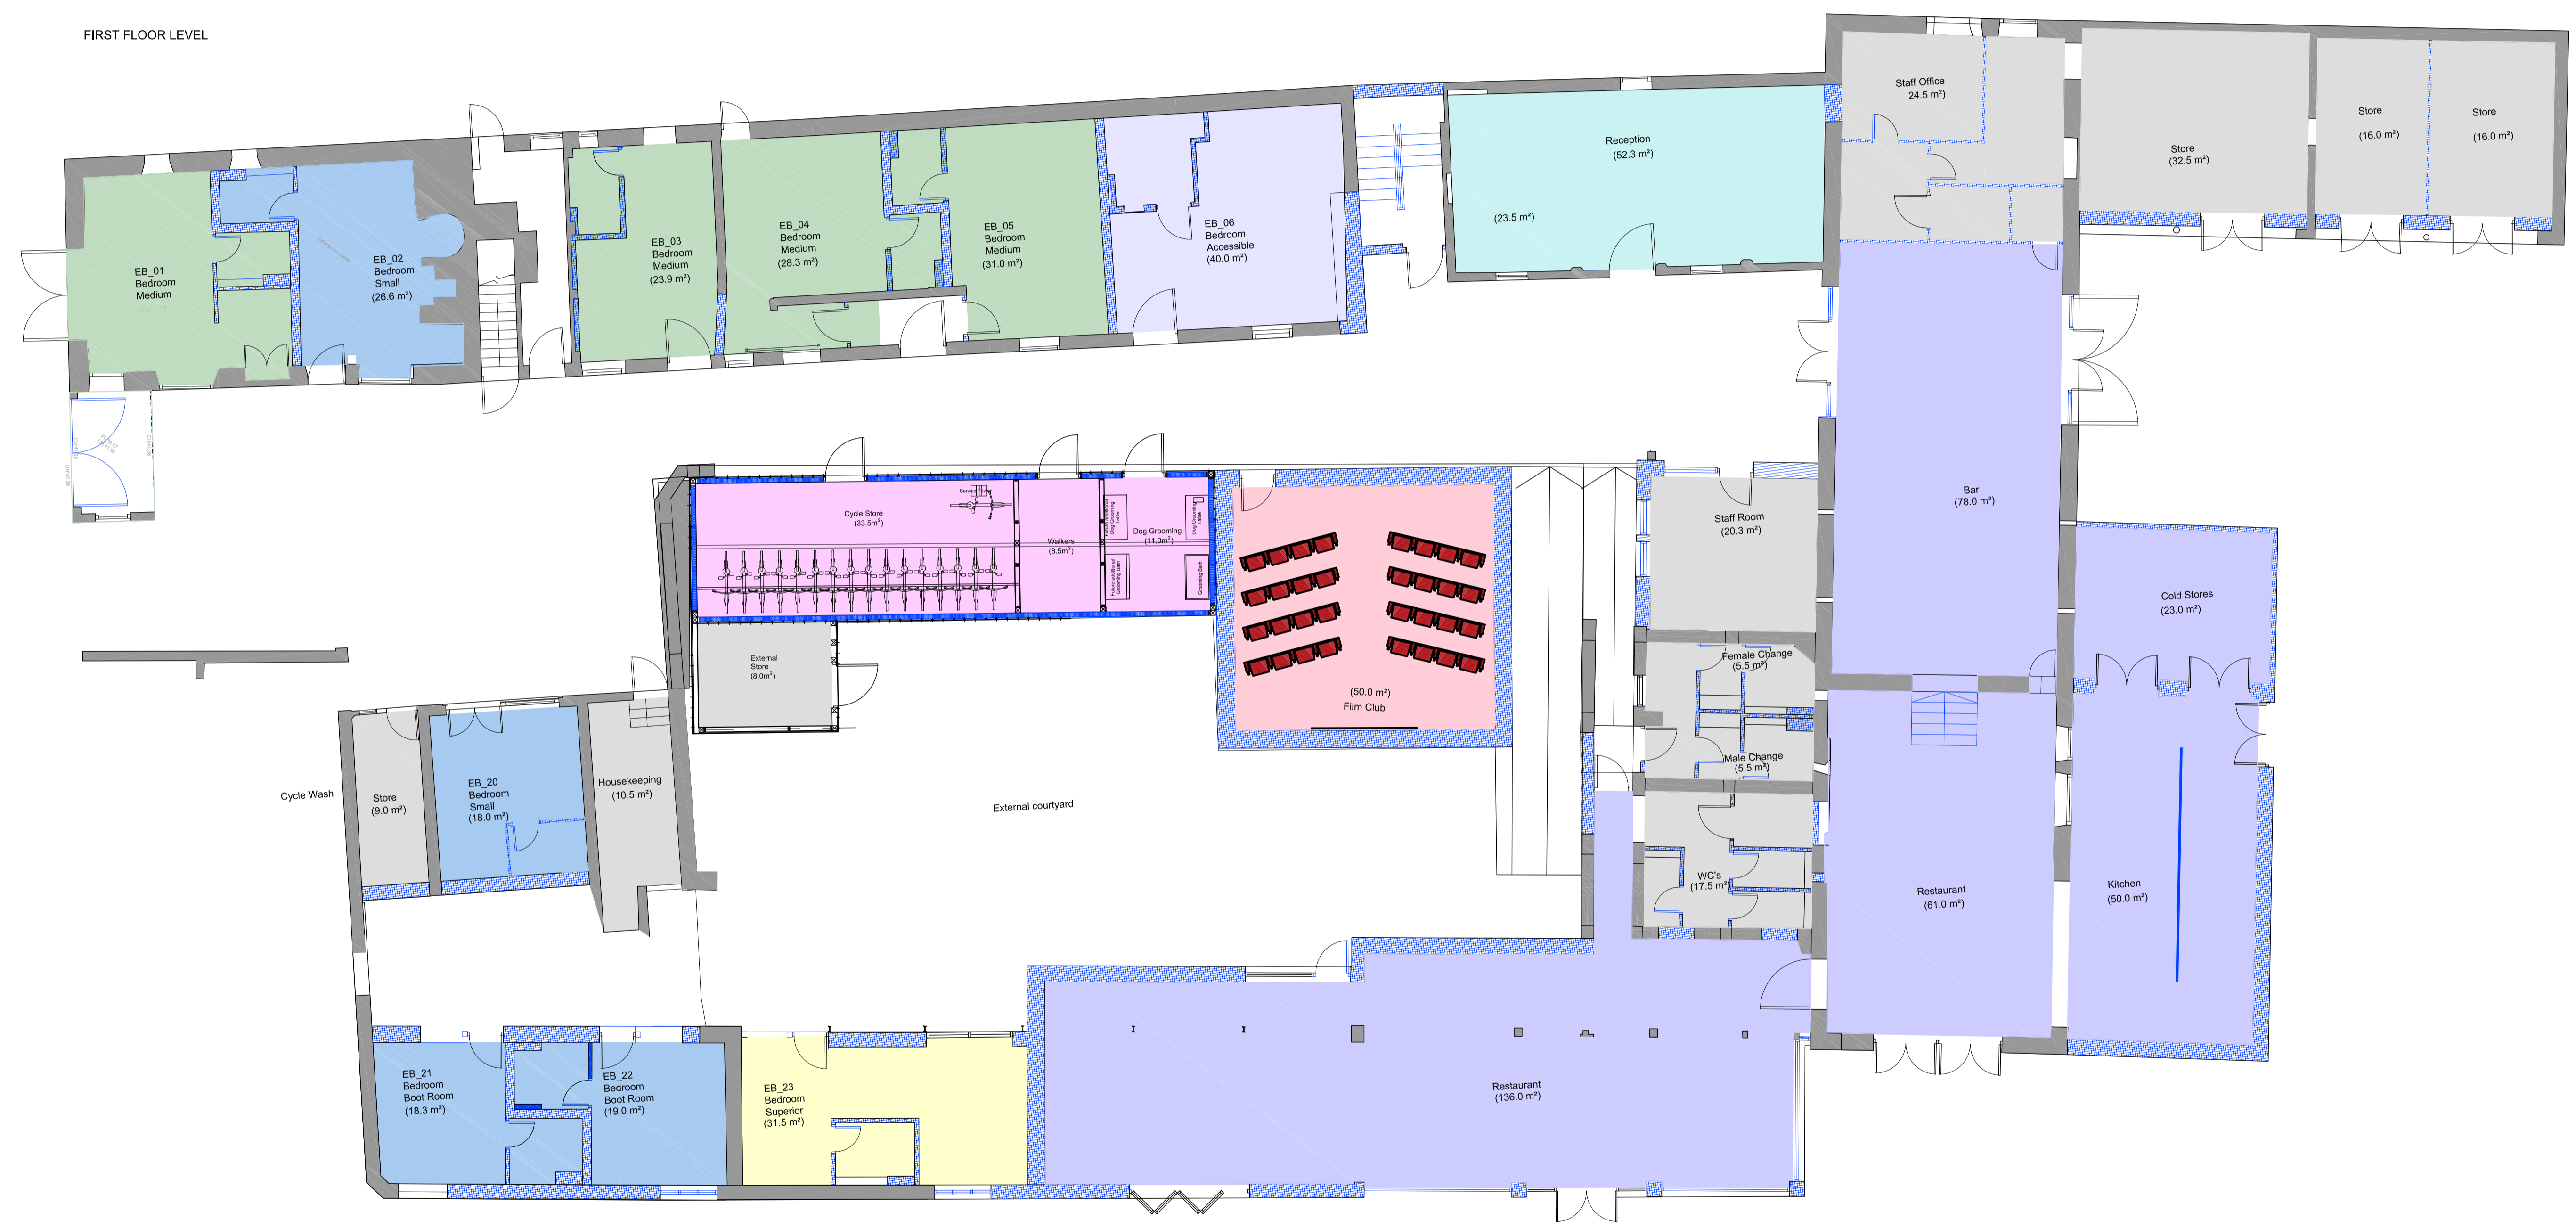

GROUND FLOOR LEVEL

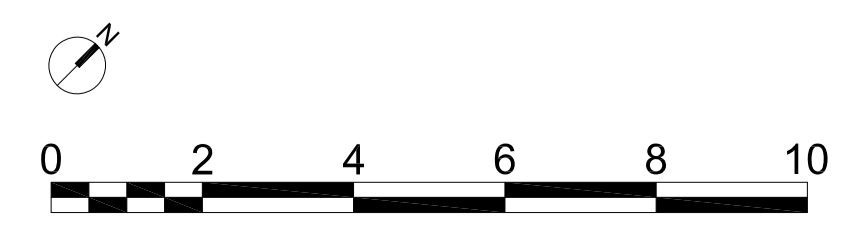

CLIENT: Welbeck Estate  
 PROJECT: Manor Farm  
 TITLE: East Barns\_Floor Plans\_Uses  
 NUMBER: WMF\_SEV\_Z1\_ZZ\_DR\_A\_02003  
 REVISION: P01  
 STATUS: PLANNING  
 SCALE: 1:100 @A1 (1:200 @ A3 at 50% scale)  
 DATE: 23/02/2022  
 DRAWN BY: LM  
 CHECKED BY: SGI

**seven.**  
 SEVENARCHITECTURE.CO.UK  
 Studios at:  
 Unit 1.3, Wauk Mill, 51 Bengal Street,  
 MANCHESTER, M4 6LN  
 t: 0161 236 5655  
 Clarendon House, Victoria Avenue,  
 HARROGATE, HG1 1DY  
 t: 01423 709 807  
 24 Greyfriars Street,  
 LONDON, EC3N 8SS  
 t: 0203 036 0691

REVISIONS | P01 PLANNING.

07/03/22 LM SGI  
 DATE: DRAWN: CHECK