




Existing  
West Elevation

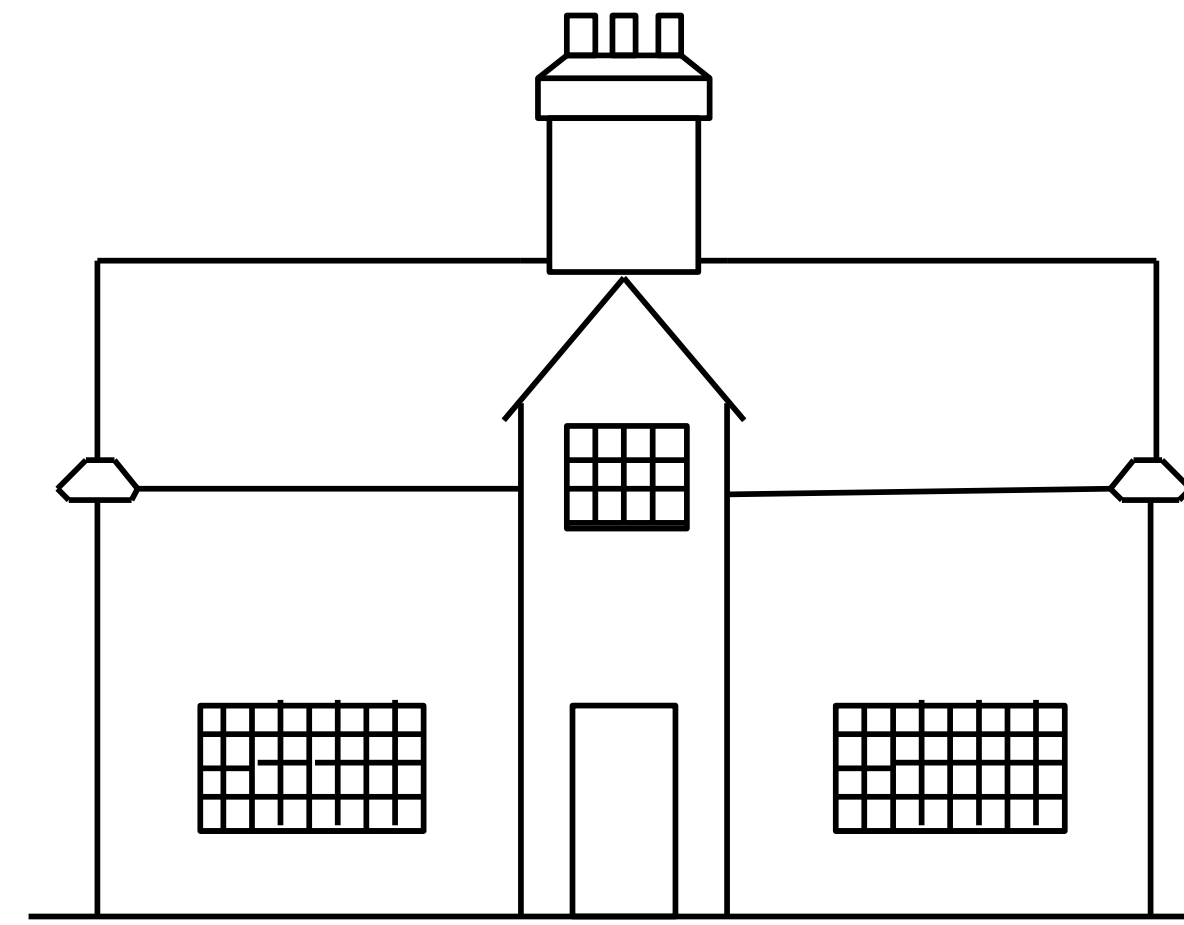


Existing  
South Elevation

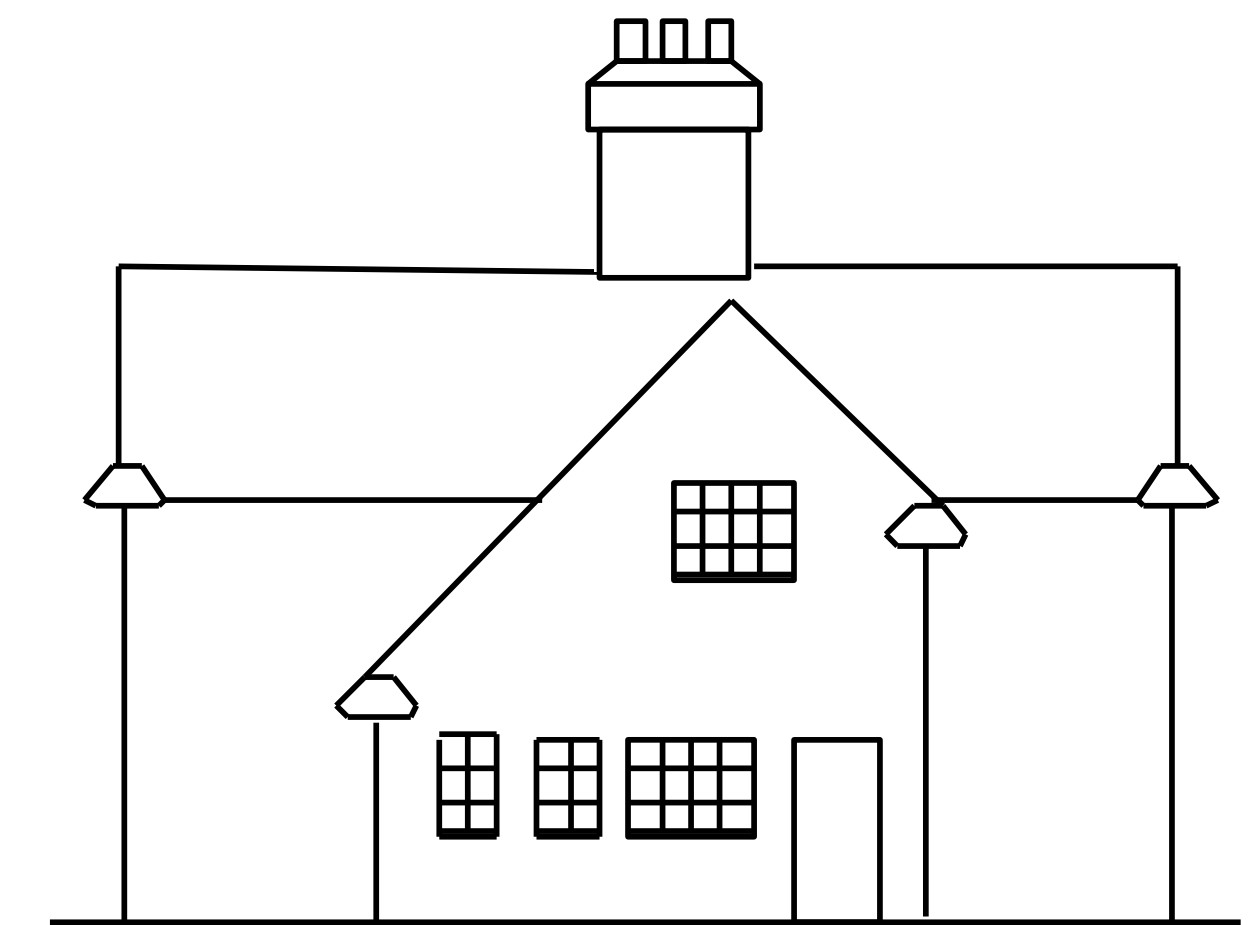

Existing  
North Elevation

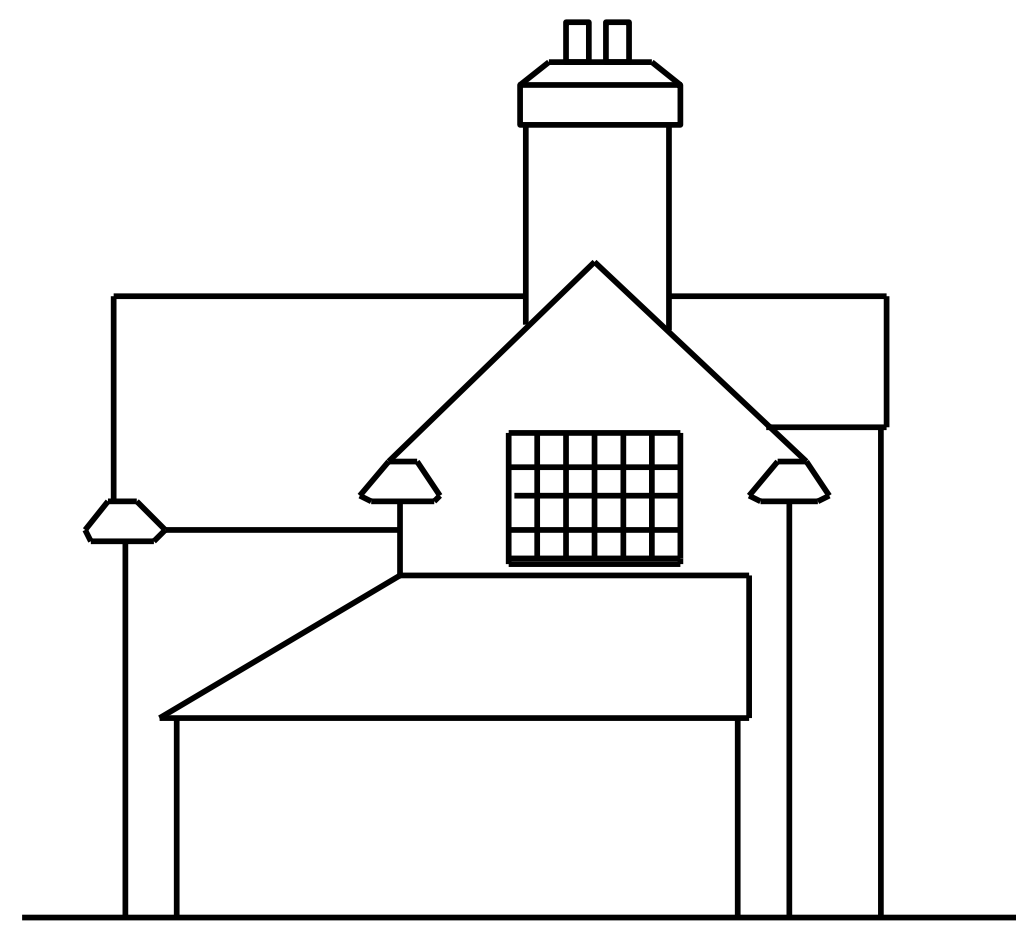


Proposed  
West Elevation

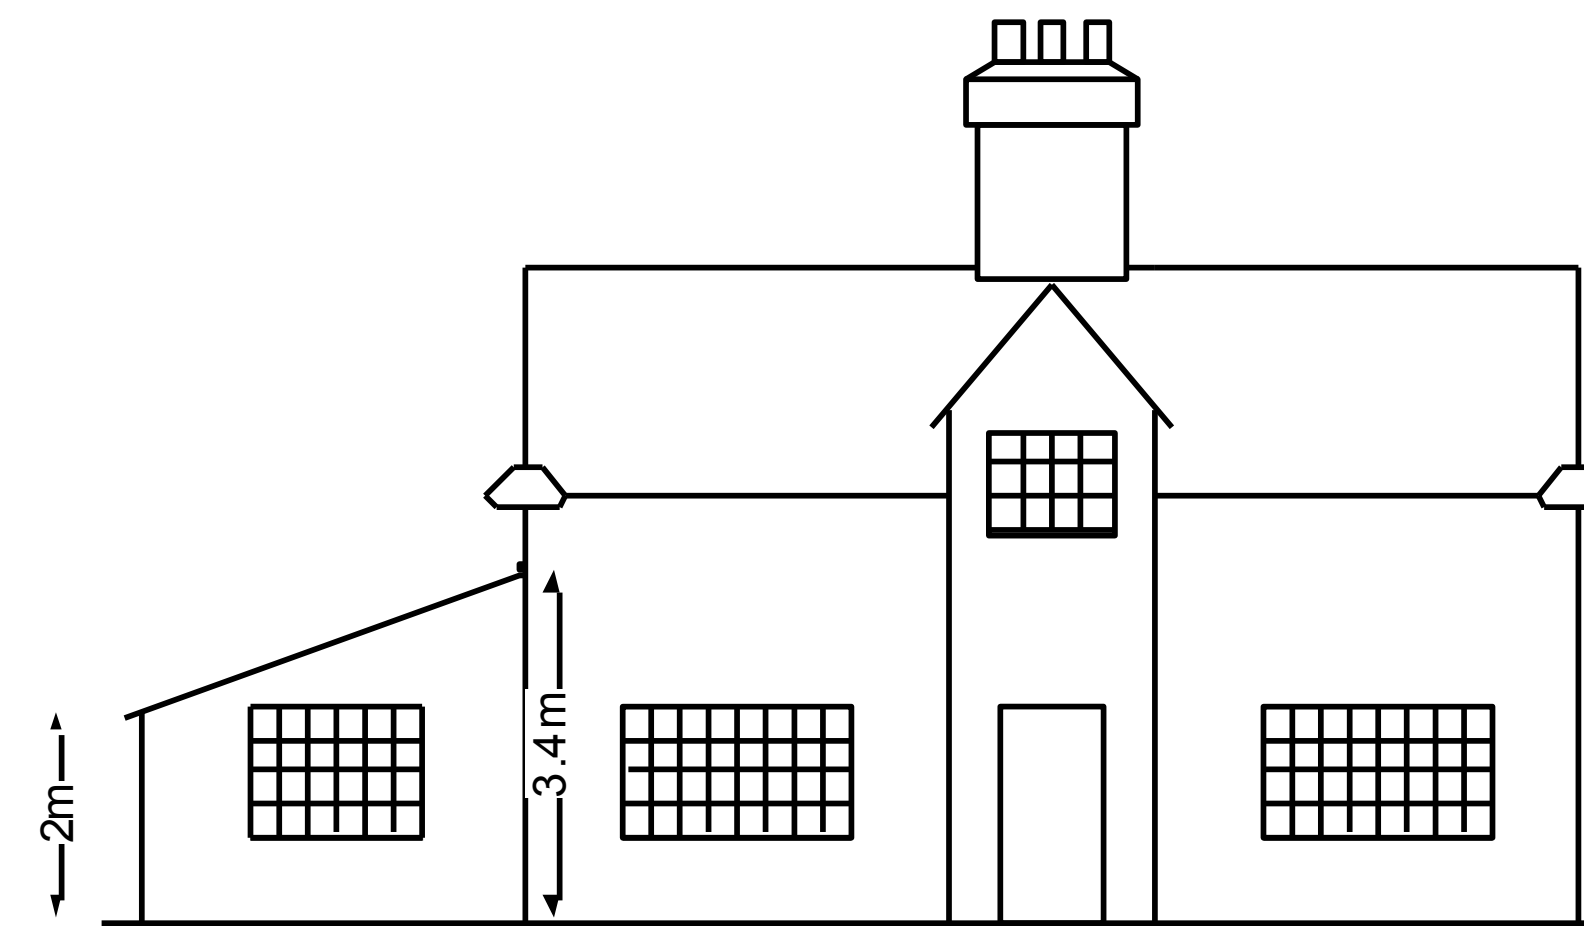


Proposed  
South Elevation



Proposed  
North Elevation

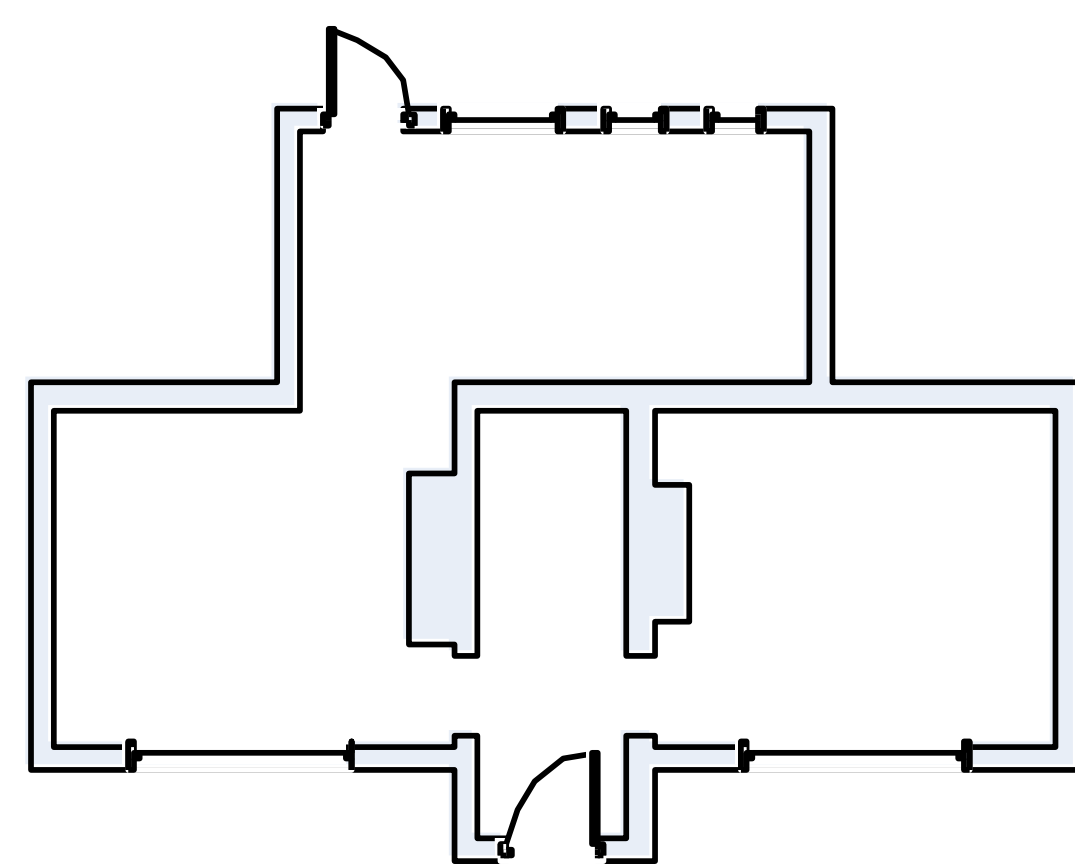

Existing  
Floorplan

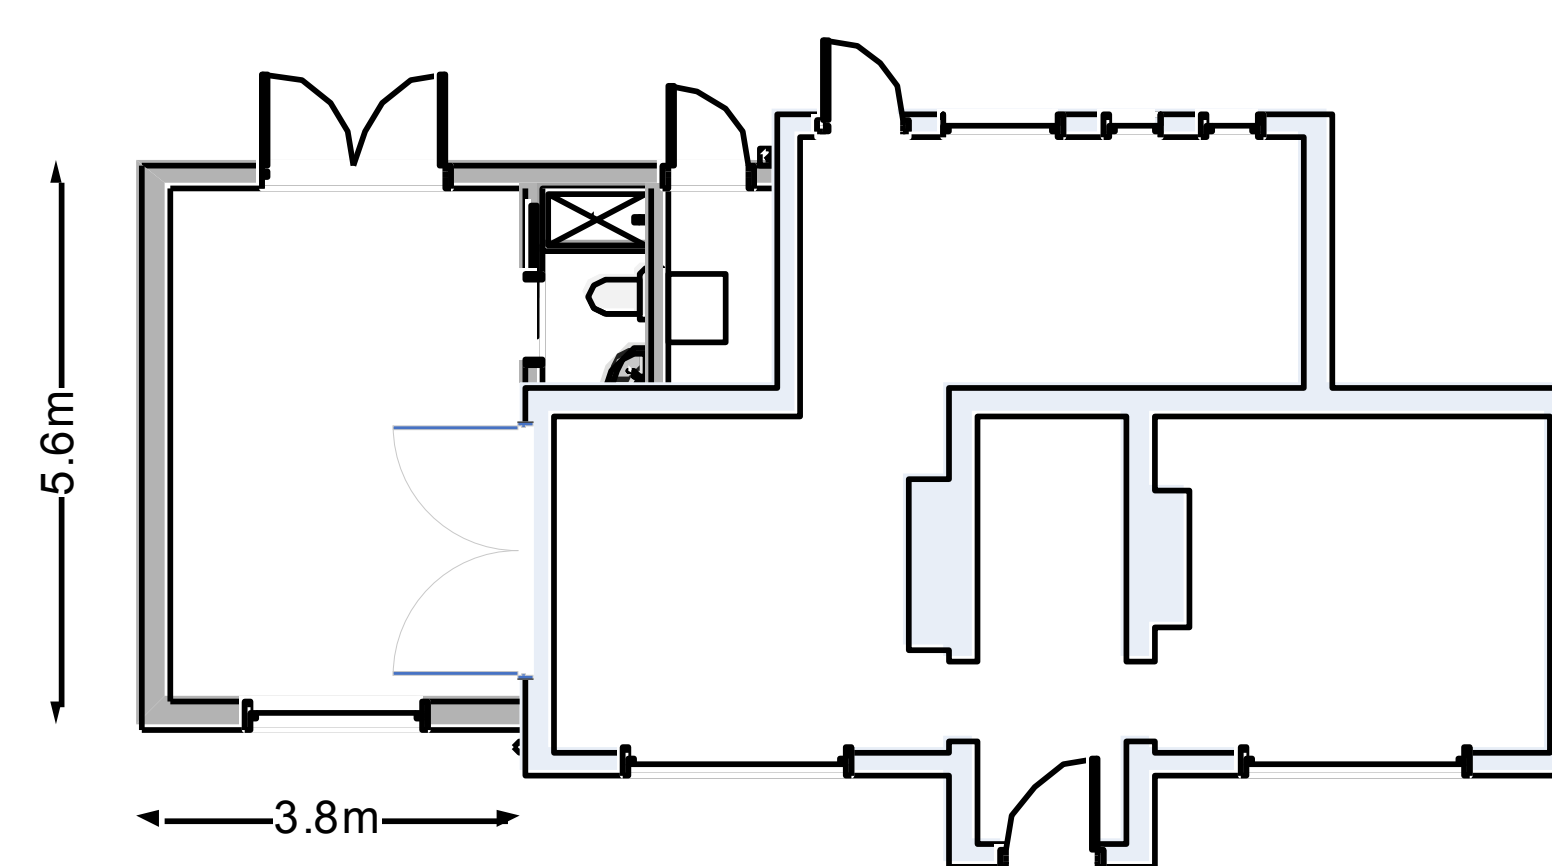


Proposed  
Floorplan

Proposed Extension at: -  
Yaugher Lodge,  
Hartlip, ME9 7XD.

Existing and Proposed Elevations

November 2022

Scale 1:75

 

Drawn by Paul Mantle