




SOUTH-WEST ELEVATION

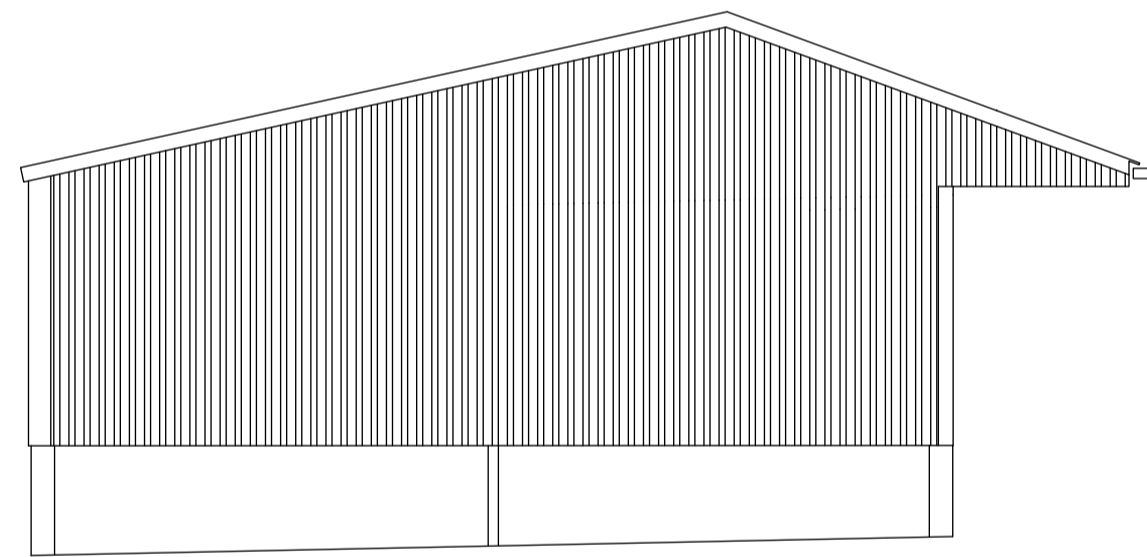


SOUTH-EAST ELEVATION

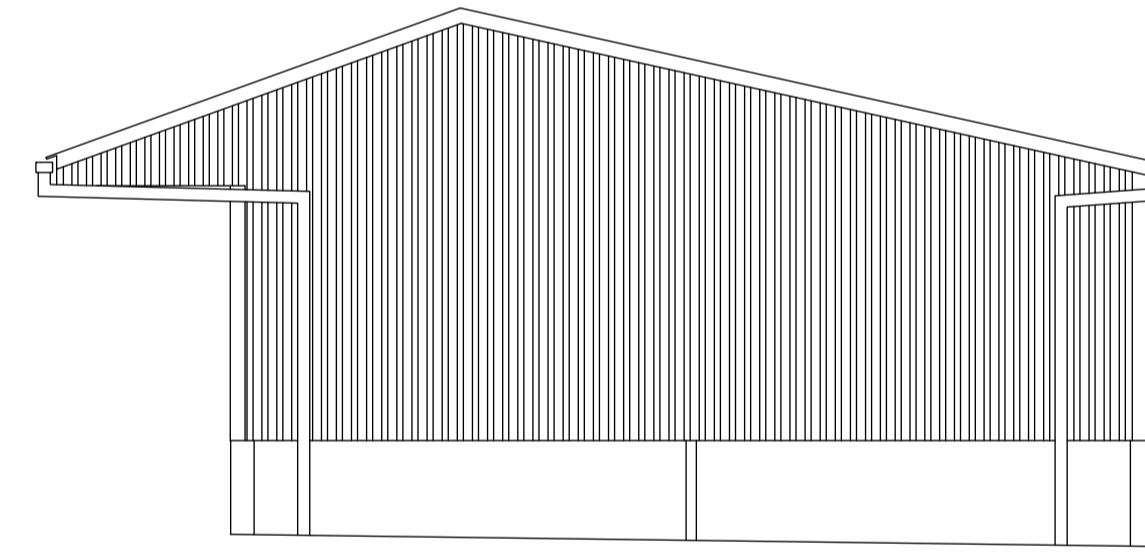

NORTH-WEST ELEVATION

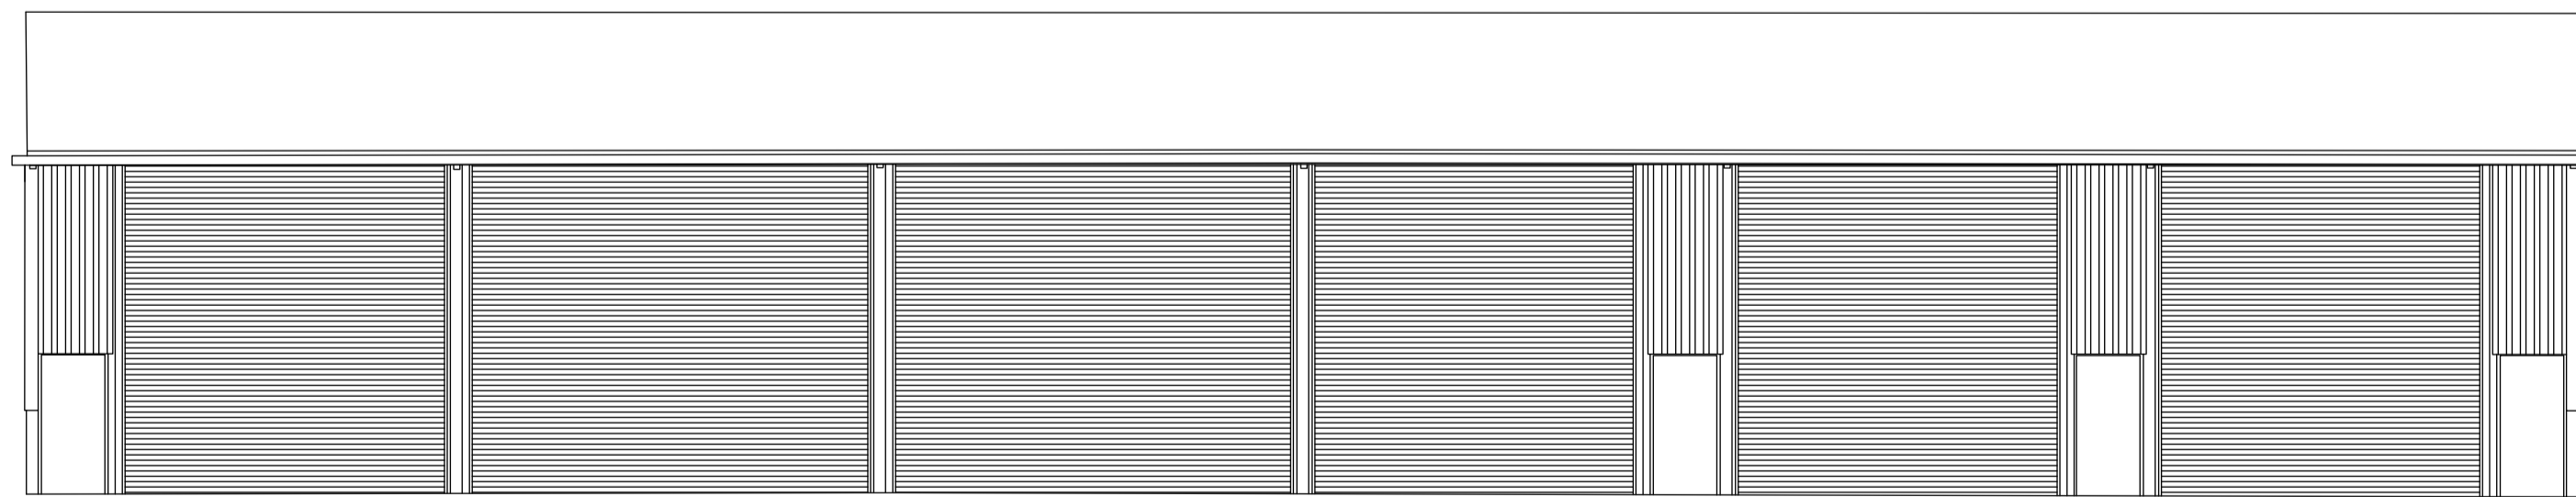

NORTH-EAST ELEVATION

 

SCP
 Architectural Designs
 37 Lavender Road
 Lymington
 Hants SO41 0GF

Project Title
Sopley Farm
 Derrit Lane
 Christchurch
 BH23 7AZ

Sheet Title
Proposed Floor & Elevations

License no.
 100047474

Scale
 1: 100@ A1

Drawn By
 S PETERS

Date
 01/11/2022

No.	Date	Appr	Revision Notes

Sheet No.
541-22-2

NOTES
 1. THIS DRAWING IS COPYRIGHTED AND MUST NOT BE REPRODUCED, COPIED, TRACED OR ALTERED IN ANY FORM WITHOUT THE EXPRESS PERMISSION OF SCP ARCHITECTURAL DESIGNS IN WRITING.
 2. BUILDER TO COMPLY STRICTLY WITH APPROVED DESIGN PLAN. ANY CONCERNS SHOULD BE RAISED DIRECTLY WITH SCP ARCHITECTURAL DESIGNS PRIOR TO WORK COMMENCING.
 3. THE APPROVED CONTRACTOR/SUPPLIER IS TO CHECK ALL RELEVANT SITE DIMENSIONS, LEVELS AND EXISTING SERVICE RUNS PRIOR TO WORK COMMENCING.