


PROPOSED SITE PLAN

1:200

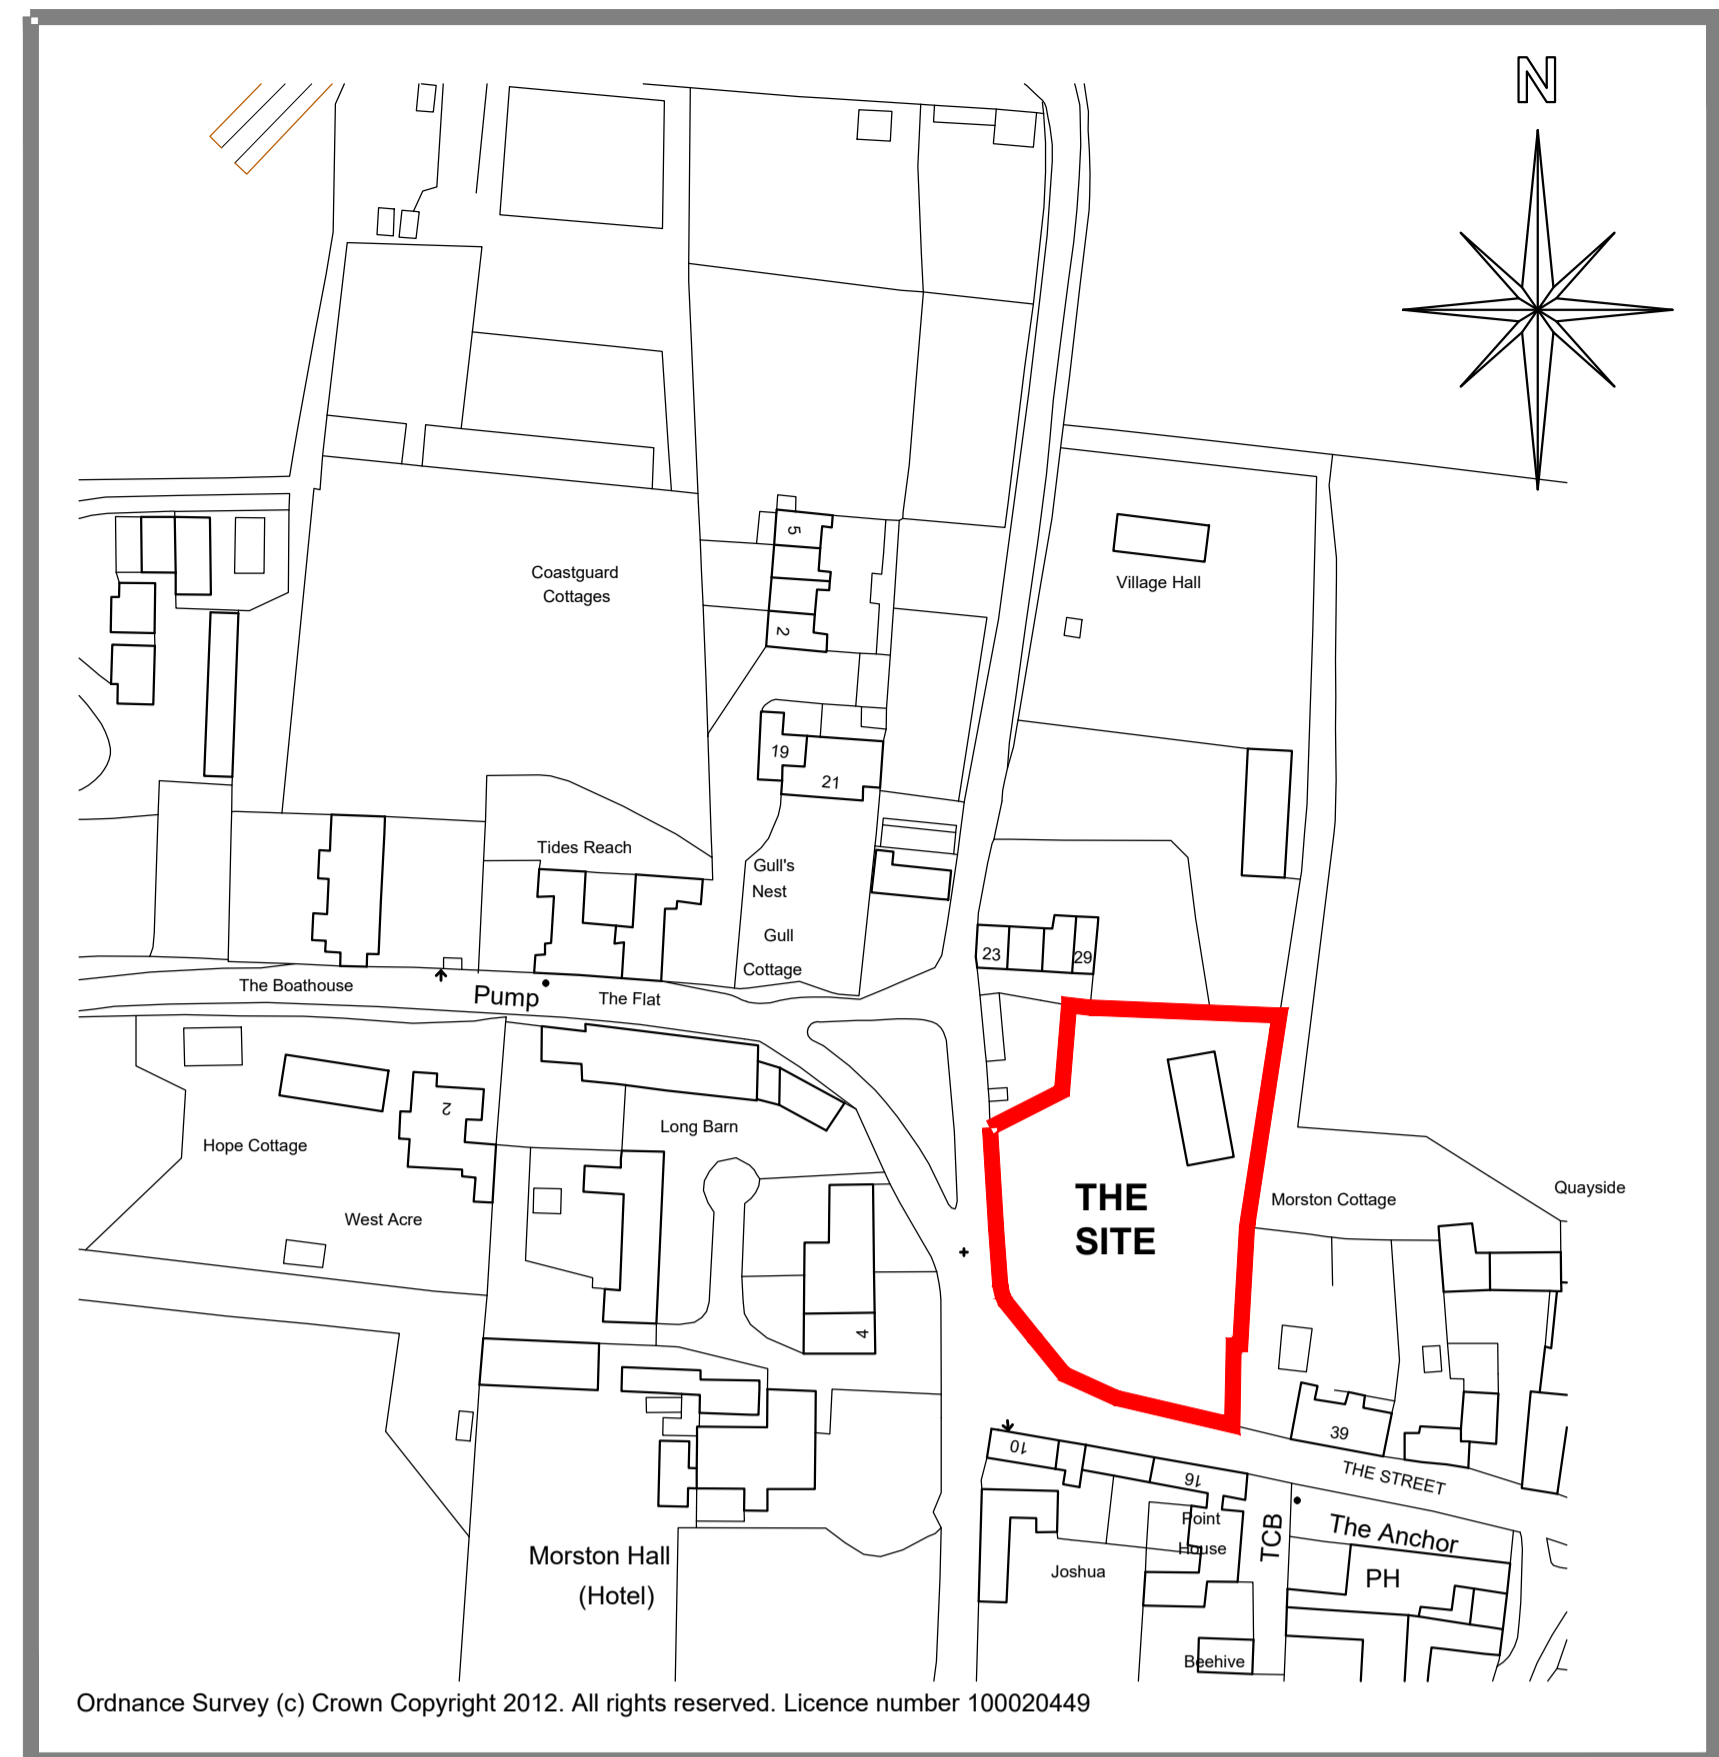

LOCATION PLAN

1:1250



PHOTOS OF EXISTING DWELLING

SMG ARCHITECTS



The Studio, St. Peters Road,
Sheringham,
Norfolk,
NR26 8QY

www.smg-architects.co.uk
info@smg-architects.co.uk
01263 824422

All dimensions are to be checked on site and the Architect is to be notified of any discrepancies. Written dimensions are to be followed in preference to scaled dimensions. This drawing is copyright and may not be reproduced without the written consent of SMG Architects.

Job Title Replacement Dwelling and New Annex & Boat House
Garden Of Eden, Morston NR25 7AA

Client Mr & Mrs S Bullard

Drwg. Title Location & Site Plan & Photos
Dwelling Scale 1:200 & 1:1250 @ A1

Job No.	Drawn by	Checked by
20.4564.022	ss	-
Drwg. No.	Rev	Date
PL01	G	May 2020

