



Notes:

Do Not Scale.

Report all discrepancies, errors and omissions.


Verify all dimensions on site before commencing any work on site or preparing shop drawings.

All materials, components and workmanship are to comply with the relevant British Standards, Codes of Practice, and appropriate manufacturers recommendations that from time to time shall apply.

For all specialist work, see relevant drawings.

This drawing and design are copyright of designIT Build / designIT

Rev	Date	Description

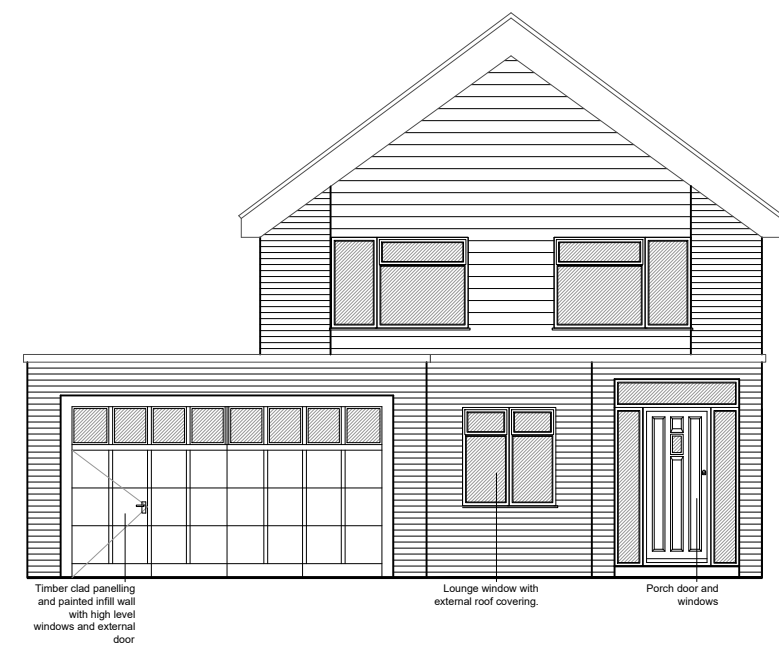


Proposed Front Elevation

Timber clad panelling and painted infill wall with high level windows and external door

Lounge window with external roof covering

Porch door and windows

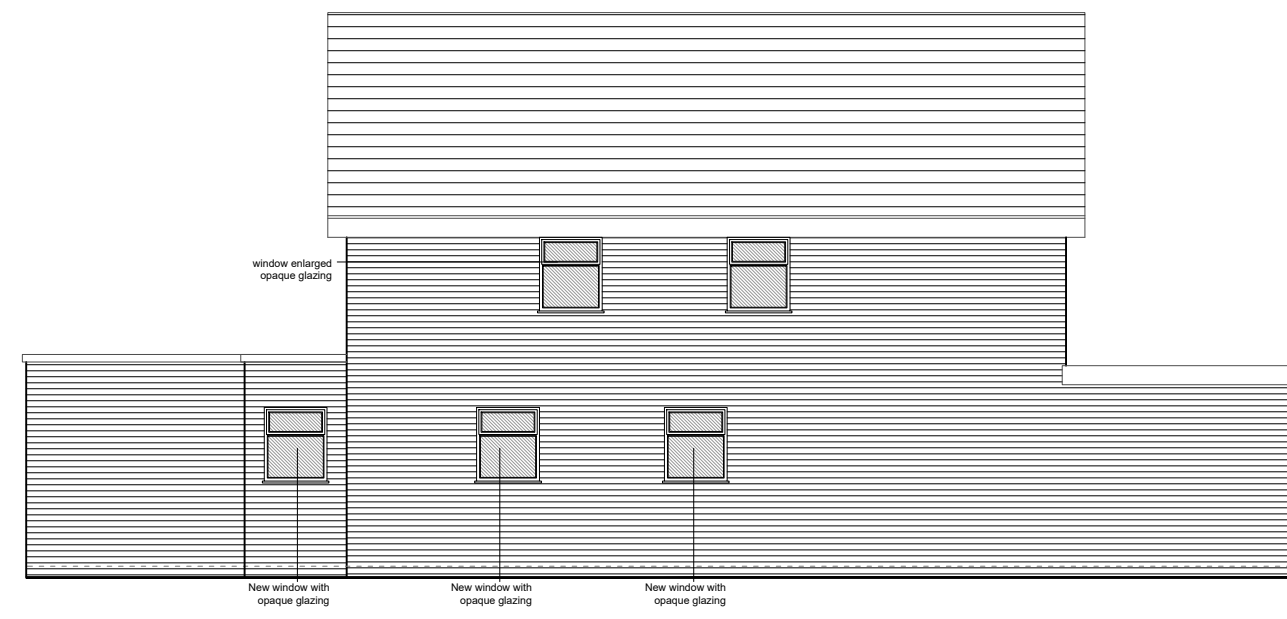


Proposed Side Elevation

window enlarged opaque glazing

New window with opaque glazing

New window with opaque glazing

New window with opaque glazing

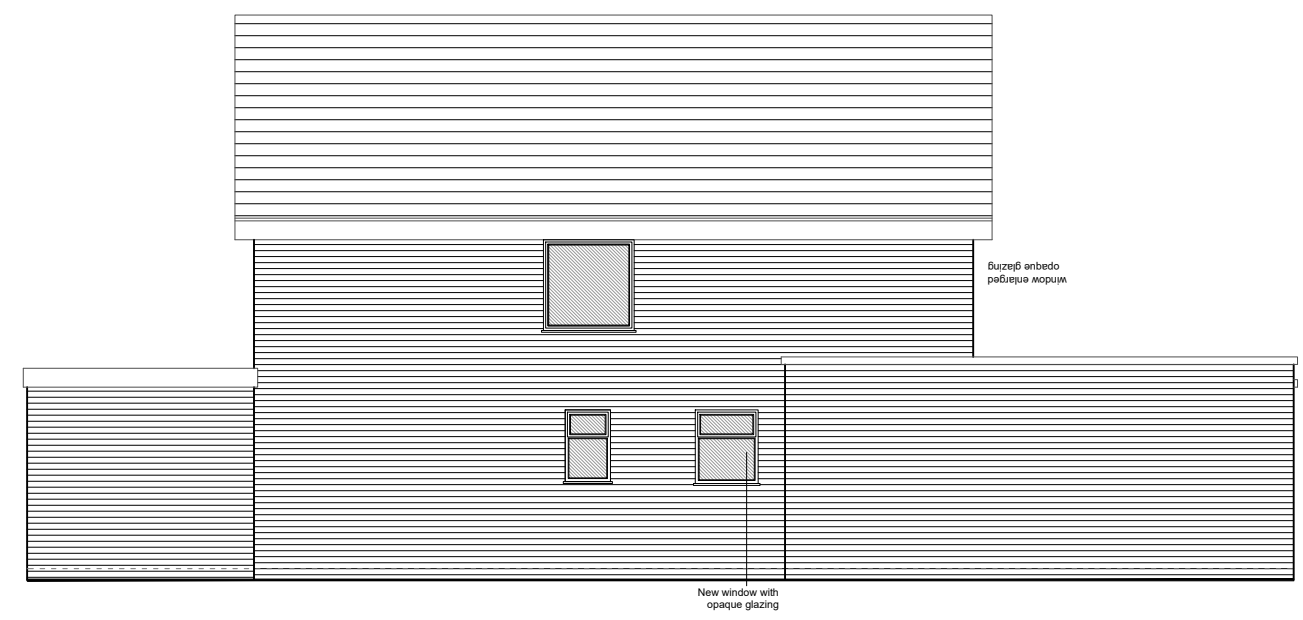

Proposed Side Elevation

Bedroom window enlarged

New window with opaque glazing




Proposed Rear Elevation

Bedroom windows replaced with Juliet balconies

Bedroom windows replaced with Juliet balconies

New window with opaque glazing

 

designIT Limited
 14 Southwood Gardens
 Ramsgate
 Kent
 CT11 0BQ

T:07809 157589
 ian@designitbuild
 www.designitbuild

PROJECT TITLE:
**BASTION, DOWN BARTON ROAD
 ST NICOLAS AT WADE
 KENT
 GARAGE CONVERSION, PORCH
 AND ASSOCIATED WORKS**

DRAWING DESCRIPTION:

PROPOSED ELEVATIONS

SCALE: 1:100@A3

DATE: OCT 22

DRAWN BY: IT

CHECKED BY:

STATUS: **PLANNING**

DRAWING NUMBER: 04

REVISION: