


Ground Floor Plan

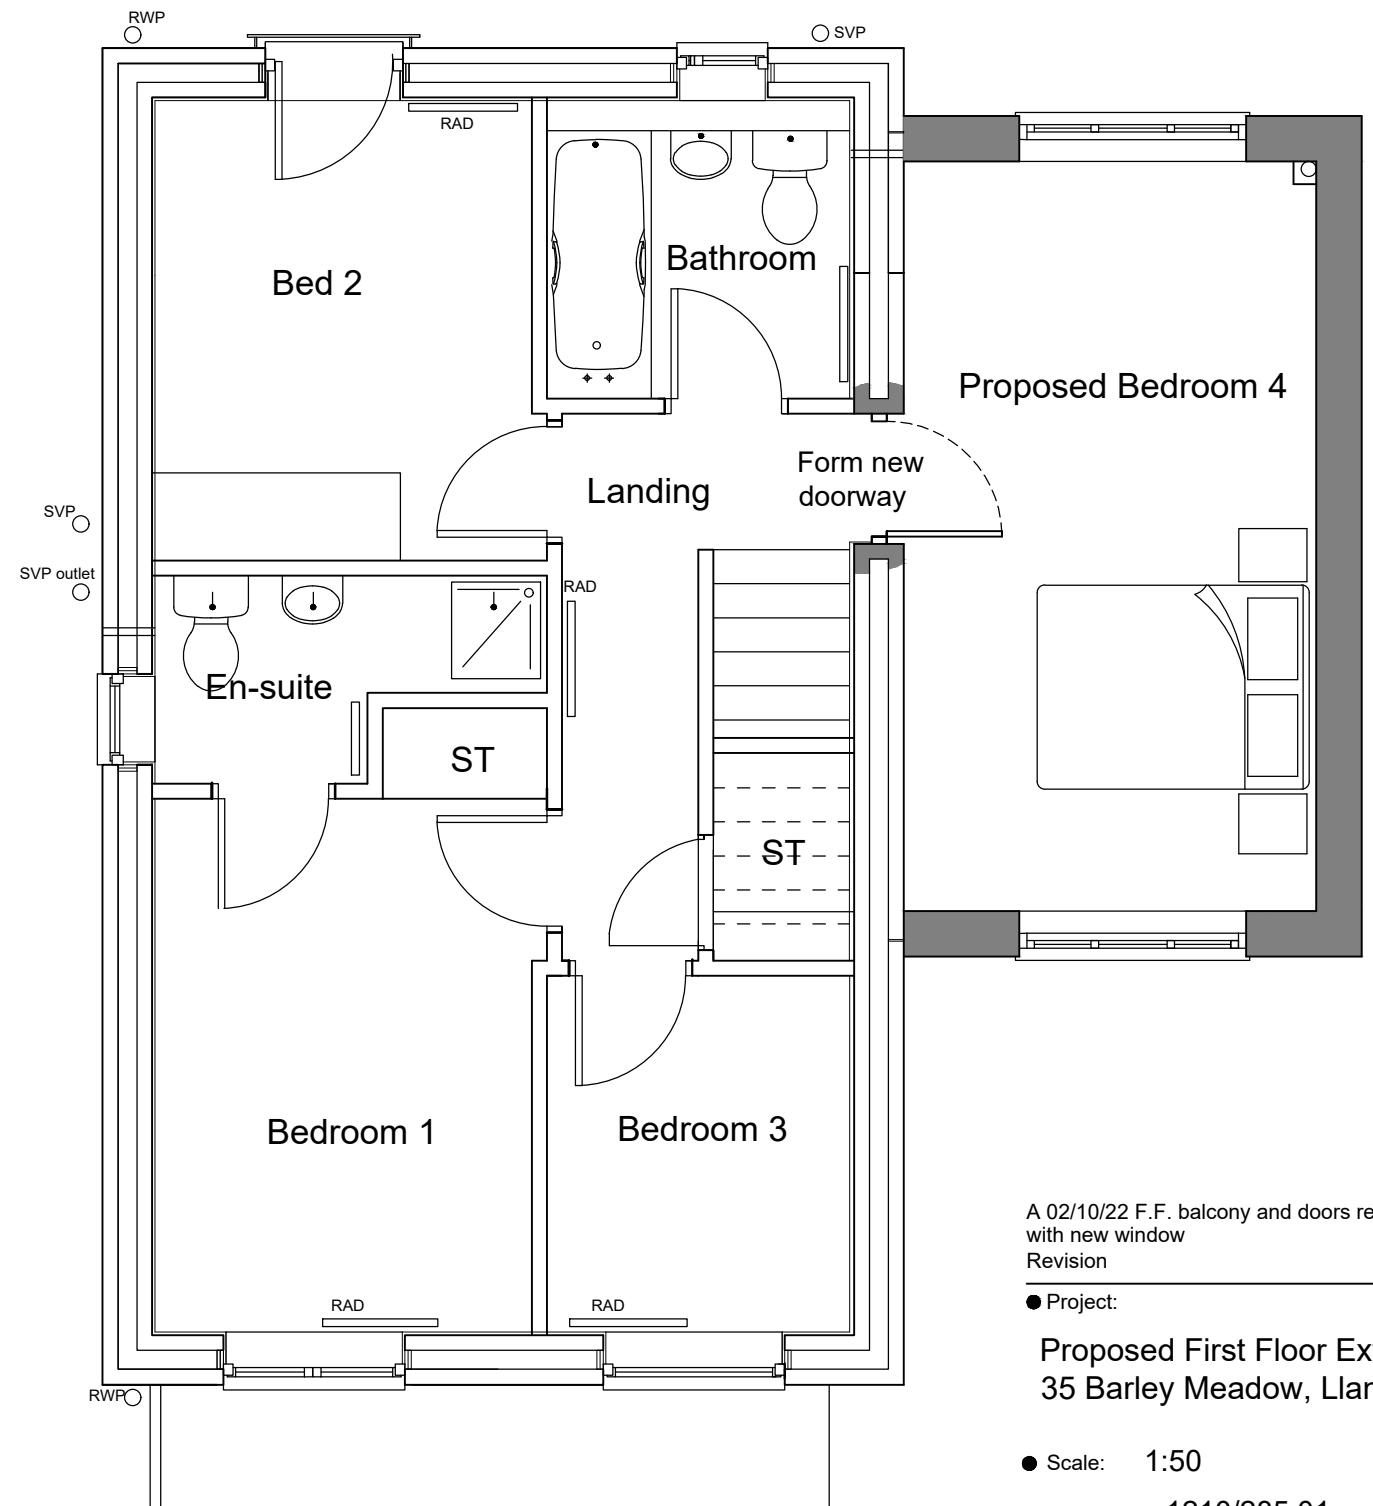

First Floor Plan

A 02/10/22 F.F. balcony and doors replace with new window
Revision

● Project:
Proposed First Floor Extends
35 Barley Meadow, Llanym

● Scale: 1:50
● Project Ref: 1210/285.01a

studio83
paul whale architecture and design

The Fort Offices, Artillery Business Park, Park Ha
Oswestry, Shropshire, SY11 4AD

Tel: 01691 664239
Mob: 07828 820200
email: paulwhale@studio83.co.uk