



version	date	author	version notes
P1	As DWG	As DWG	Initial Issue

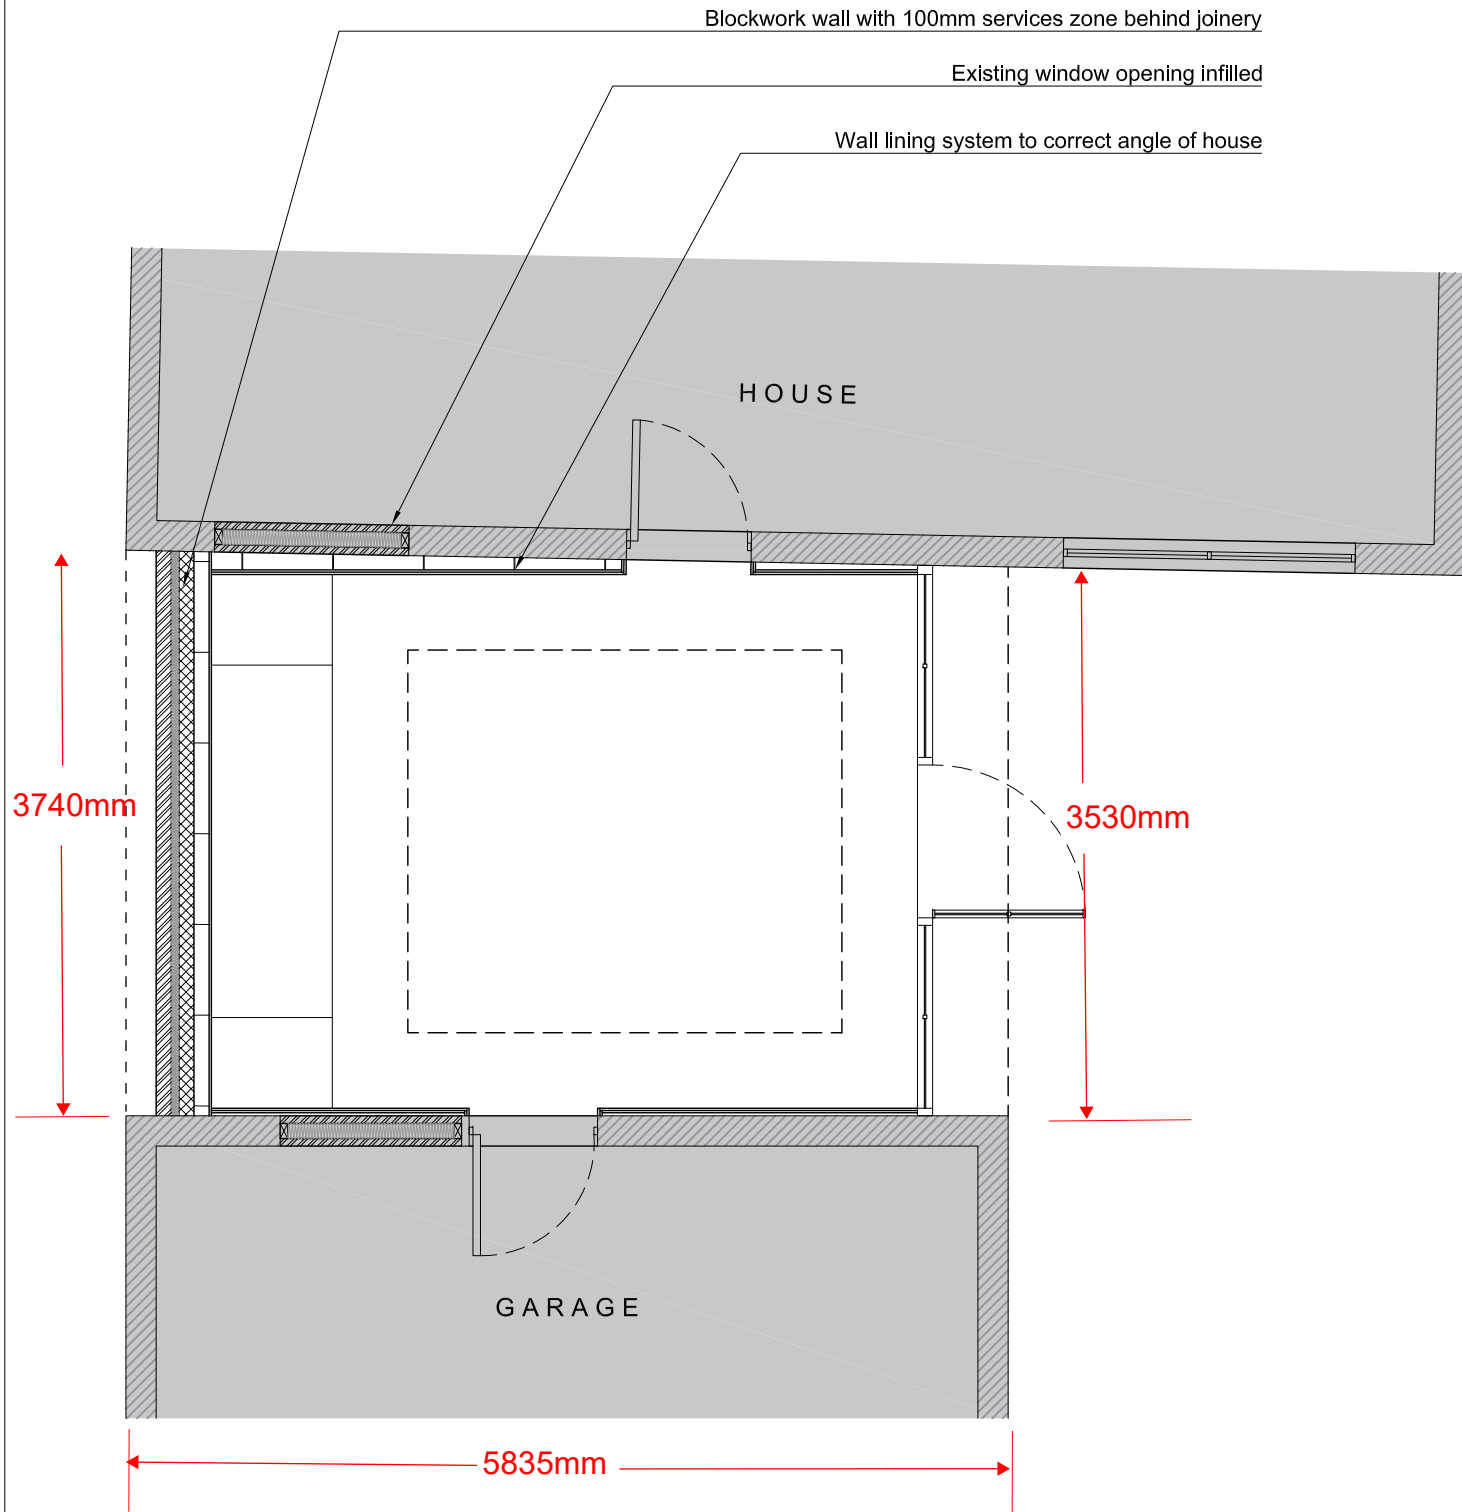

01 Ground Floor Extension - Plan
Scale 1:50

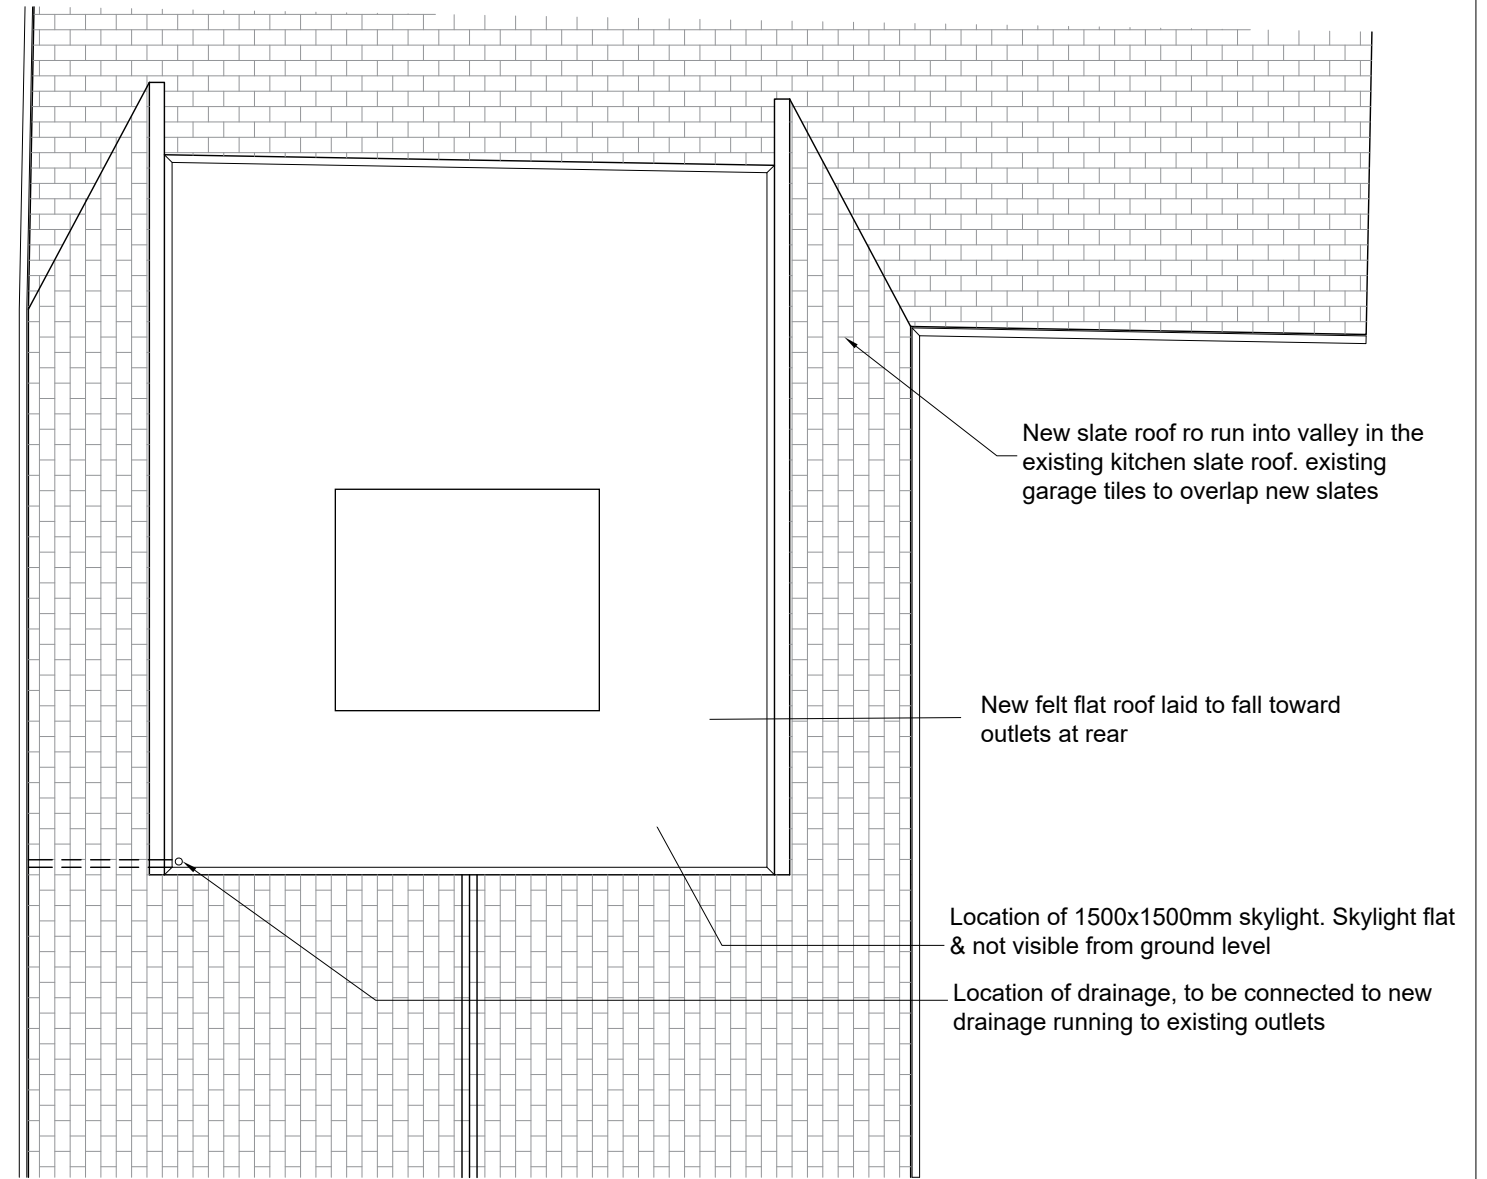

02 Ground Floor Extension - Roof Plan
Scale 1:50