




PROPOSED FIRST FLOOR PLAN 1:100

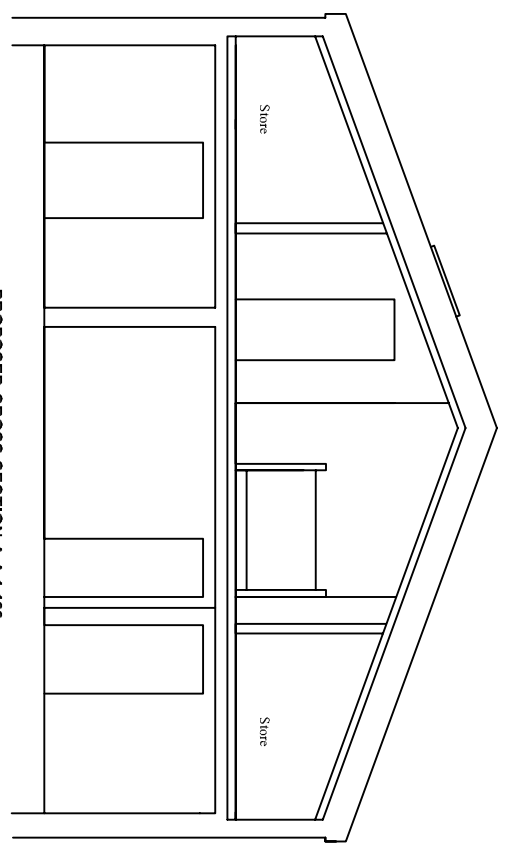


PROPOSED CROSS-SECTION A-A 1:100

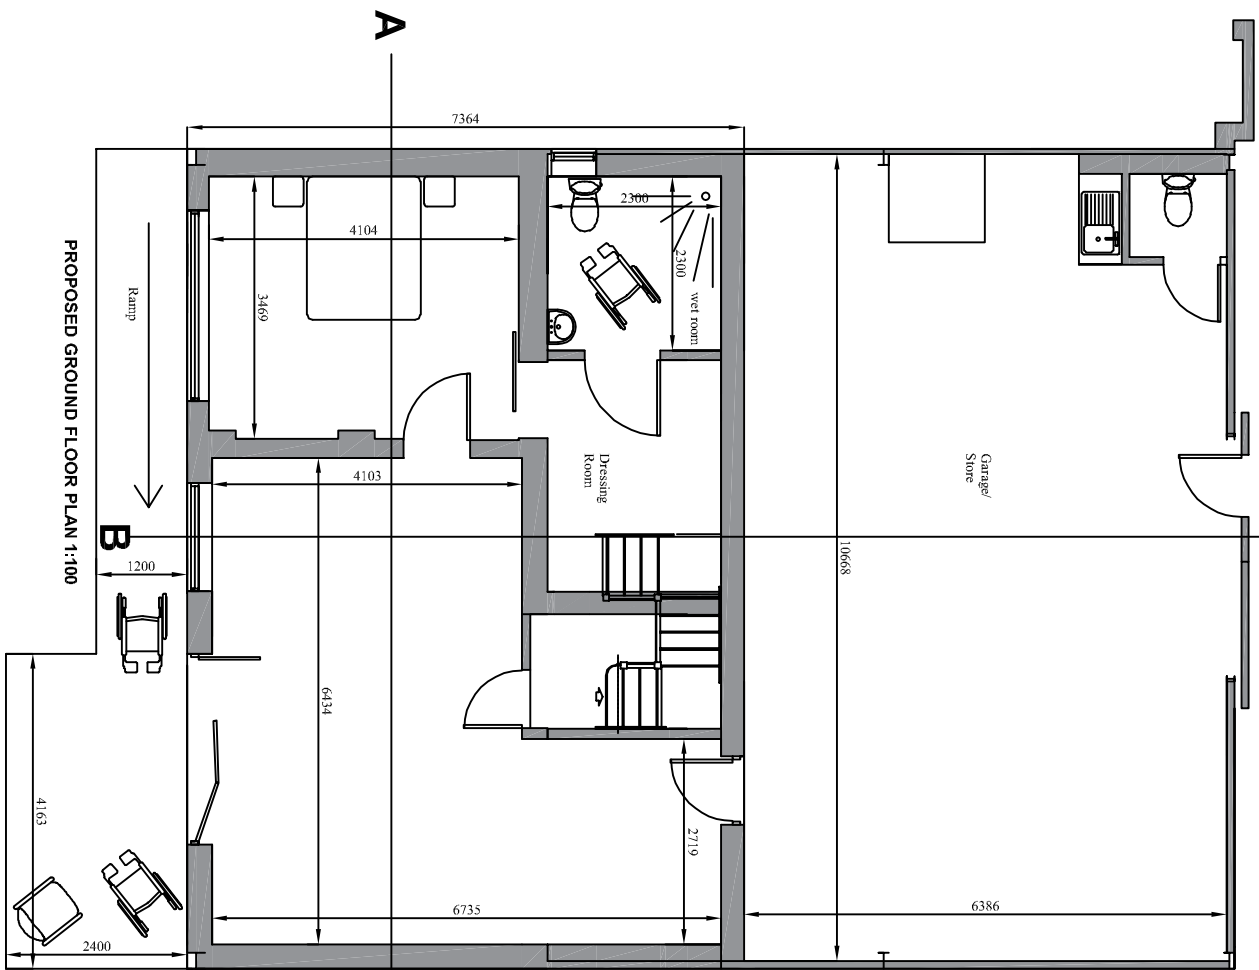


PROPOSED GROUND FLOOR PLAN 1:100

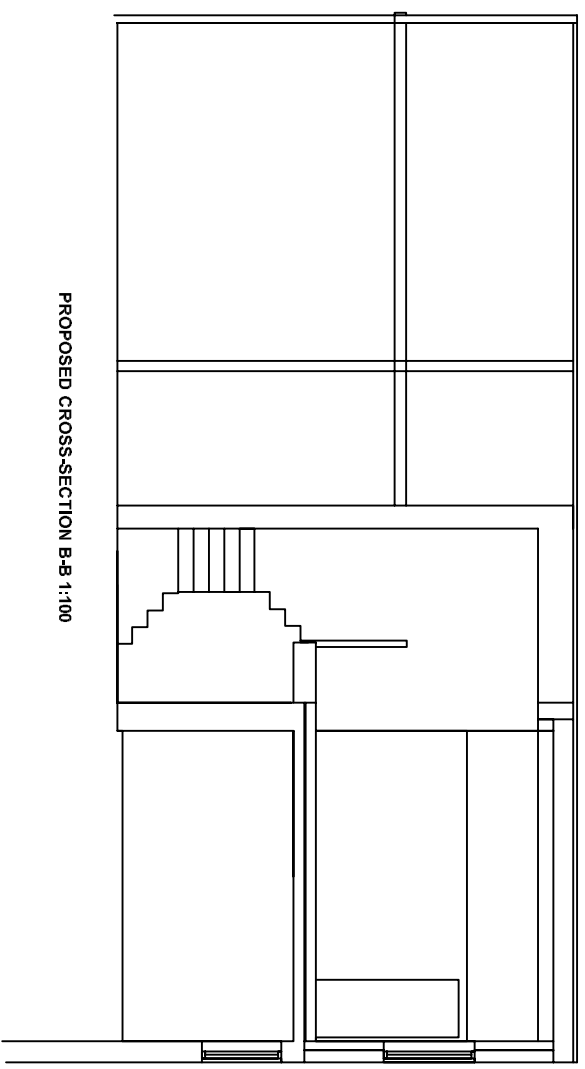

PROPOSED CROSS-SECTION B-B 1:100

 

SCALE BAR

REV.	DESCRIPTION	DATE
Company Title		
		
<p>Job Title CONVERSION AND EXTENSION OF OFFICE TO FORM TO ANNEX</p>		
<p>Drawing Name PROPOSED FLOOR PLANS AND CROSS-SECTIONS</p>		
<p>Drawing Status PLANNING</p>		
Drawn By Jane Pritchett	Date 24/10/2022	
Drawing Scale 1:100 @ A3		
Layout ID 22/PAT/04 B	Status Revision	