




NOTE:  
1. DO NOT SCALE

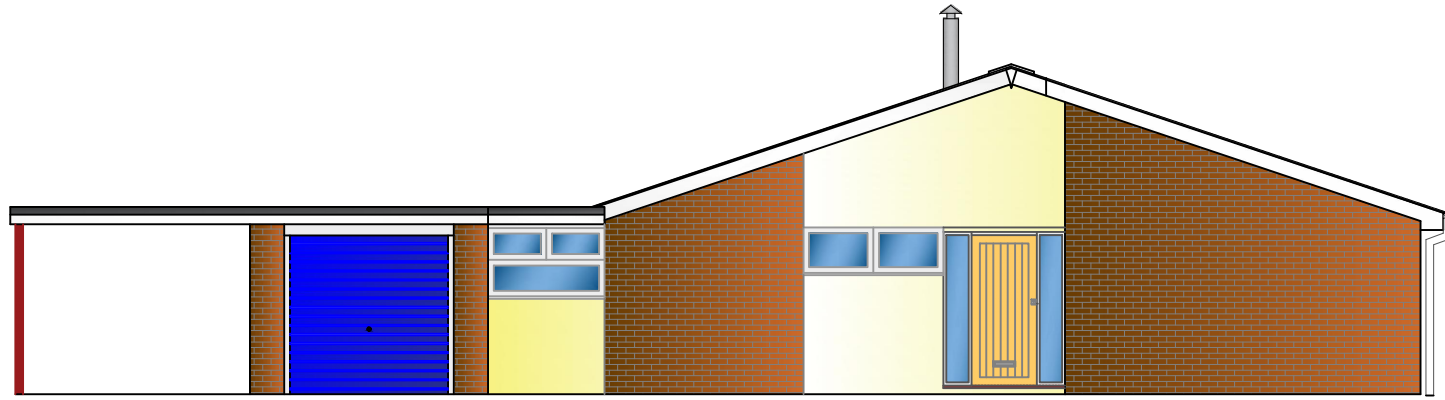

NORTH ELEVATION (FRONT)

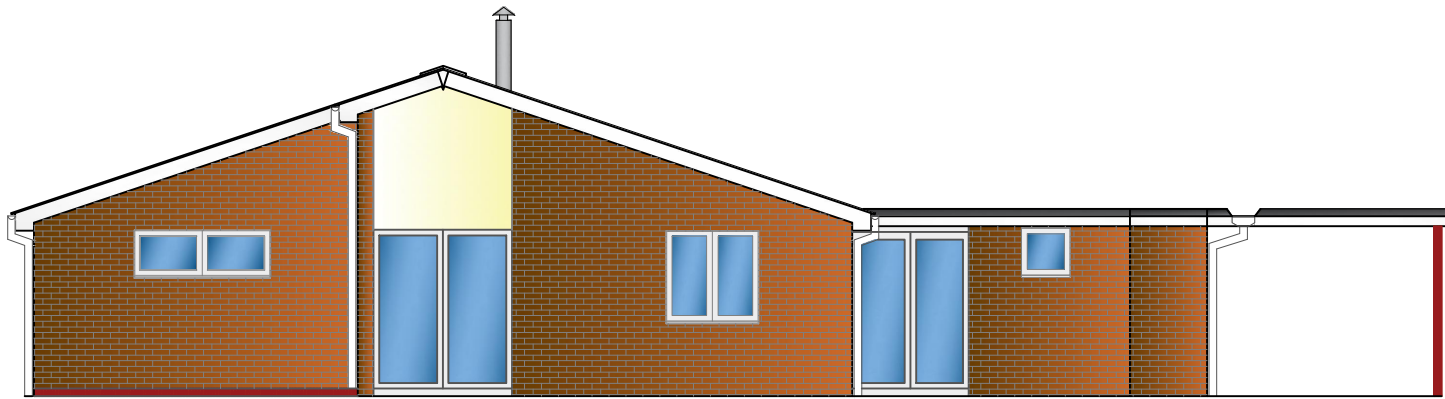


SOUTH ELEVATION (REAR)

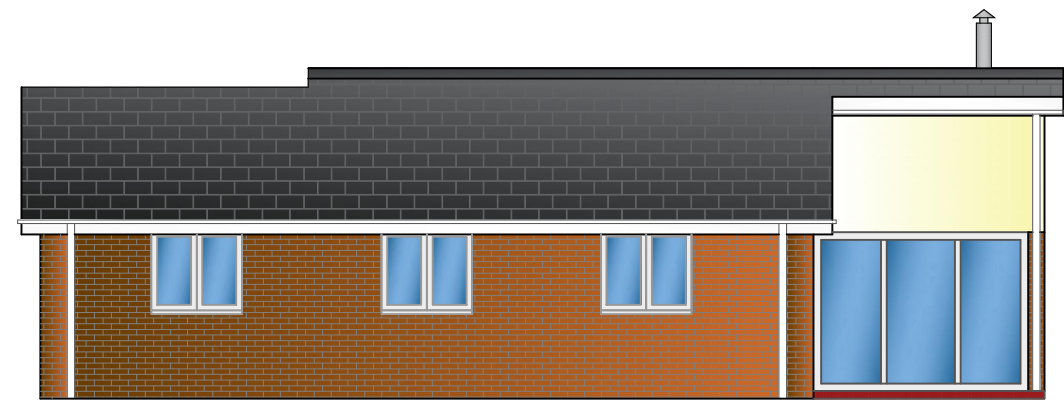

WEST ELEVATION



EAST ELEVATION

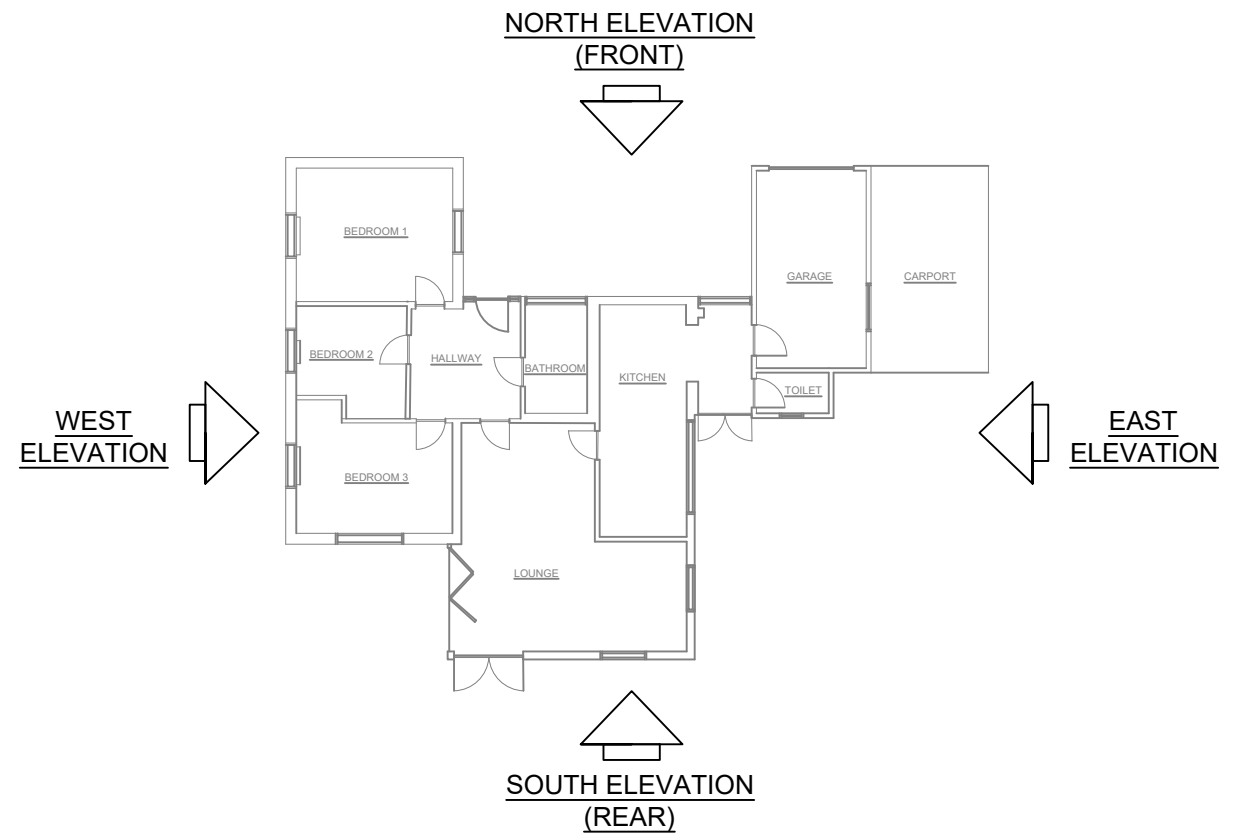

REV	DESCRIPTION	DATE	BY	AUTH

CLIENT

Mr Neal & Miss Dodgson

PROJECT

Conifers, The Street, Ingham  
Bury Saint Edmunds, IP31 1NQ

TITLE

Existing Building Elevations

DRAWN	AUTHORISED	SCALE	STORAGE	DATE
CN	CN	1/100	SERV	02.10.22
PROJECT NO.	DRAWING NO.	REV		
CON22	002	-		

STAGE:-  
PLANNING