




NOTE:
1. DO NOT SCALE

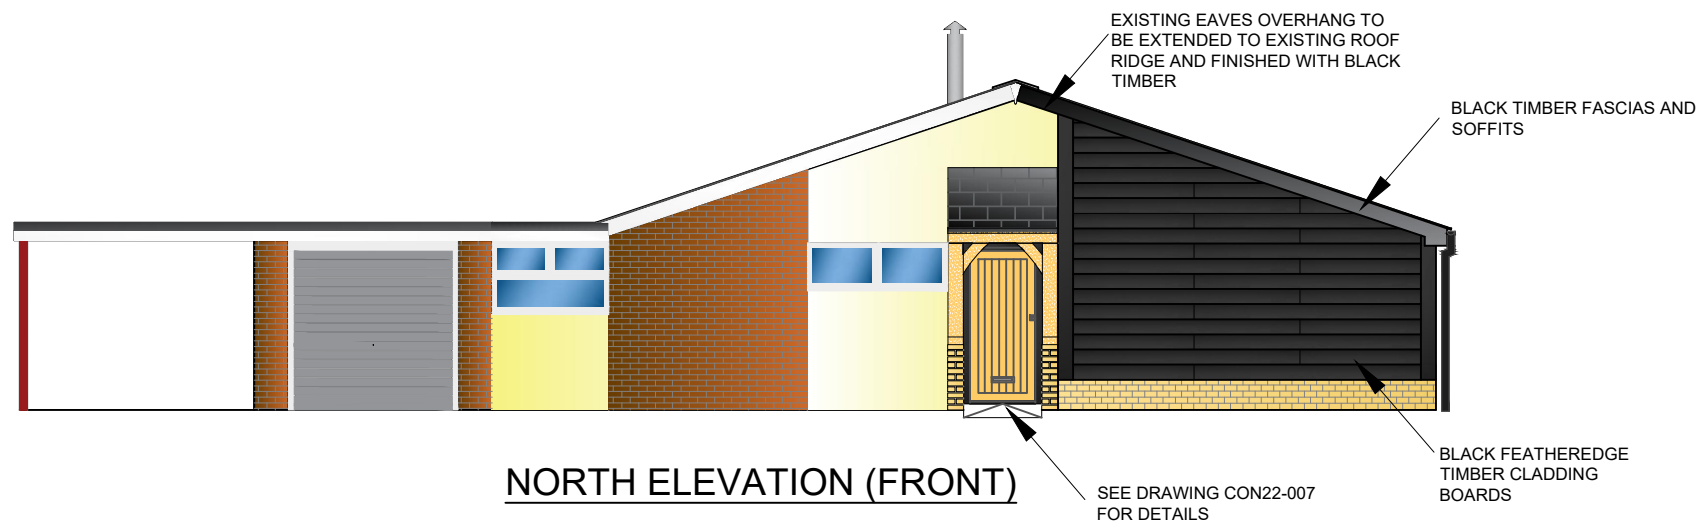


NORTH ELEVATION (FRONT)

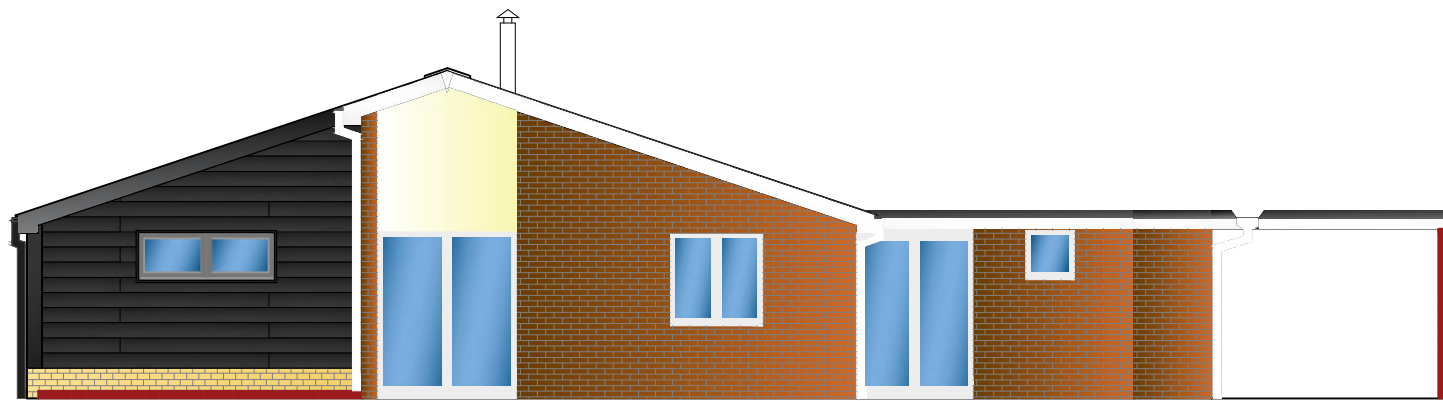


SOUTH ELEVATION (REAR)

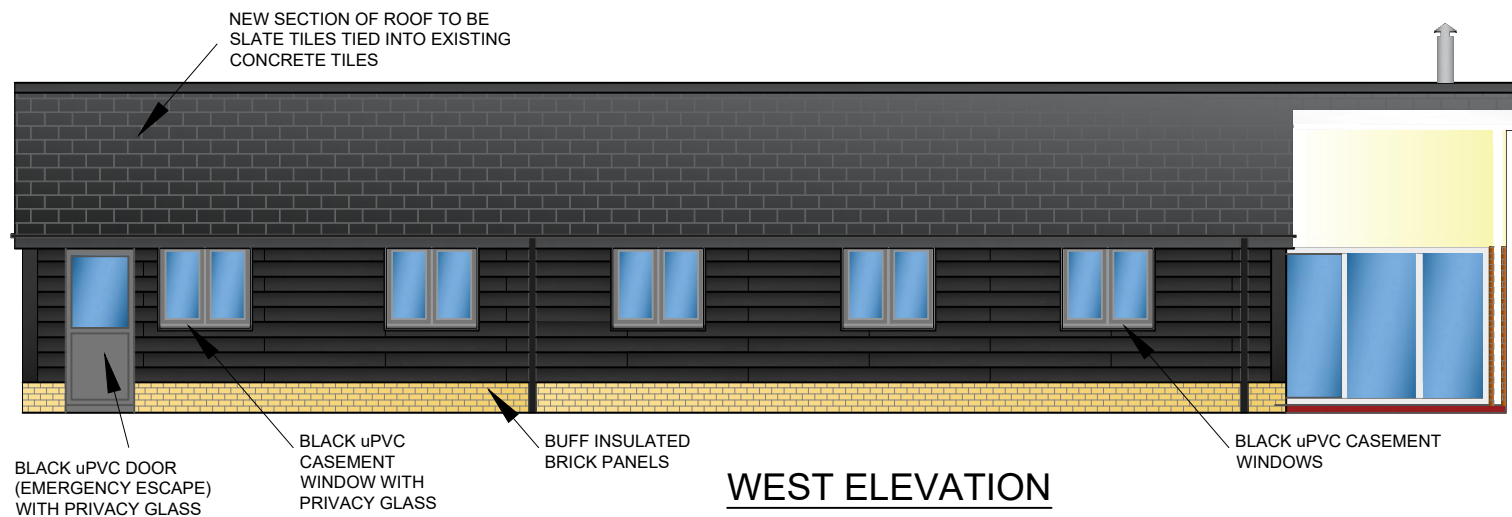

WEST ELEVATION

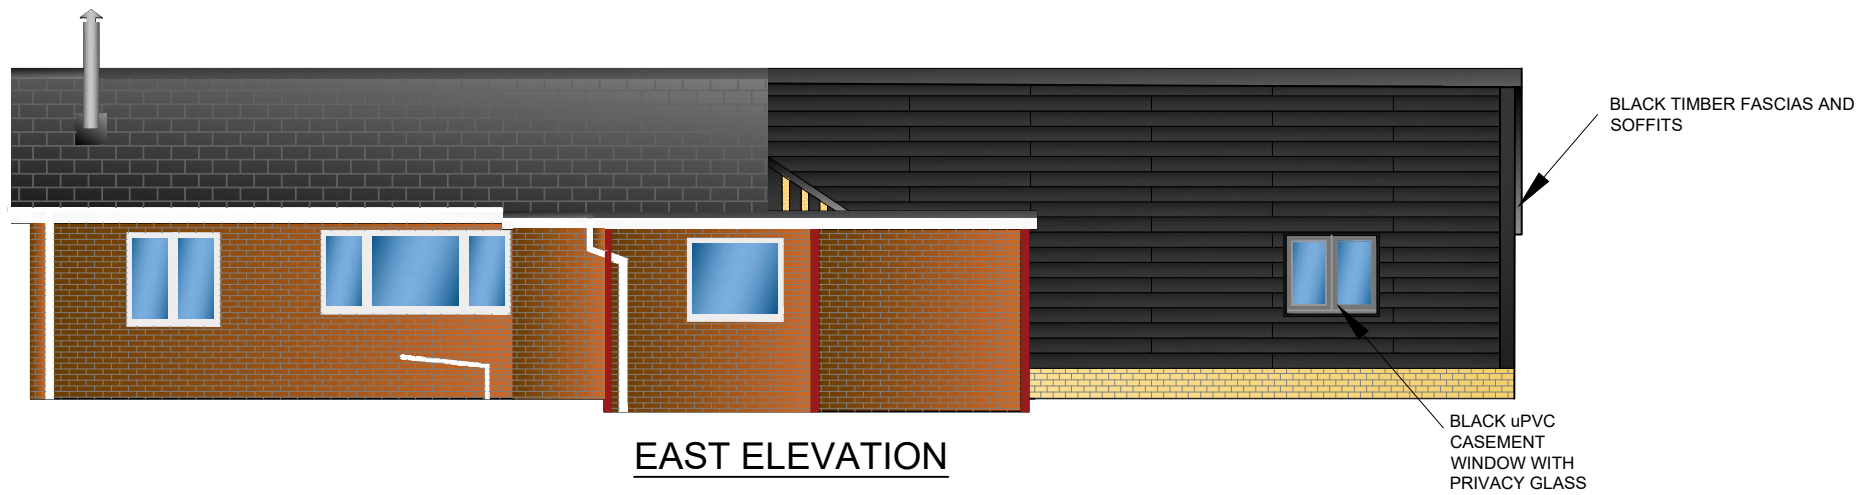

EAST ELEVATION

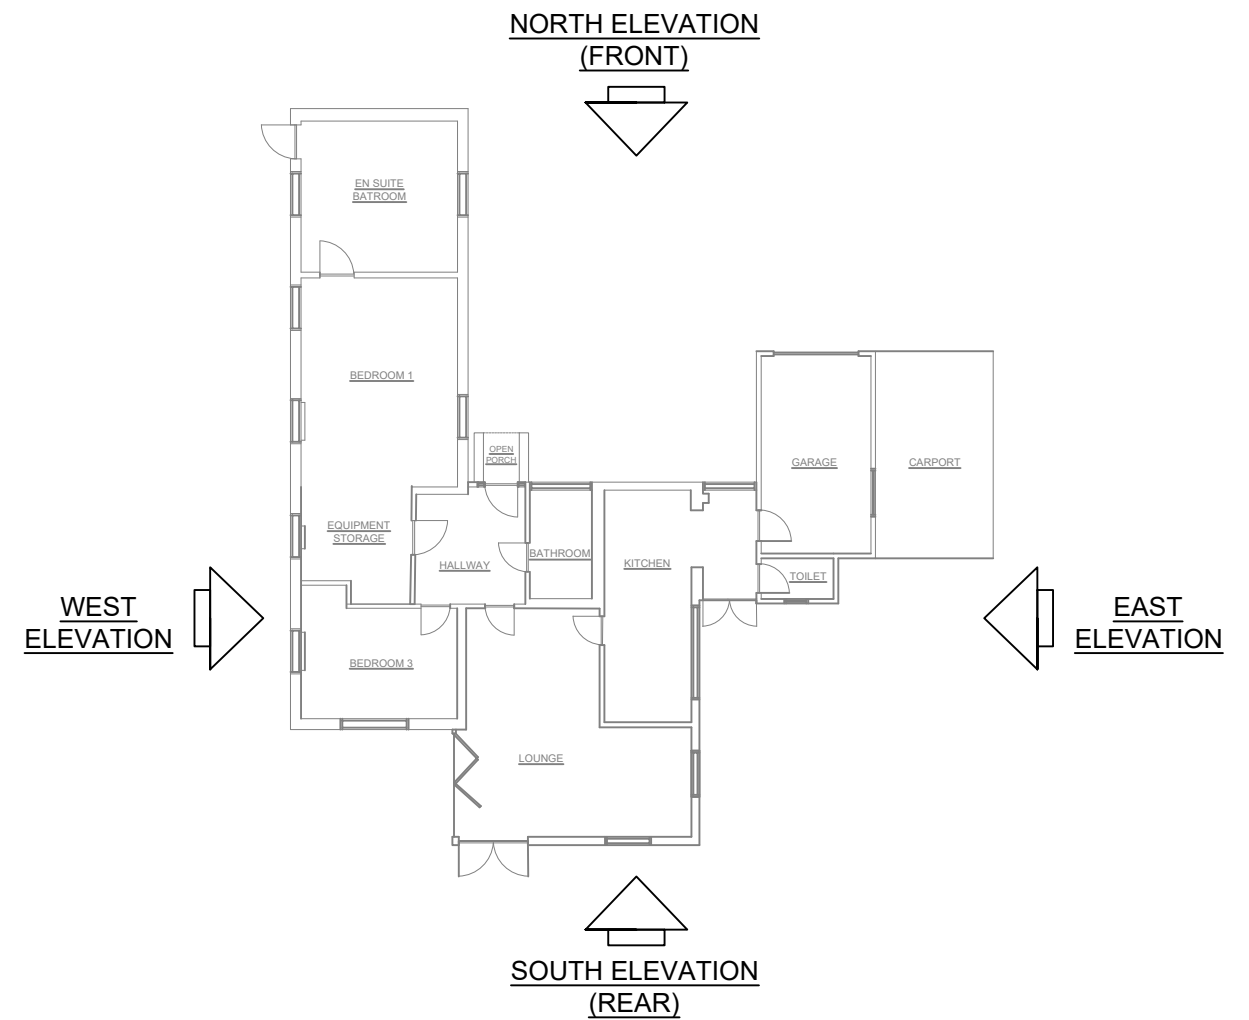

REV	DESCRIPTION	DATE	BY	AUTH
A	Plan view updated to show porch	26.11.22	CN	CN

CLIENT
Mr Neal & Miss Dodgson

PROJECT
Conifers, The Street, Ingham
Bury Saint Edmunds, IP31 1NQ

TITLE
Proposed Building Elevations

DRAWN	AUTHORISED	SCALE	STORAGE	DATE
CN	CN	1/100	SERV	02.10.22
PROJECT NO.	DRAWING NO.	REV		
CON22	005	A		

STAGE:-
PLANNING