



Scale Bar Legend

0 1m 2m

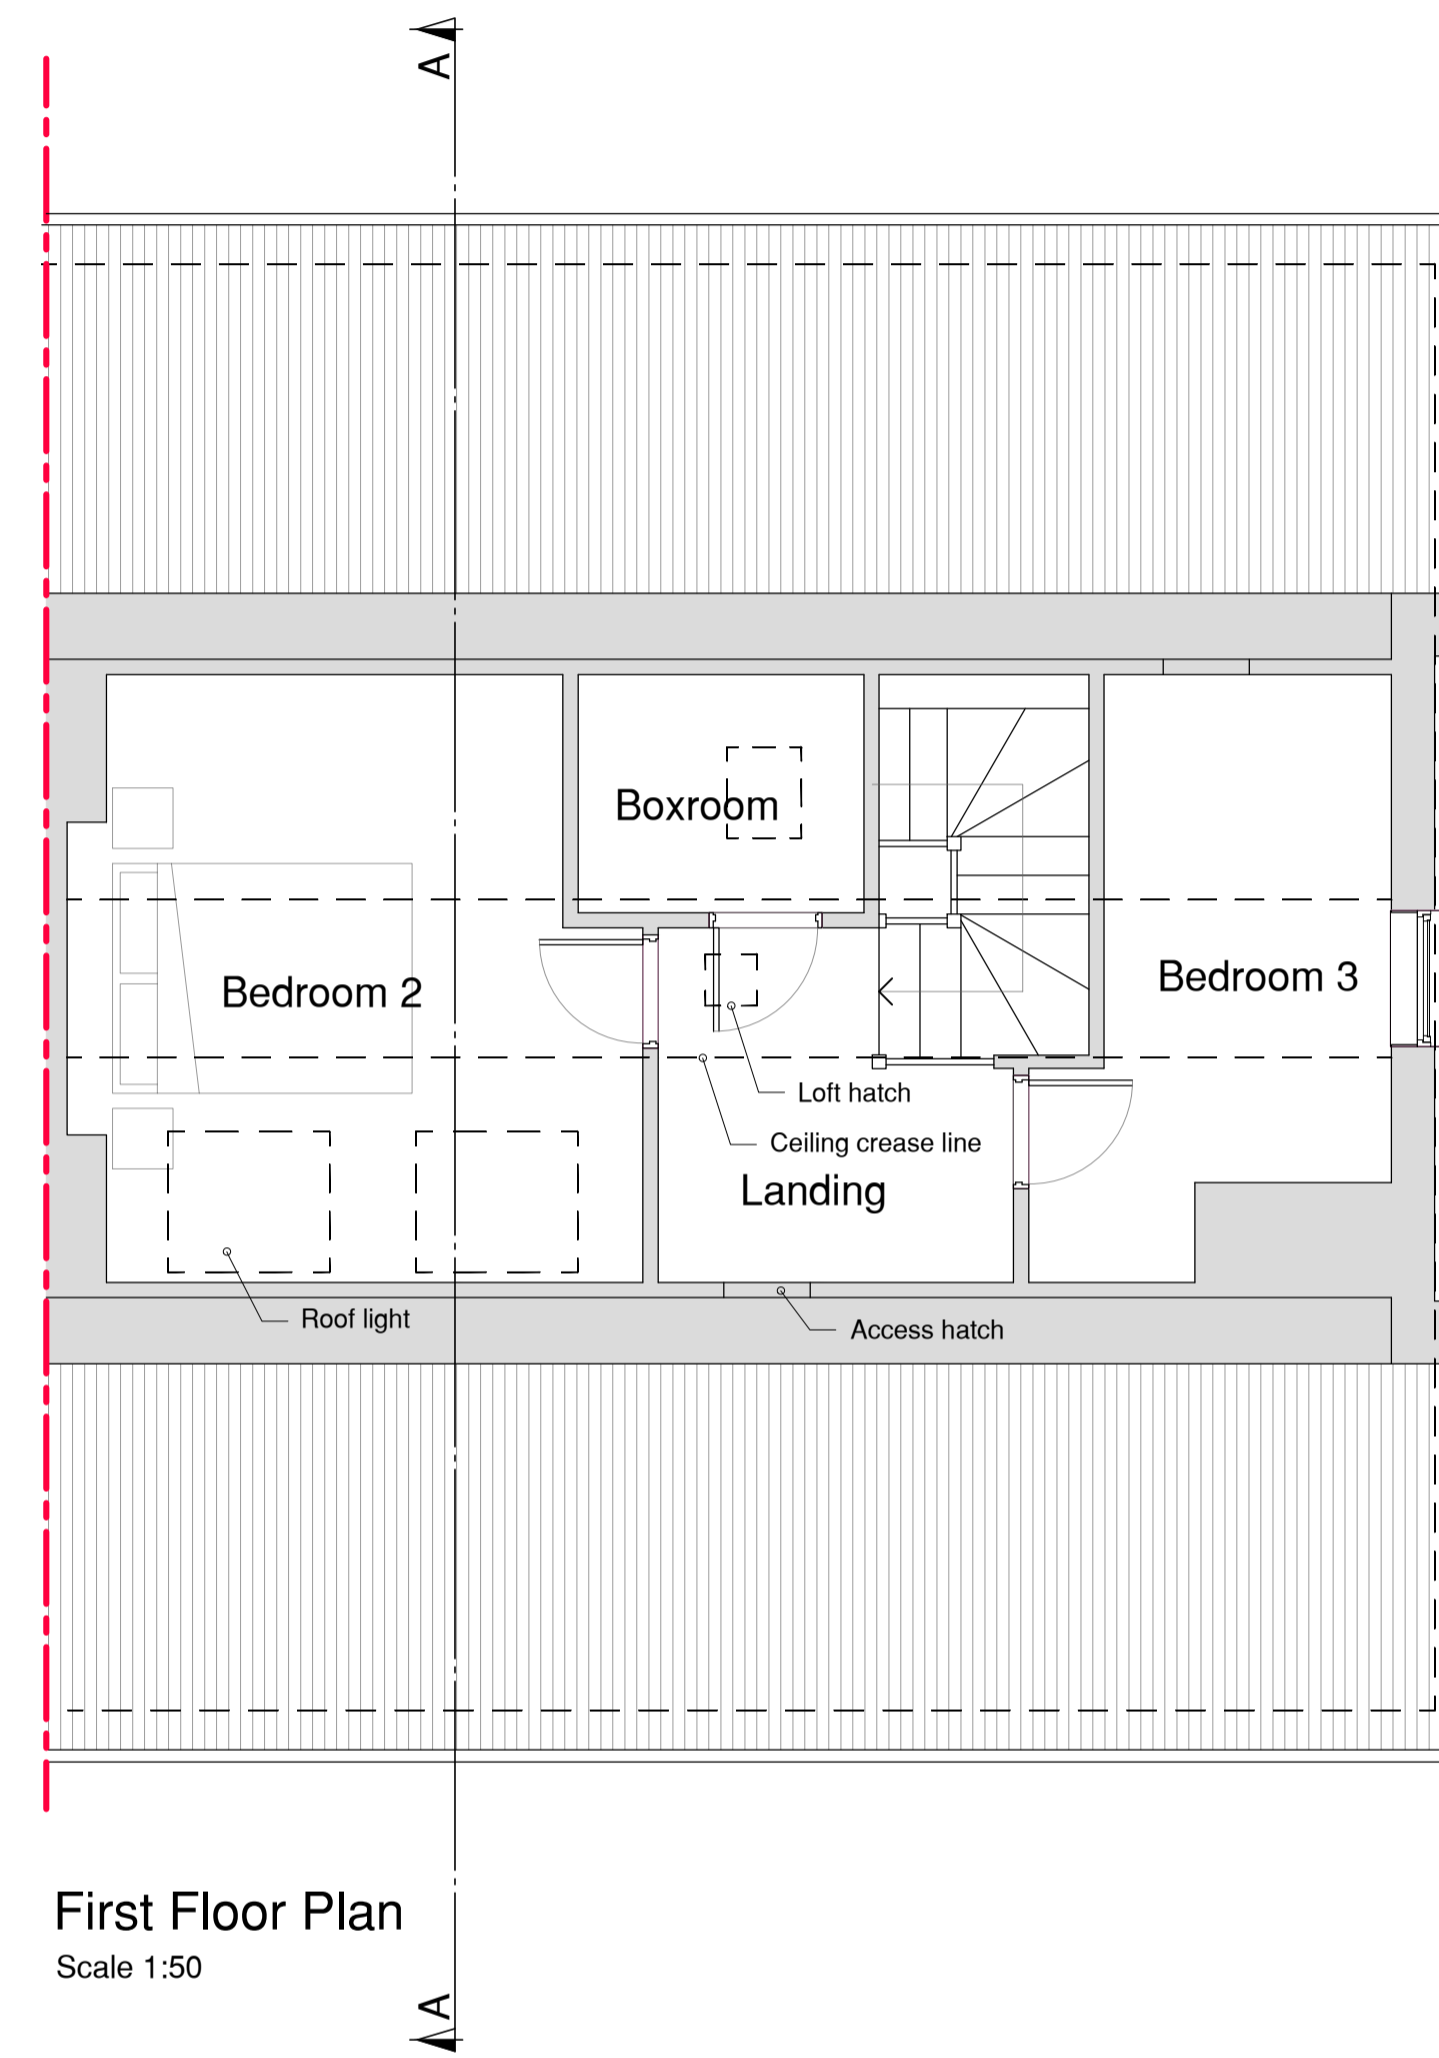

Scale Bar 1:50

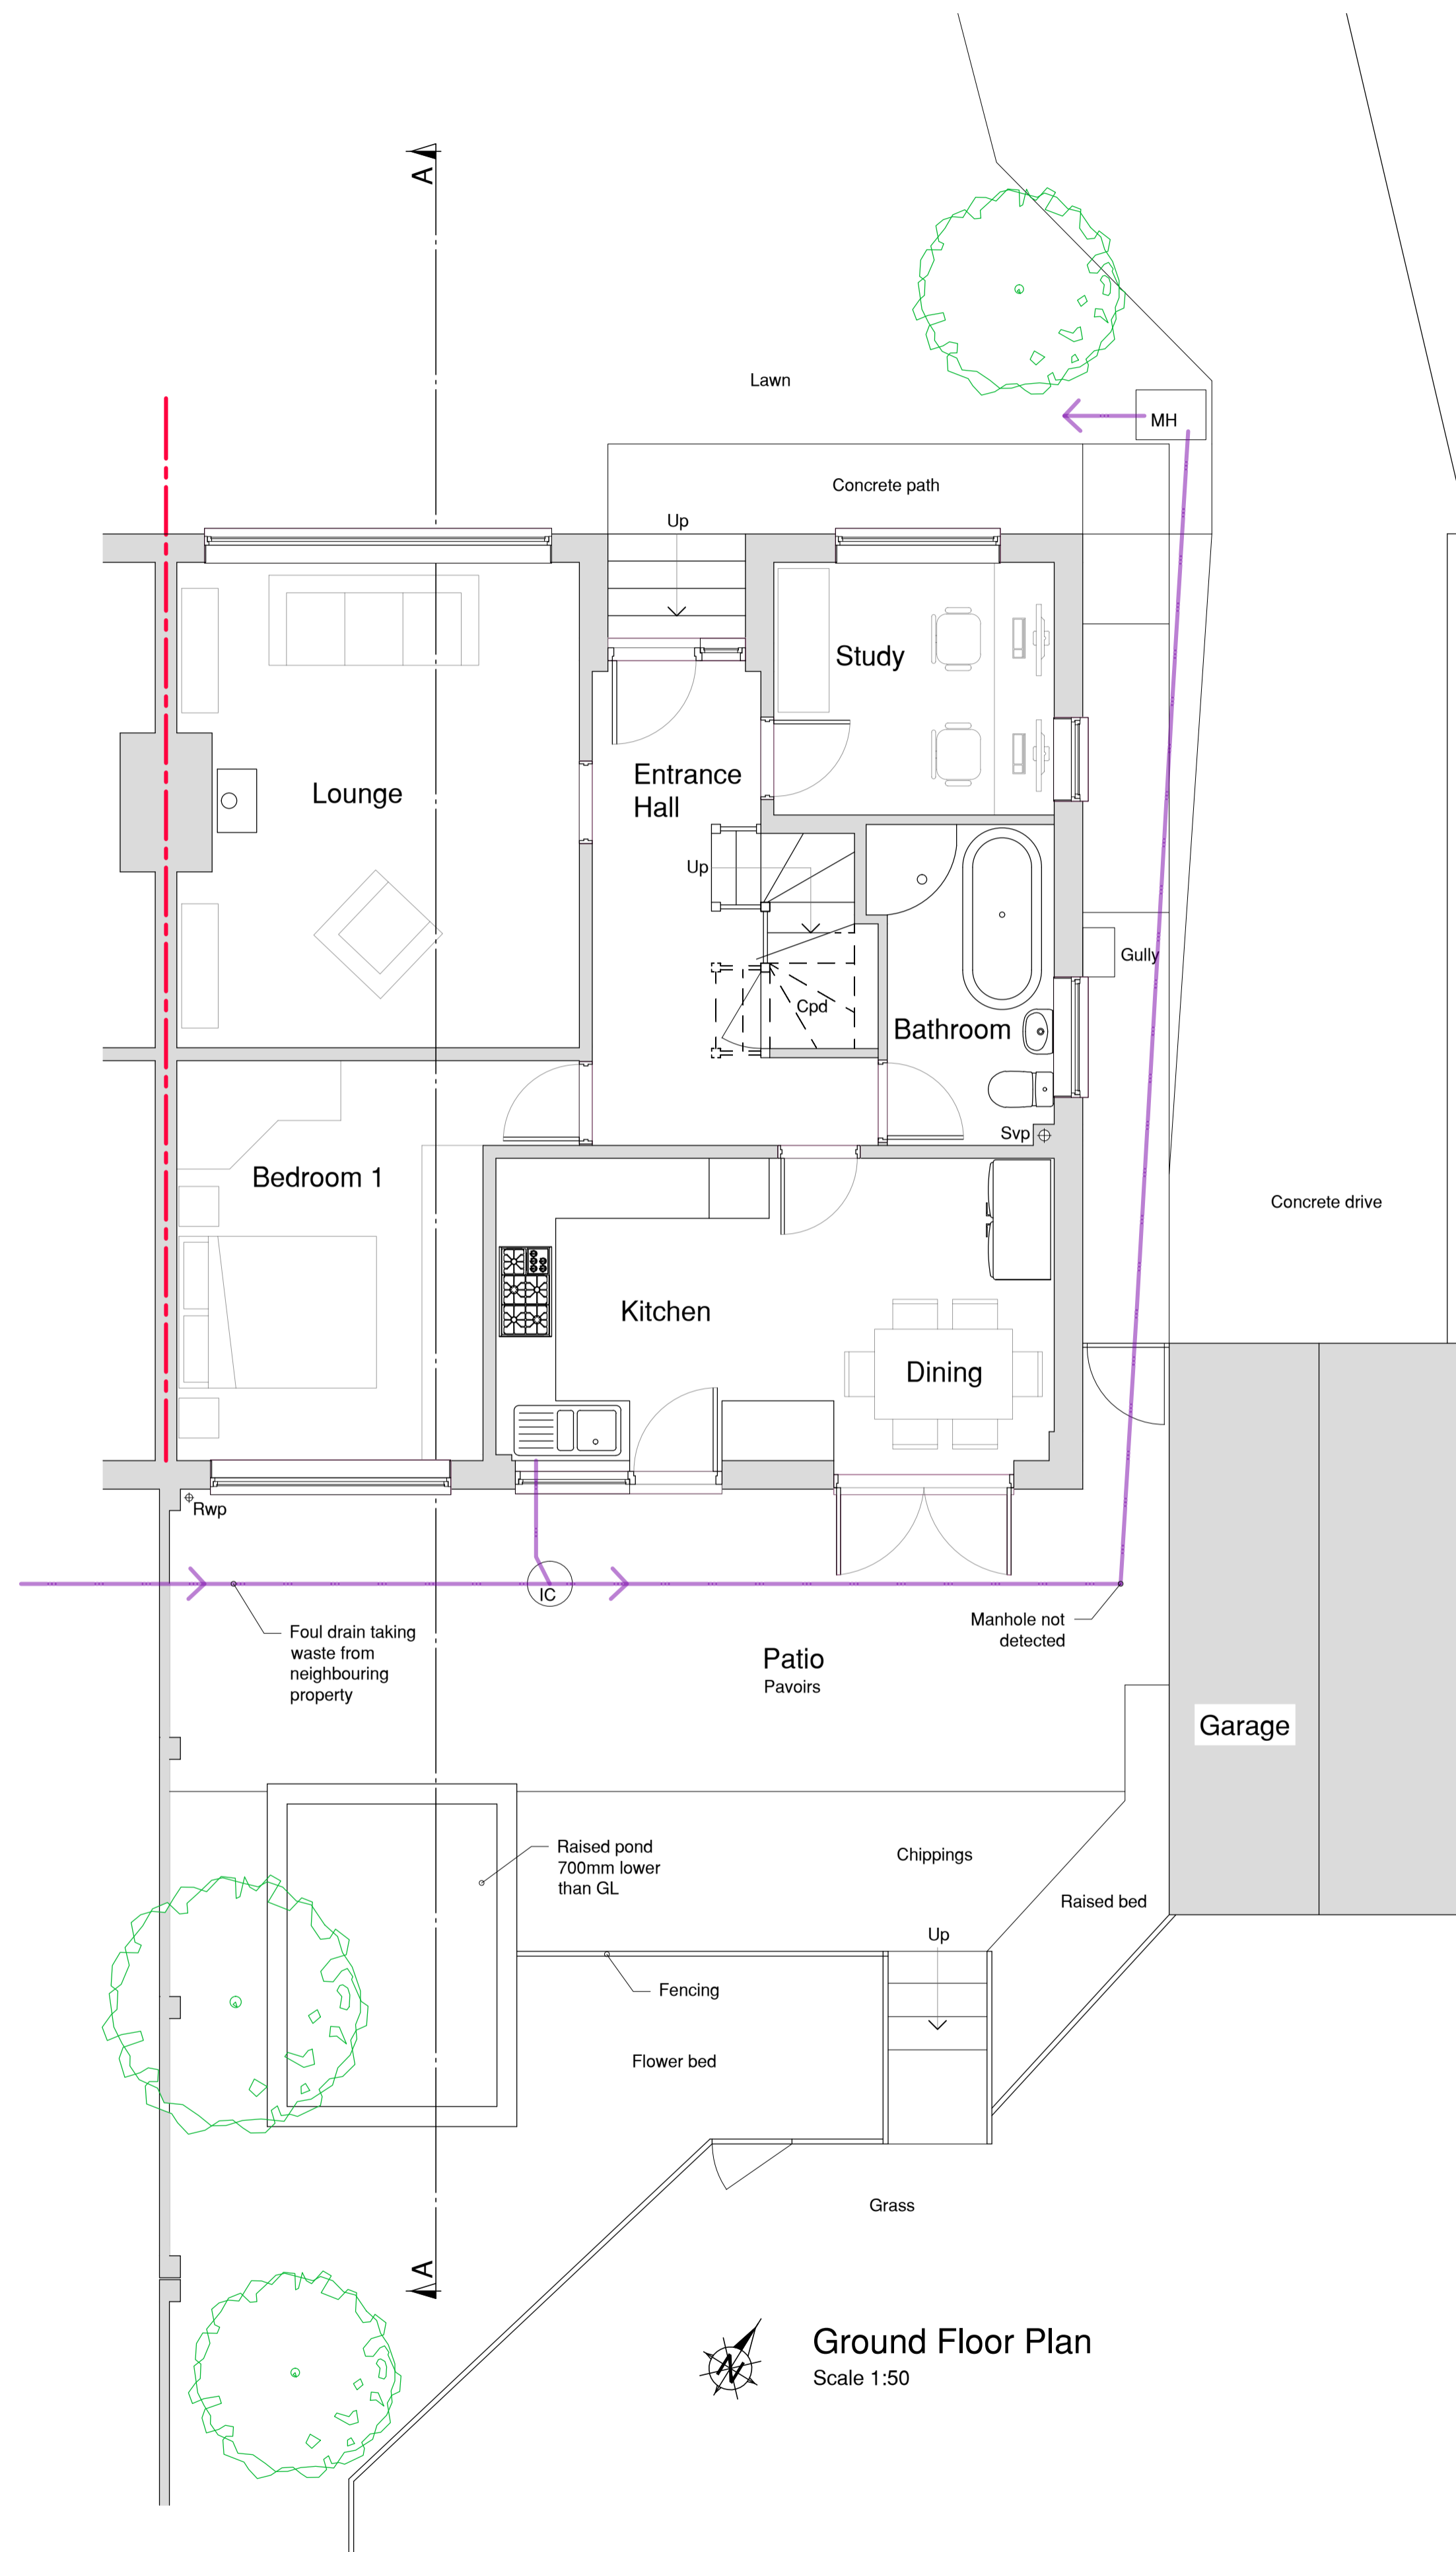

Rev:	Date:	Details:
A:	23-06-2021	Drainage revised to clients details
B:	21-07-2021	Boxroom replaces bathroom
C:		
D:		
E:		
F:		

Site Address:  
Roosters, 17 Butlers Way, Gt Yeldham, Halstead. CO94QL

Project:  
Proposed single storey rear extension and internal alterations

Client:  
Mr G & Mrs C Smith

Drawing Status:  
Survey as existing

Drawn by:  
LE

Drawing Content:  
Floor plans

Scales:  
As shown at A1

Drawing No:  
1320-01-01B

Date Created:  
June 2021

Planning status:

Building Regulation status:



This drawing is the copyright of Optimum Architecture Limited and may not be traced, copied (apart from for the sole purpose of carrying out the construction of the described works) or reproduced without prior written consent. Do not scale from this drawing. Any dimensions stated are for guidance only, all written and scaled dimensions are to be checked on site prior to commencement of works. Any discrepancies must be reported immediately.