

Scale Bar Legend

0 20m 40m 60m



Scale Bar 1:1250

0 1m 2m 3m 4m 5m




Scale Bar 1:100



Rear (SE) Elevation
Scale 1:100



Side (NE) Elevation
Scale 1:100

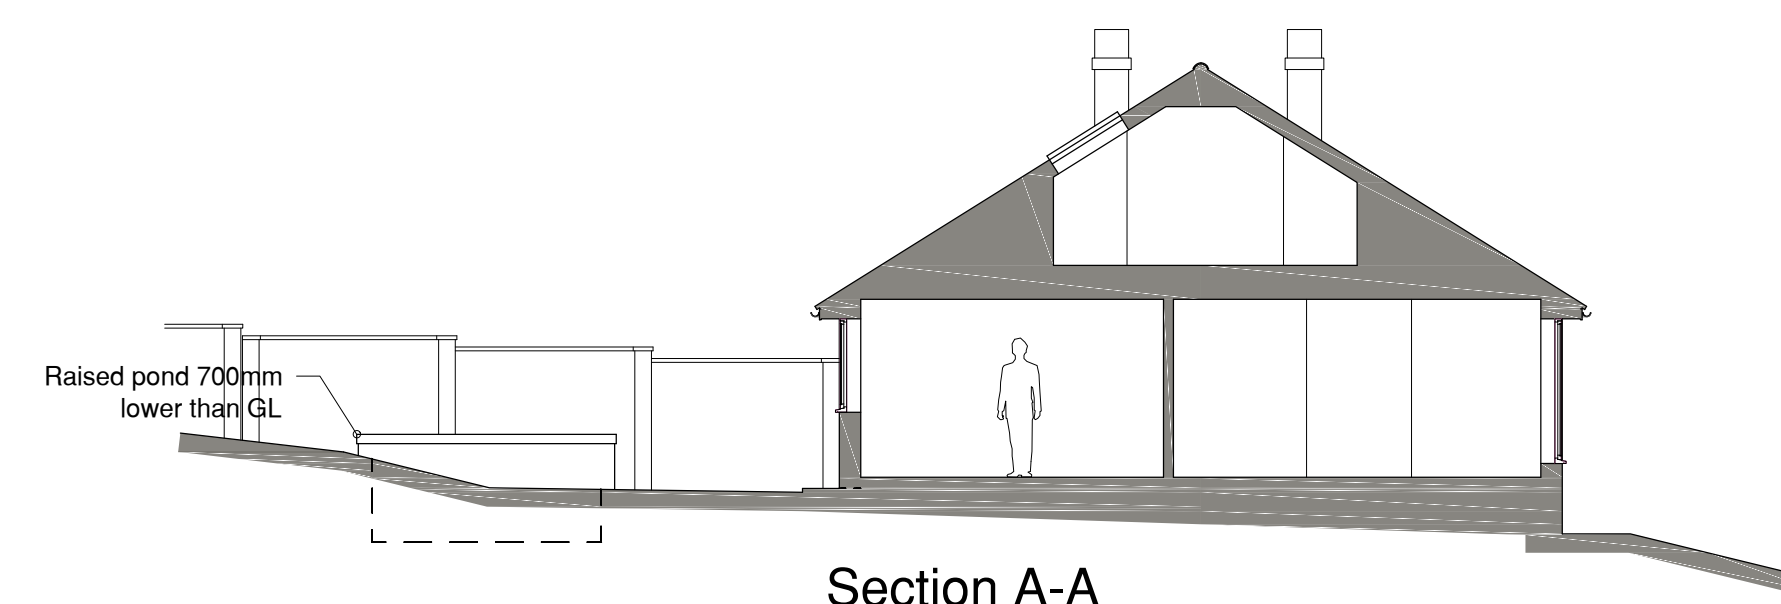

Section A-A
Scale 1:100



Site Location Plan
Scale 1:1250
Downloaded from an Ordnance Survey data source



Block plan and roof plan
Scale 1:100

Rev:	Date:	Details:
A:		
B:		
C:		
D:		
E:		
F:		

Site Address:
Roosters, 17 Butlers Way, Gt Yeldham, Halstead. CO94QL

Project:
Proposed single storey rear extension and internal alterations

Client:
Mr G & Mrs C Smith

Scales:
As shown at A1

Drawing Status:
Survey as existing

Drawing No:
1320-01-02

Drawn by:
LE

Date Created:
June 2021

Drawing Content:
Location plan, block plan, roof plan, section and elevations

Planning status:

Building Regulation status:



This drawing is the copyright of Optimum Architecture Limited and may not be traced, copied (apart from for the sole purpose of carrying out the construction of the described works) or reproduced without prior written consent. Do not scale from this drawing. Any dimensions stated are for guidance only, all written and scaled dimensions are to be checked on site prior to commencement of works. Any discrepancies must be reported immediately.