

 


Scale Bar Legend

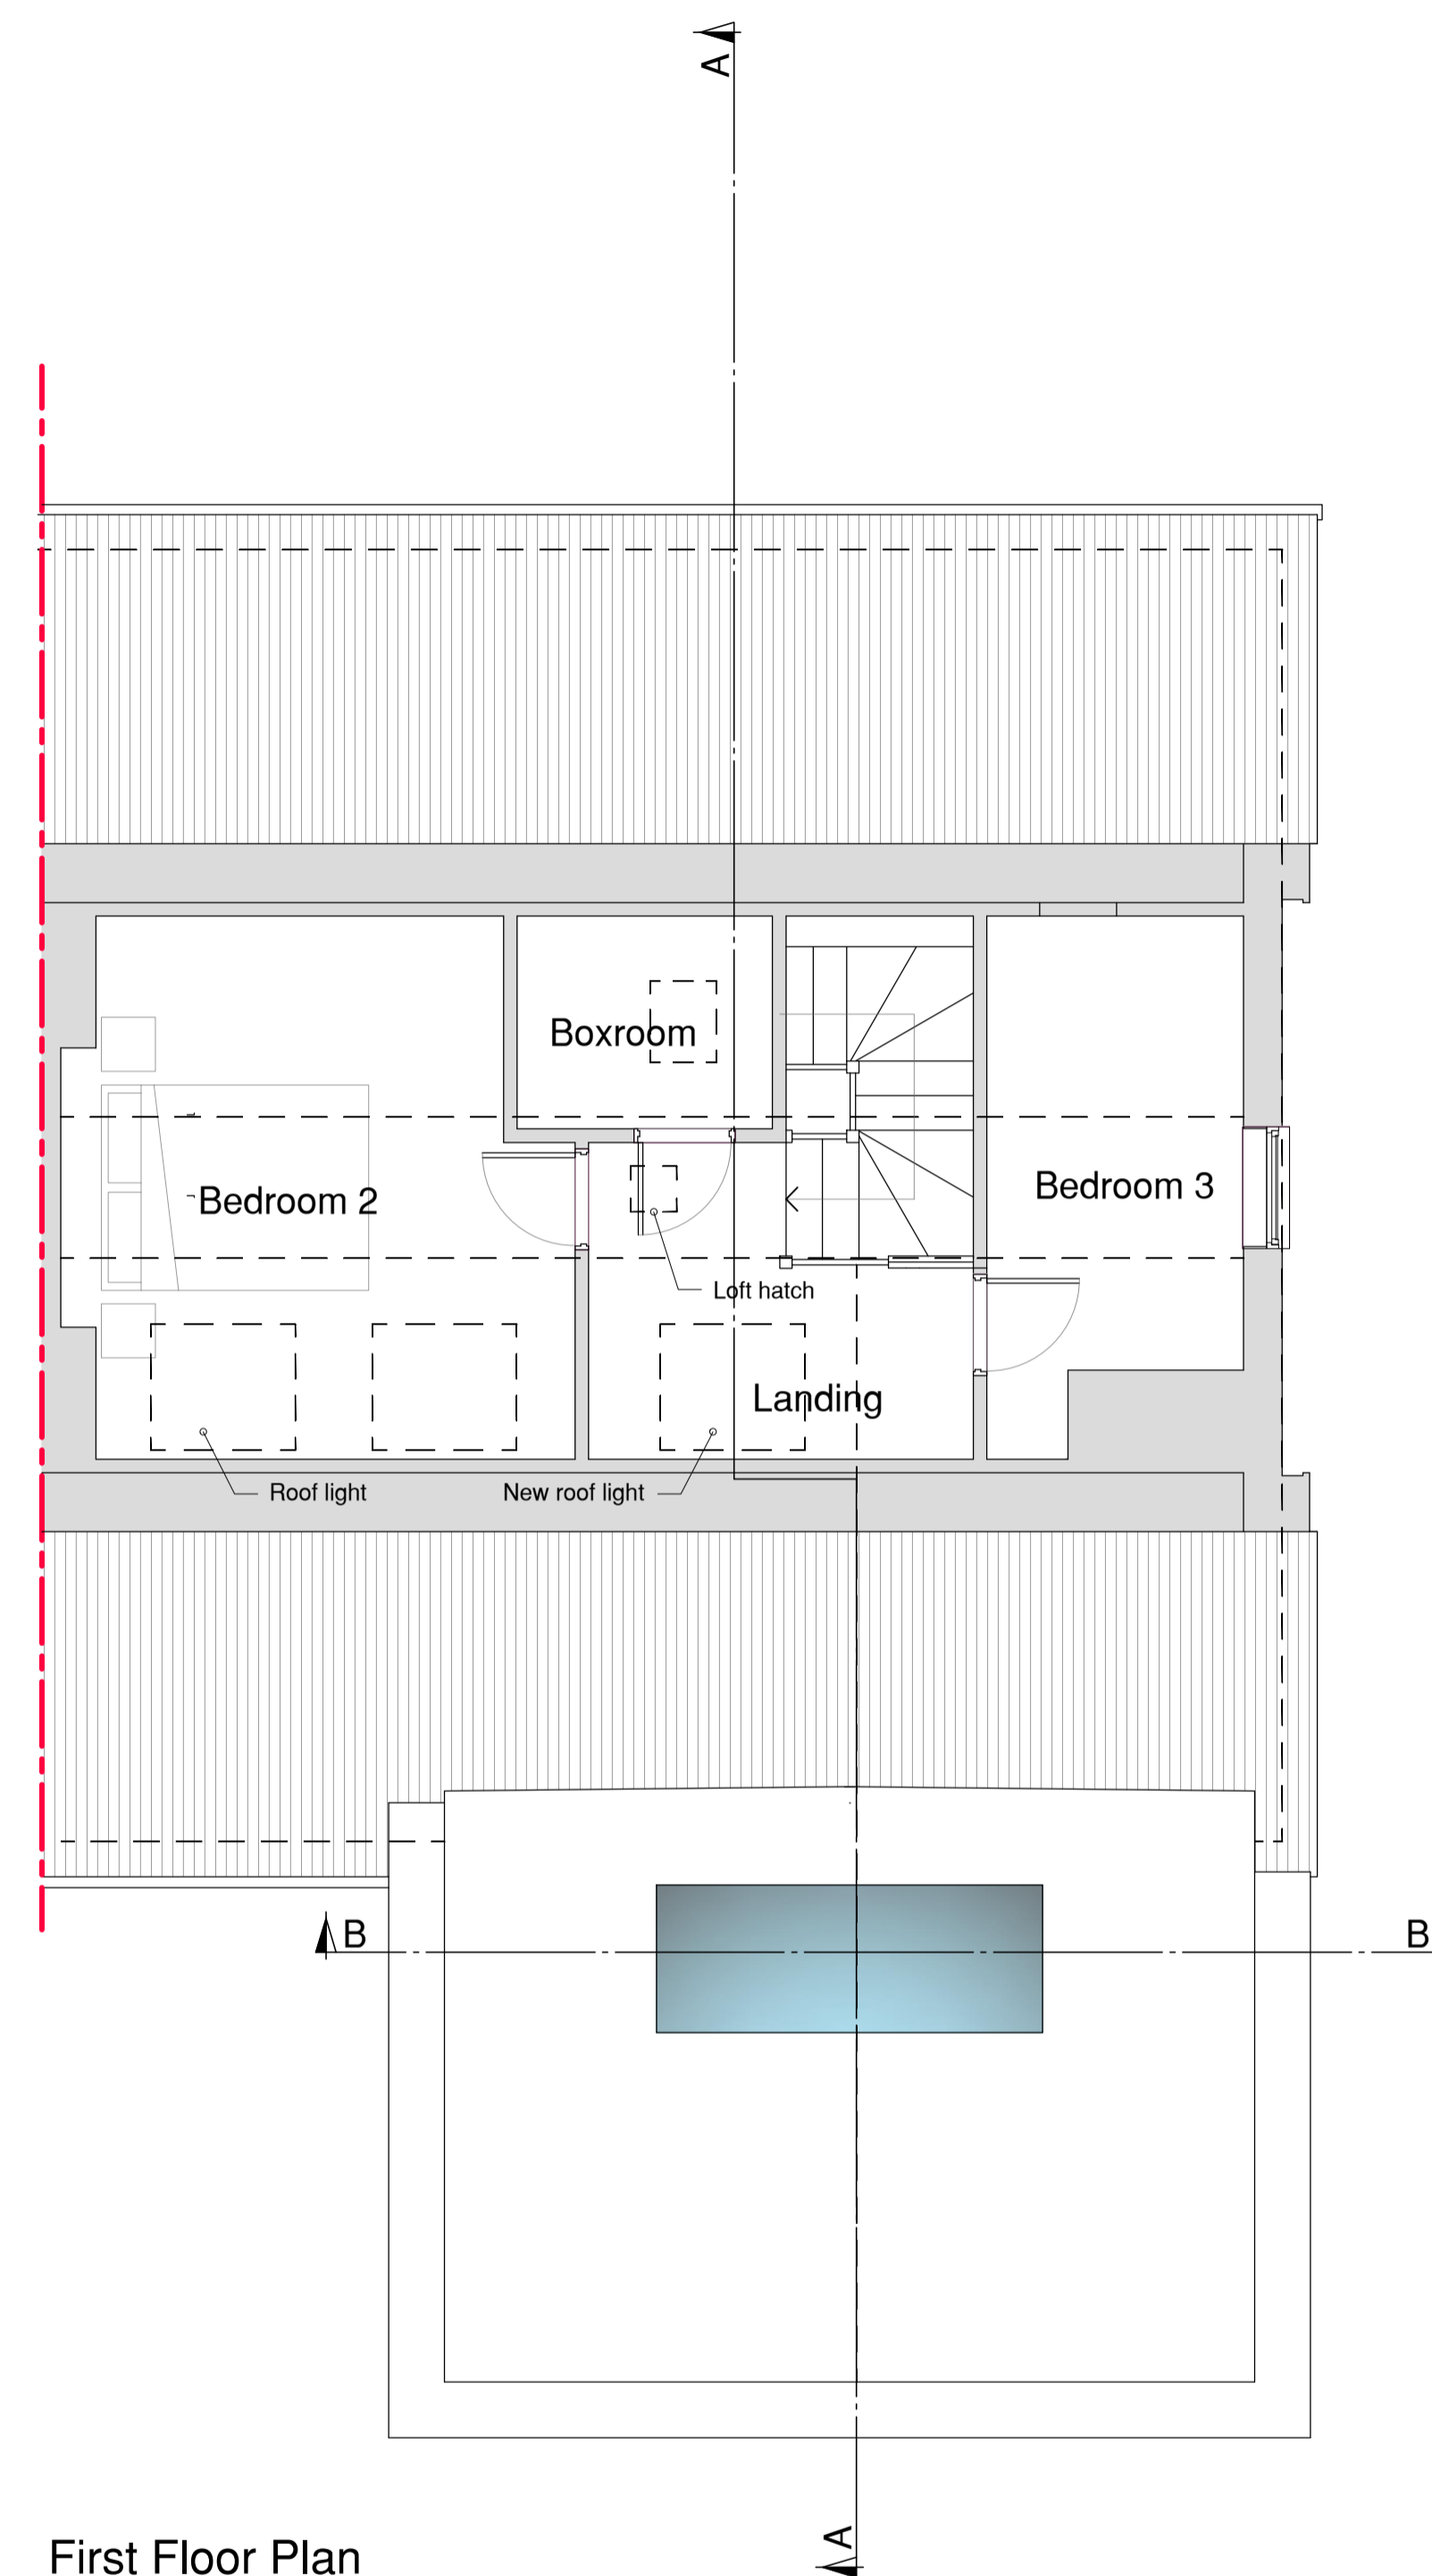

Scale Bar 1:50

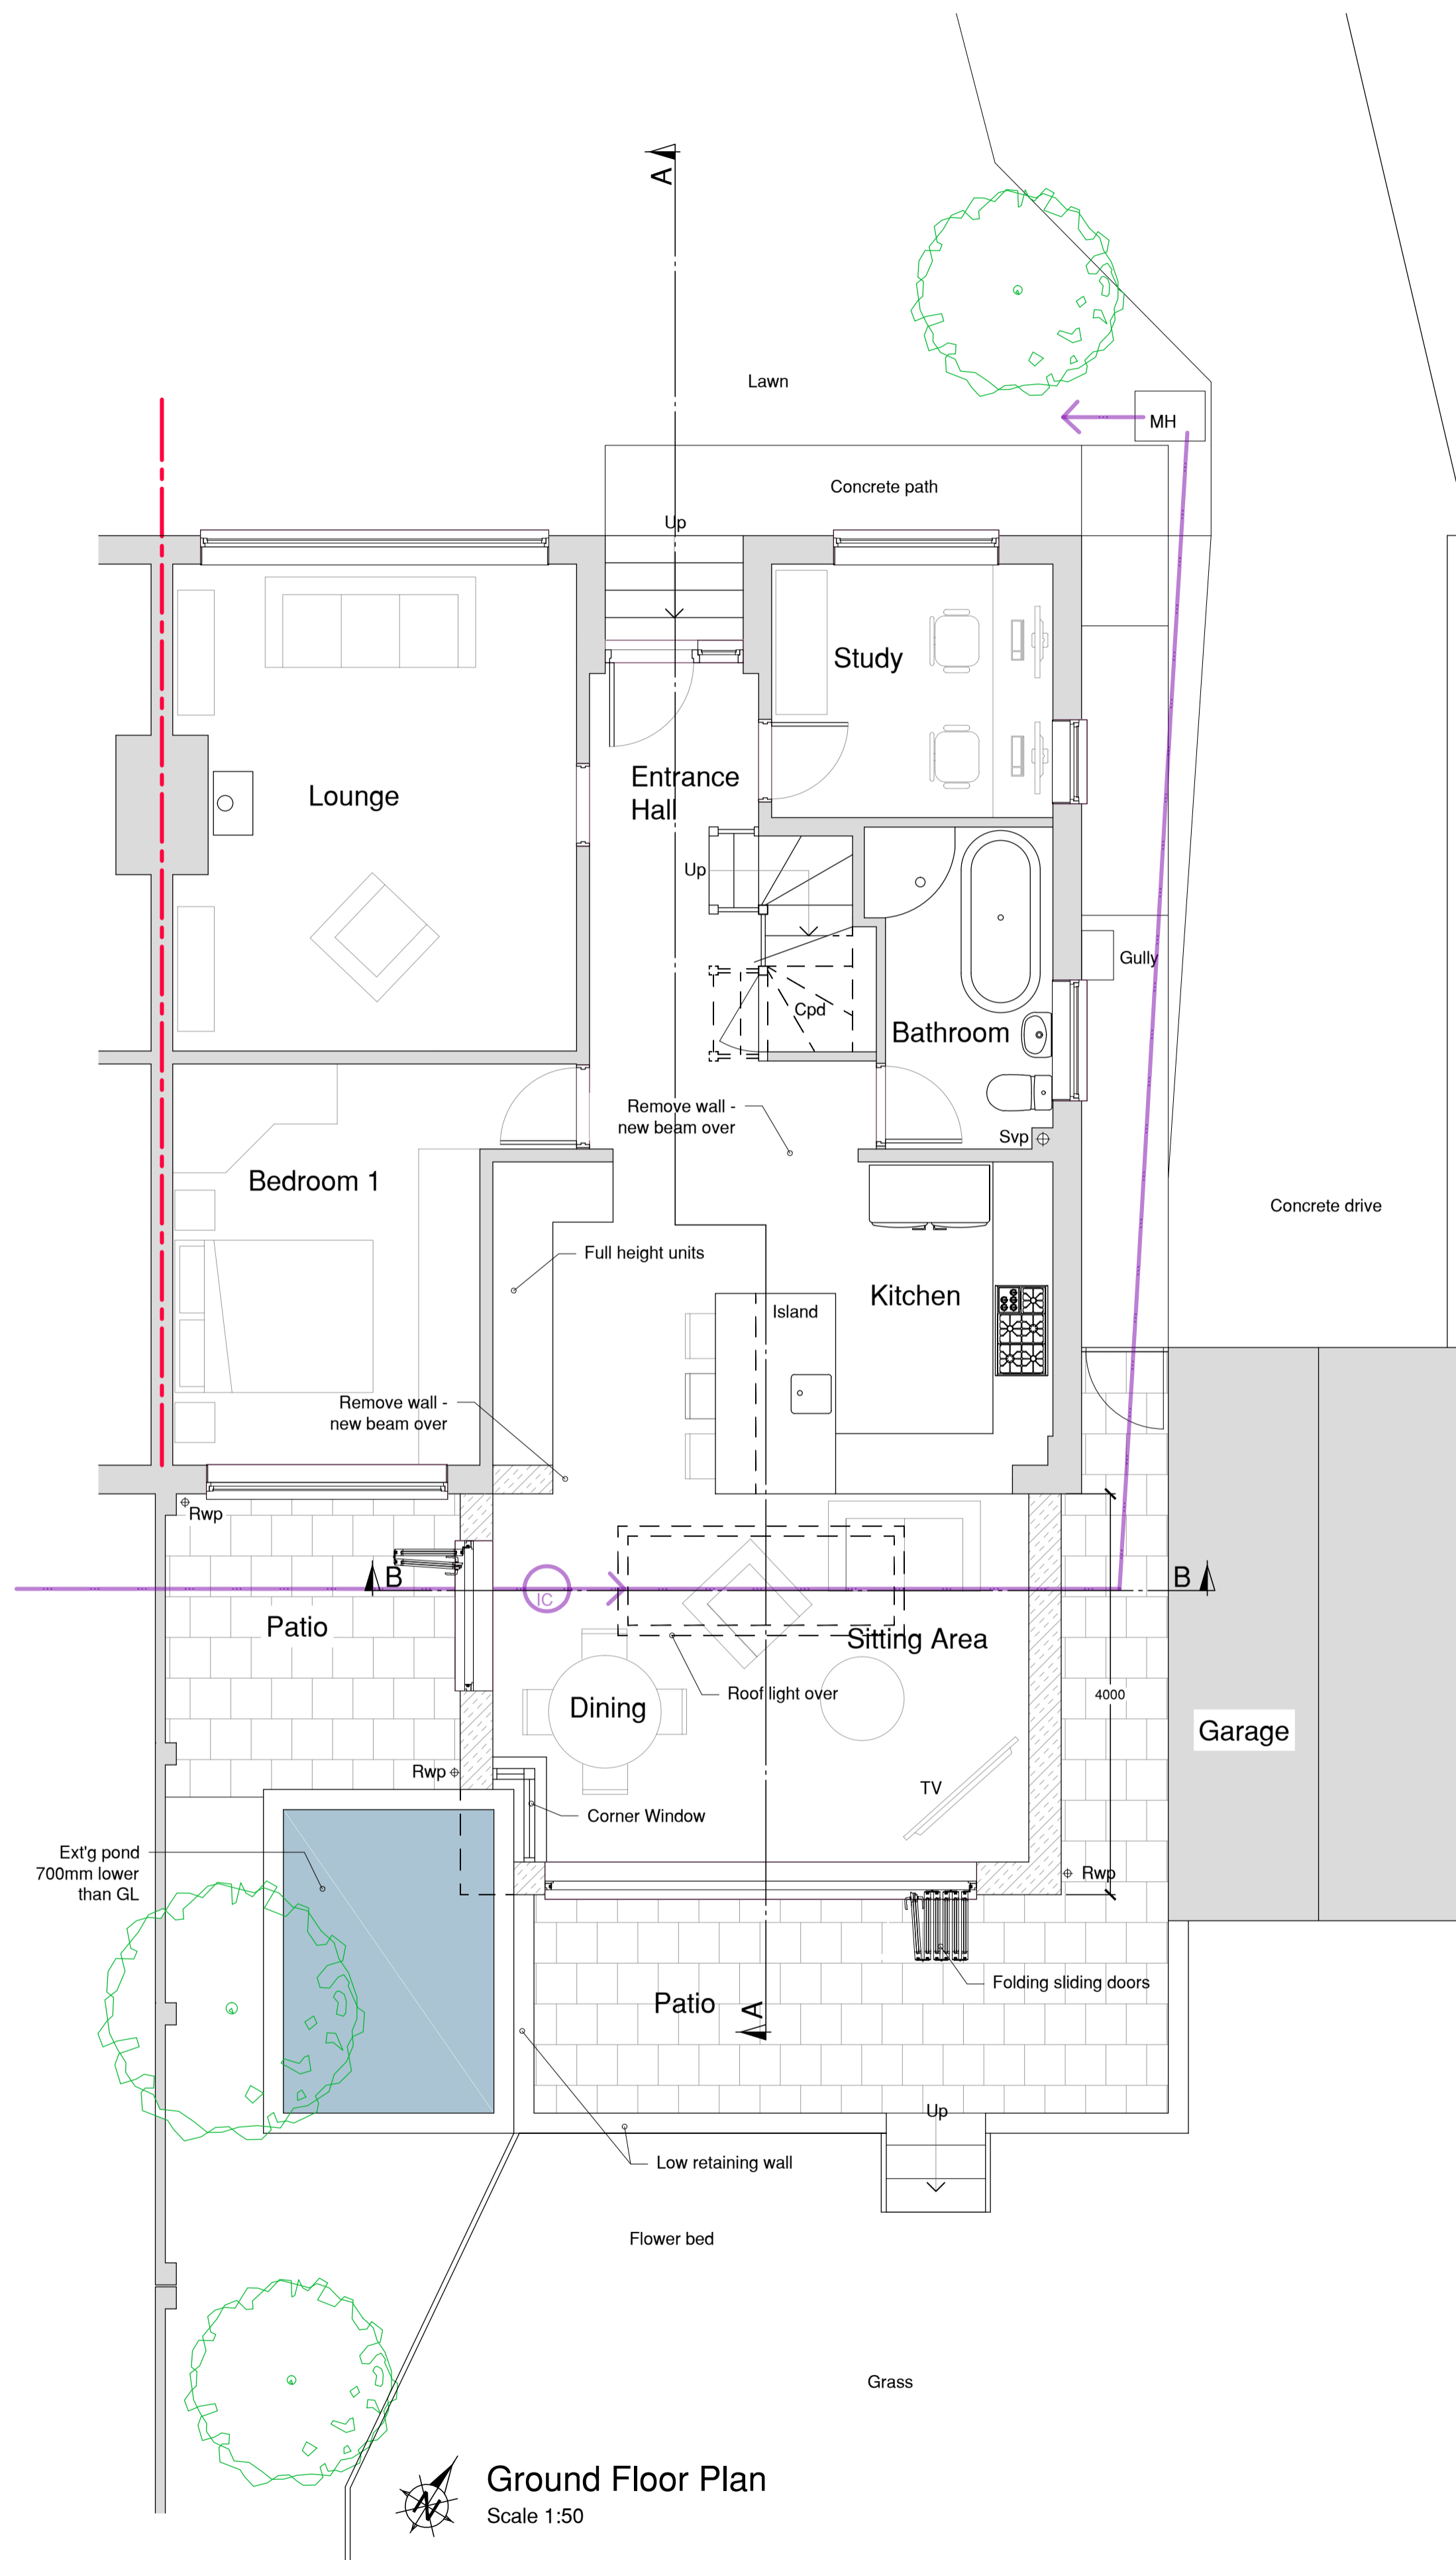

Rev:	Date:	Details:
A:	21-07-2021	Separating wall between sitting and landing to first floor omitted
B:	24-11-2021	Scheme revised
C:	06-10-2022	Scheme revised to single storey
D:	18-11-2022	Landing roof light added
E:		
F:		

Site Address:
Roosters, 17 Butlers Way, Gt Yeldham, Halstead. CO94QL

Project:
Proposed single storey rear extension and internal alterations

Client:
Mr G & Mrs C Smith

Drawing Status:
Planning

Drawn by:
LE

Drawing Content:
Floor plans

Scales:
As shown at A1

Drawing No:
1320-01-03D

Date Created:
June 2021

Planning status:
Application stage

Building Regulation status:



This drawing is the copyright of Optimum Architecture Limited and may not be traced, copied (apart from for the sole purpose of carrying out the construction of the described works) or reproduced without prior written consent. Do not scale from this drawing. Any dimensions stated are for guidance only, all written and scaled dimensions are to be checked on site prior to commencement of works. Any discrepancies must be reported immediately.