

0 1 2 3 4 5 6 7 8 9 10M

Scale Bar Scale 1:100

Ivy House, Stodmarsh - Studio

Proposed Site Layout





General Notes:

DRAWING PREPARED FOR PLANNING APPLICATION PURPOSES ONLY.

Only visible and accessible elements of the existing structure have been surveyed.

Drawing indicates general arrangement of the scheme and is not to be used as a constructional/working drawing in any such way.

Any discrepancies are to be reported to the Architect immediately.

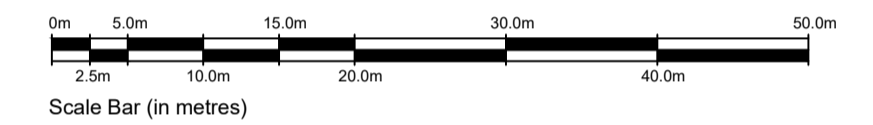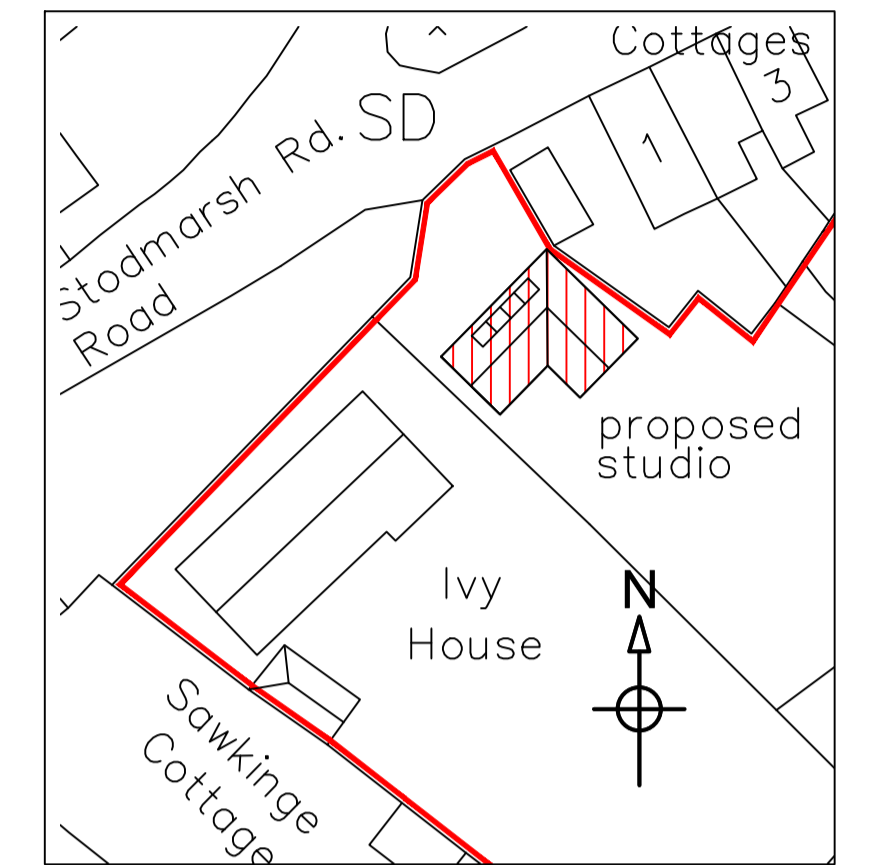

Site / Block Plan Scale 1:500

Planning

| | |
|---------------------|--|
| Project: | Ivy House, Stodmarsh |
| Client: | Mr Meadows & Ms Matthews |
| Title: | Existing Ground Floor Plan, Block & Location plans |
| Drawing No.: | IHS/22/03 |
| Scale: | 1:100, 1:500 @ A1 |
| Date: | August 2022 |
| Drawn: | TPS |
| Amendments: | |

Anthony Swaine
ARCHITECTURE LTD

Conservation • Design Consultancy • Listed Buildings
Urban Design • Joinery Detailing • Traditional Shopfronts

The Bastion Tower · 16 Pound Lane · Canterbury · CT1 2BZ

Tel. (01227) 462680, Fax. (01227) 472743

Email: mail@anthonyswaine.co.uk

www.anthonyswaine.co.uk

This drawing and all information herein is copyright and remains the property of the Architect; prosecution could follow any breach of the copyright. This drawing is for guidance purposes only and/or for obtaining Local Authority consent. No responsibility will be taken by the Architect where clients and/or builders or persons proceed with the project without the supervision and/or approval of the Architect, or who carry out work by deviations, variations, or who may guess, interpret, misread without the Architect's authority or depart from the information as shown upon the said drawing. Wherever figured dimensions are given they are to be accepted in preference to scaled sizes. The Contractor is responsible for verifying all dimensions shown hereon and for advising the Architect of any discrepancies before putting affected work in hand. No claims will be entertained for demolition, alteration or making good of any work which may be required by the Architect resulting from the Contractor's failure to advise him of any such discrepancies.

Site Plan