




ALL DIMENSIONS AND SETTING OUT ARE TO BE VERIFIED ON SITE AND ALL DISCREPANCIES REFERRED TO THE ARCHITECT BEFORE WORK COMMENCES. COPYRIGHT RESERVED


REV.	DATE	DESCRIPTION
A	AUG 22	Garage proposal



EASTERN ELEVATION / STREET VIEW

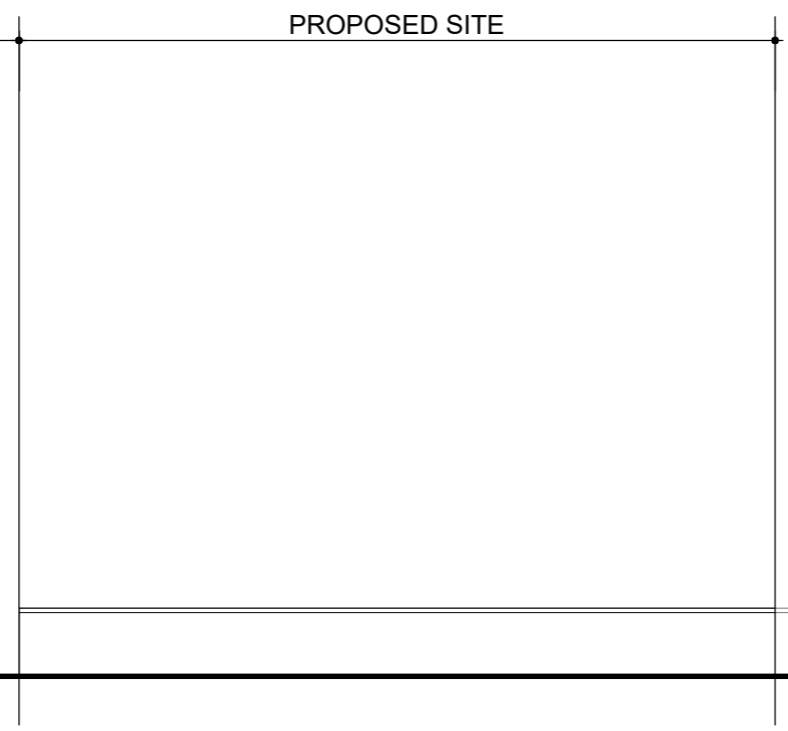


PROPOSED SITE

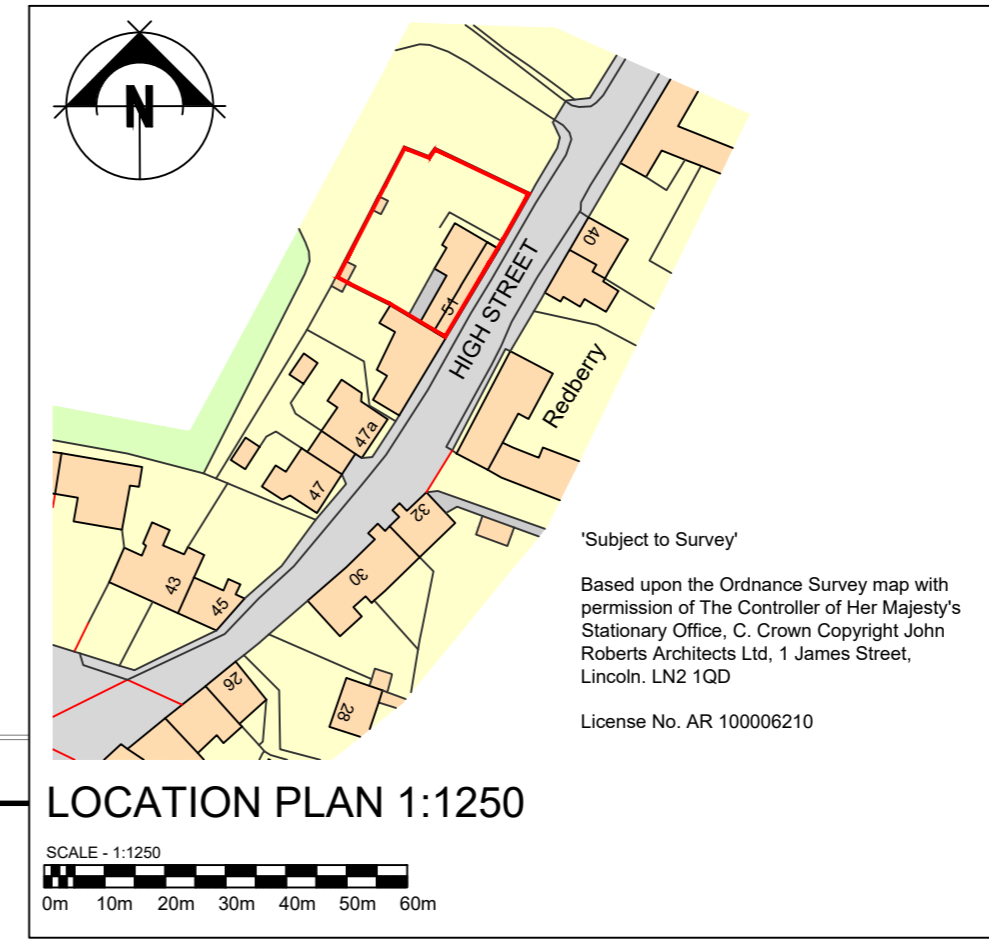


LOCATION PLAN 1:1250

SCALE - 1:1250  
0m 10m 20m 30m 40m 50m 60m

"Subject to Survey"  
Based upon the Ordnance Survey map with permission of The Controller of Her Majesty's Stationary Office, C. Crown Copyright John Roberts Architects Ltd, 1 James Street, Lincoln. LN2 1QD  
License No. AR 100006210

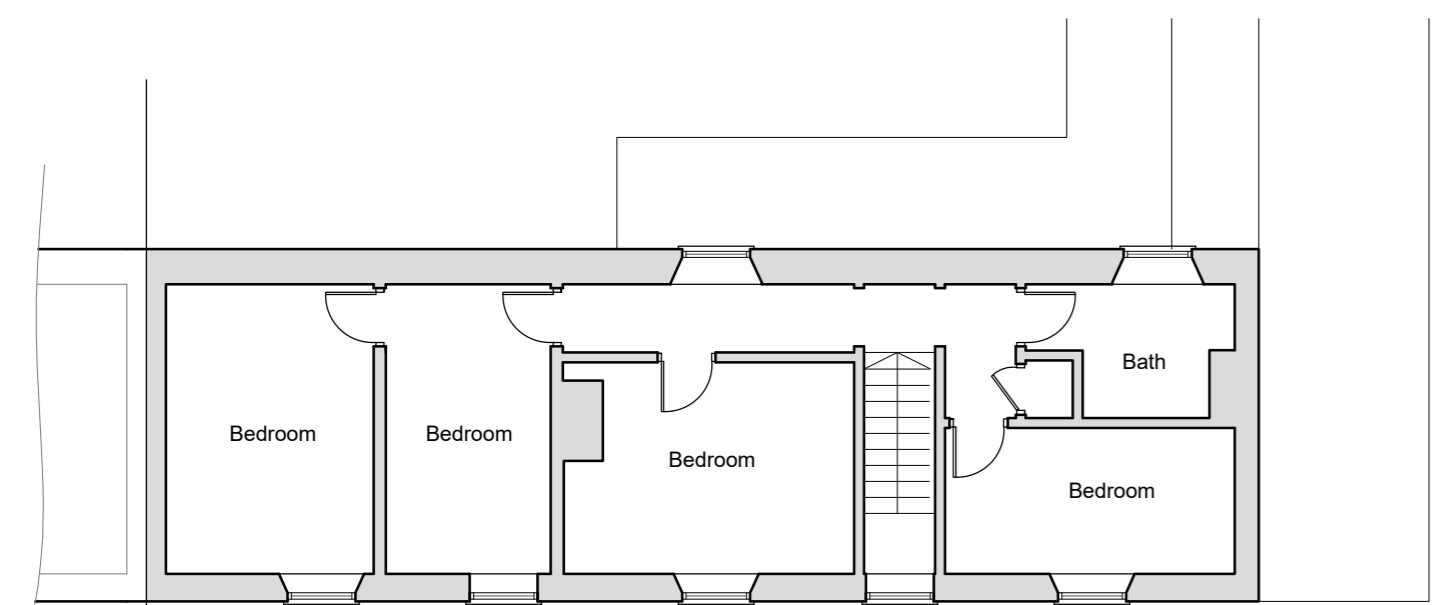


FIRST FLOOR PLAN

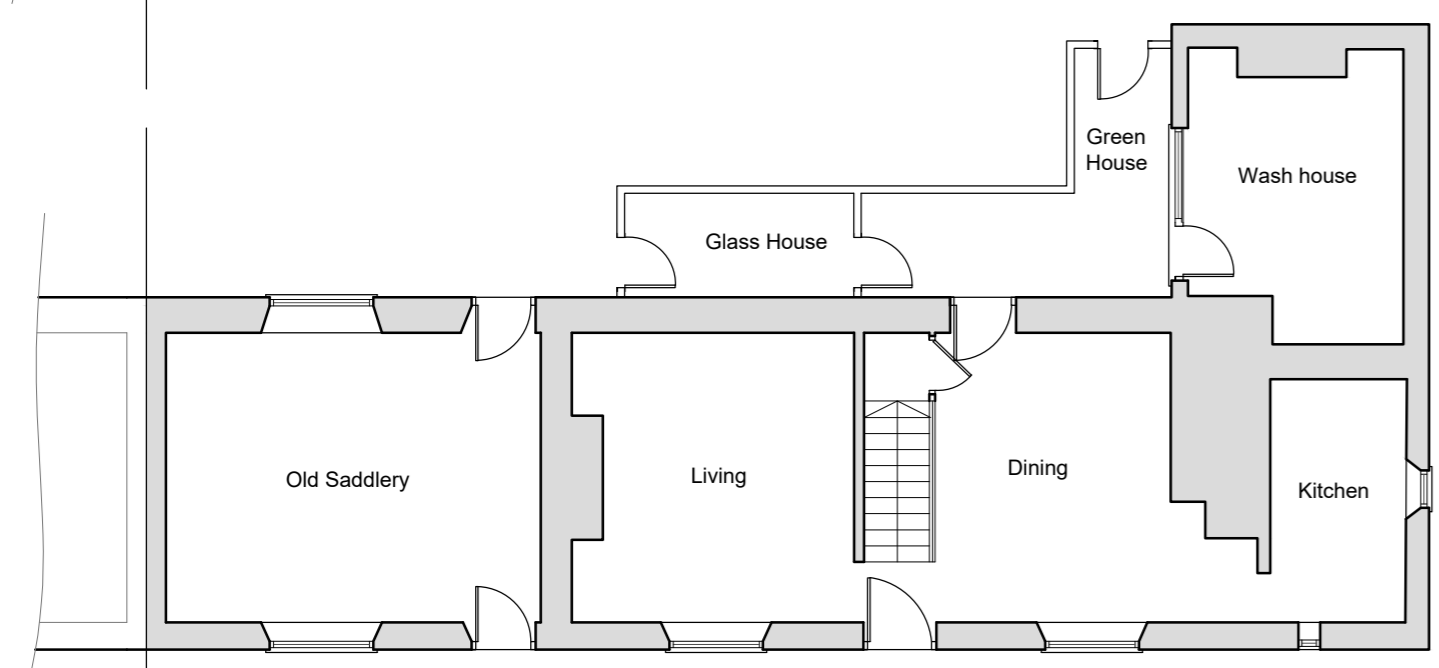

GROUND FLOOR PLAN

SCALE - 1:100  
0m 1m 2m 3m 4m 5m

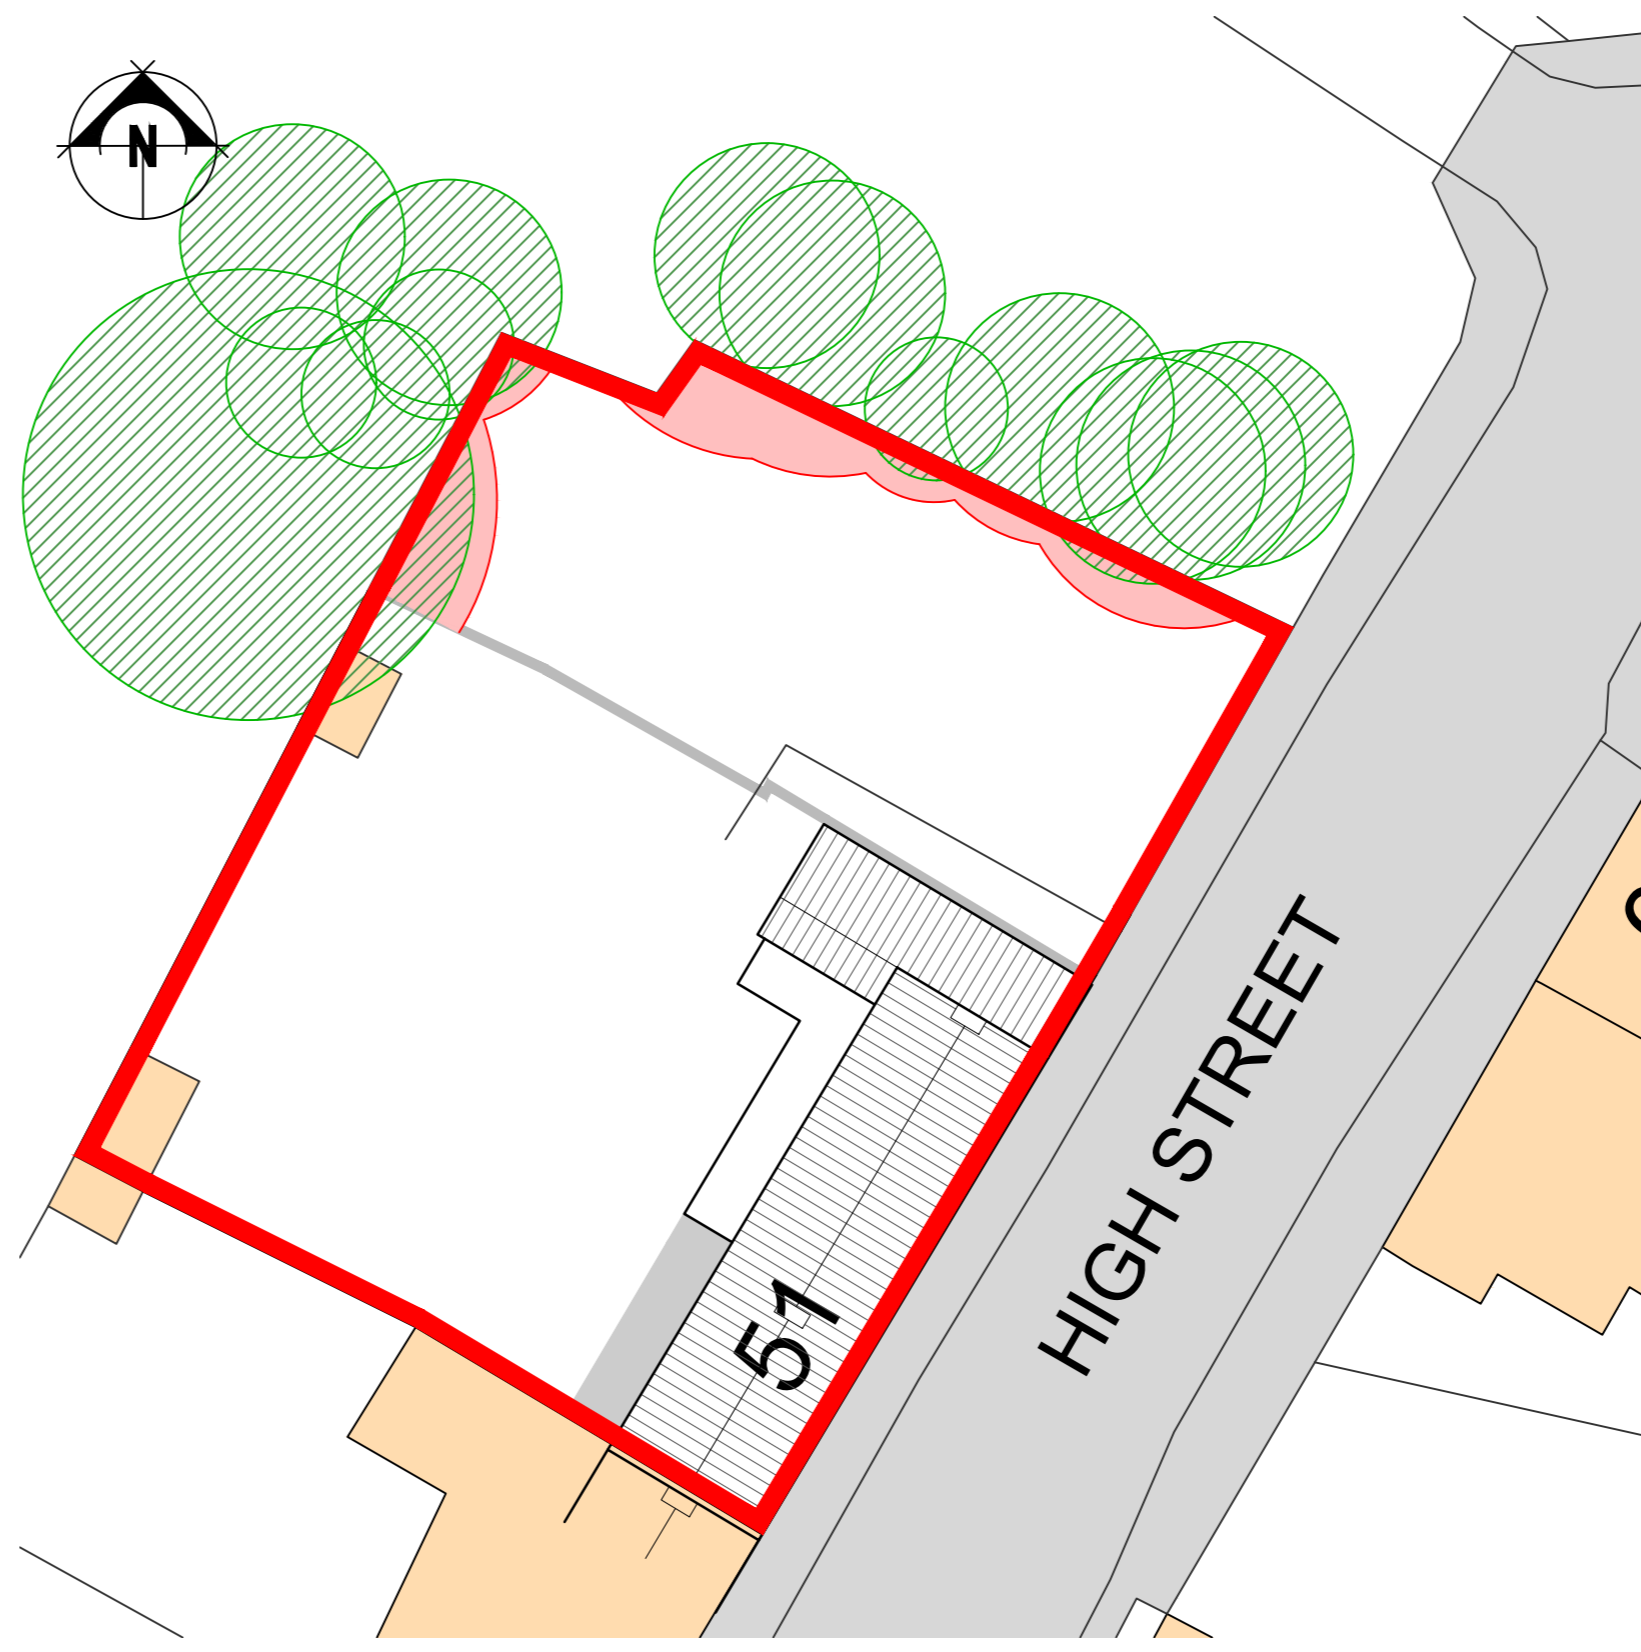

EXISTING SITE LAYOUT 1:200

SCALE - 1:200  
0m 2m 4m 6m 8m 20m

PLANNING APPLICATION

client  
**MR & MRS M. WILDGOOSE**

project  
**PROPOSED NEW GARAGE  
51 HIGH STREET  
LEADENHAM**

drawing  
**EXISTING FLOOR PLANS, ELEVATION  
SITE & LOCATION PLAN**

scale  
**1:100/200/1250 @ A2**

date  
**JUN 22**

drawn  
**KSC**

checked

drawing no.  
**7915B-PP-01**

revision  
**A**

**john roberts architects**

1 James Street . Lincoln . LN2 1QD  
T: 01522 533441 . F: 01522 512888  
E: admin@jrarchitects.co.uk  
www.jrarchitects.co.uk

