




SIDE ELEVATION (EAST)
Scale 1:100

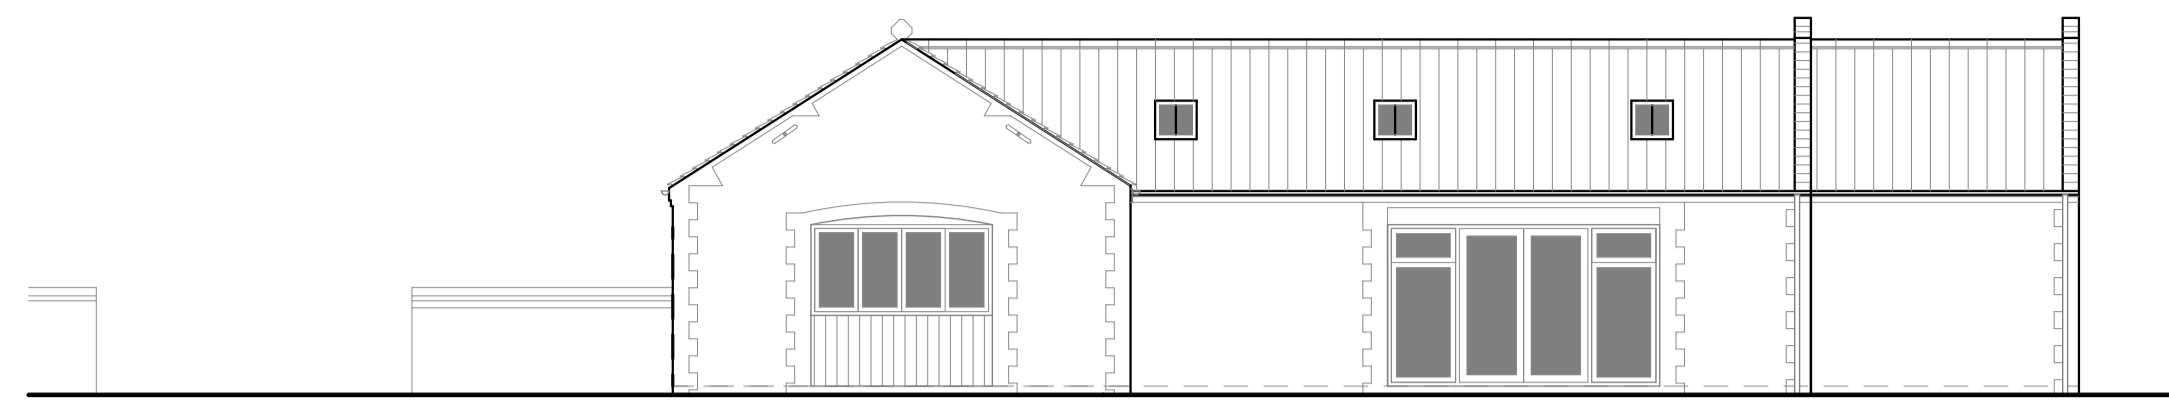

REAR ELEVATION - NORTH
Scale 1:100

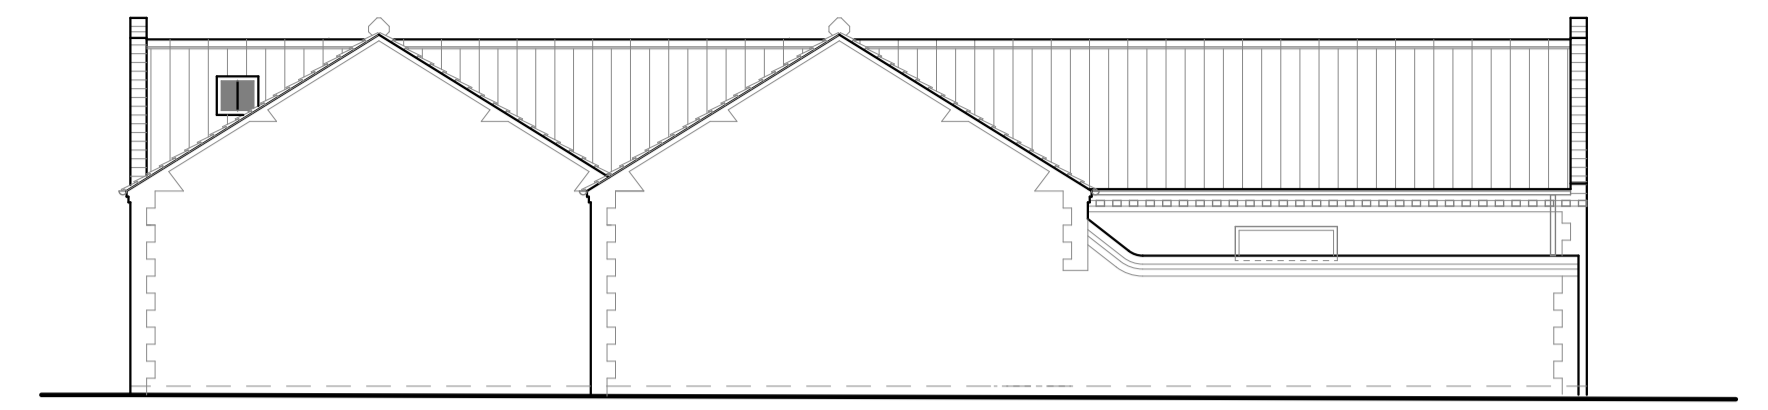


SIDE ELEVATION (WEST)
Scale 1:100

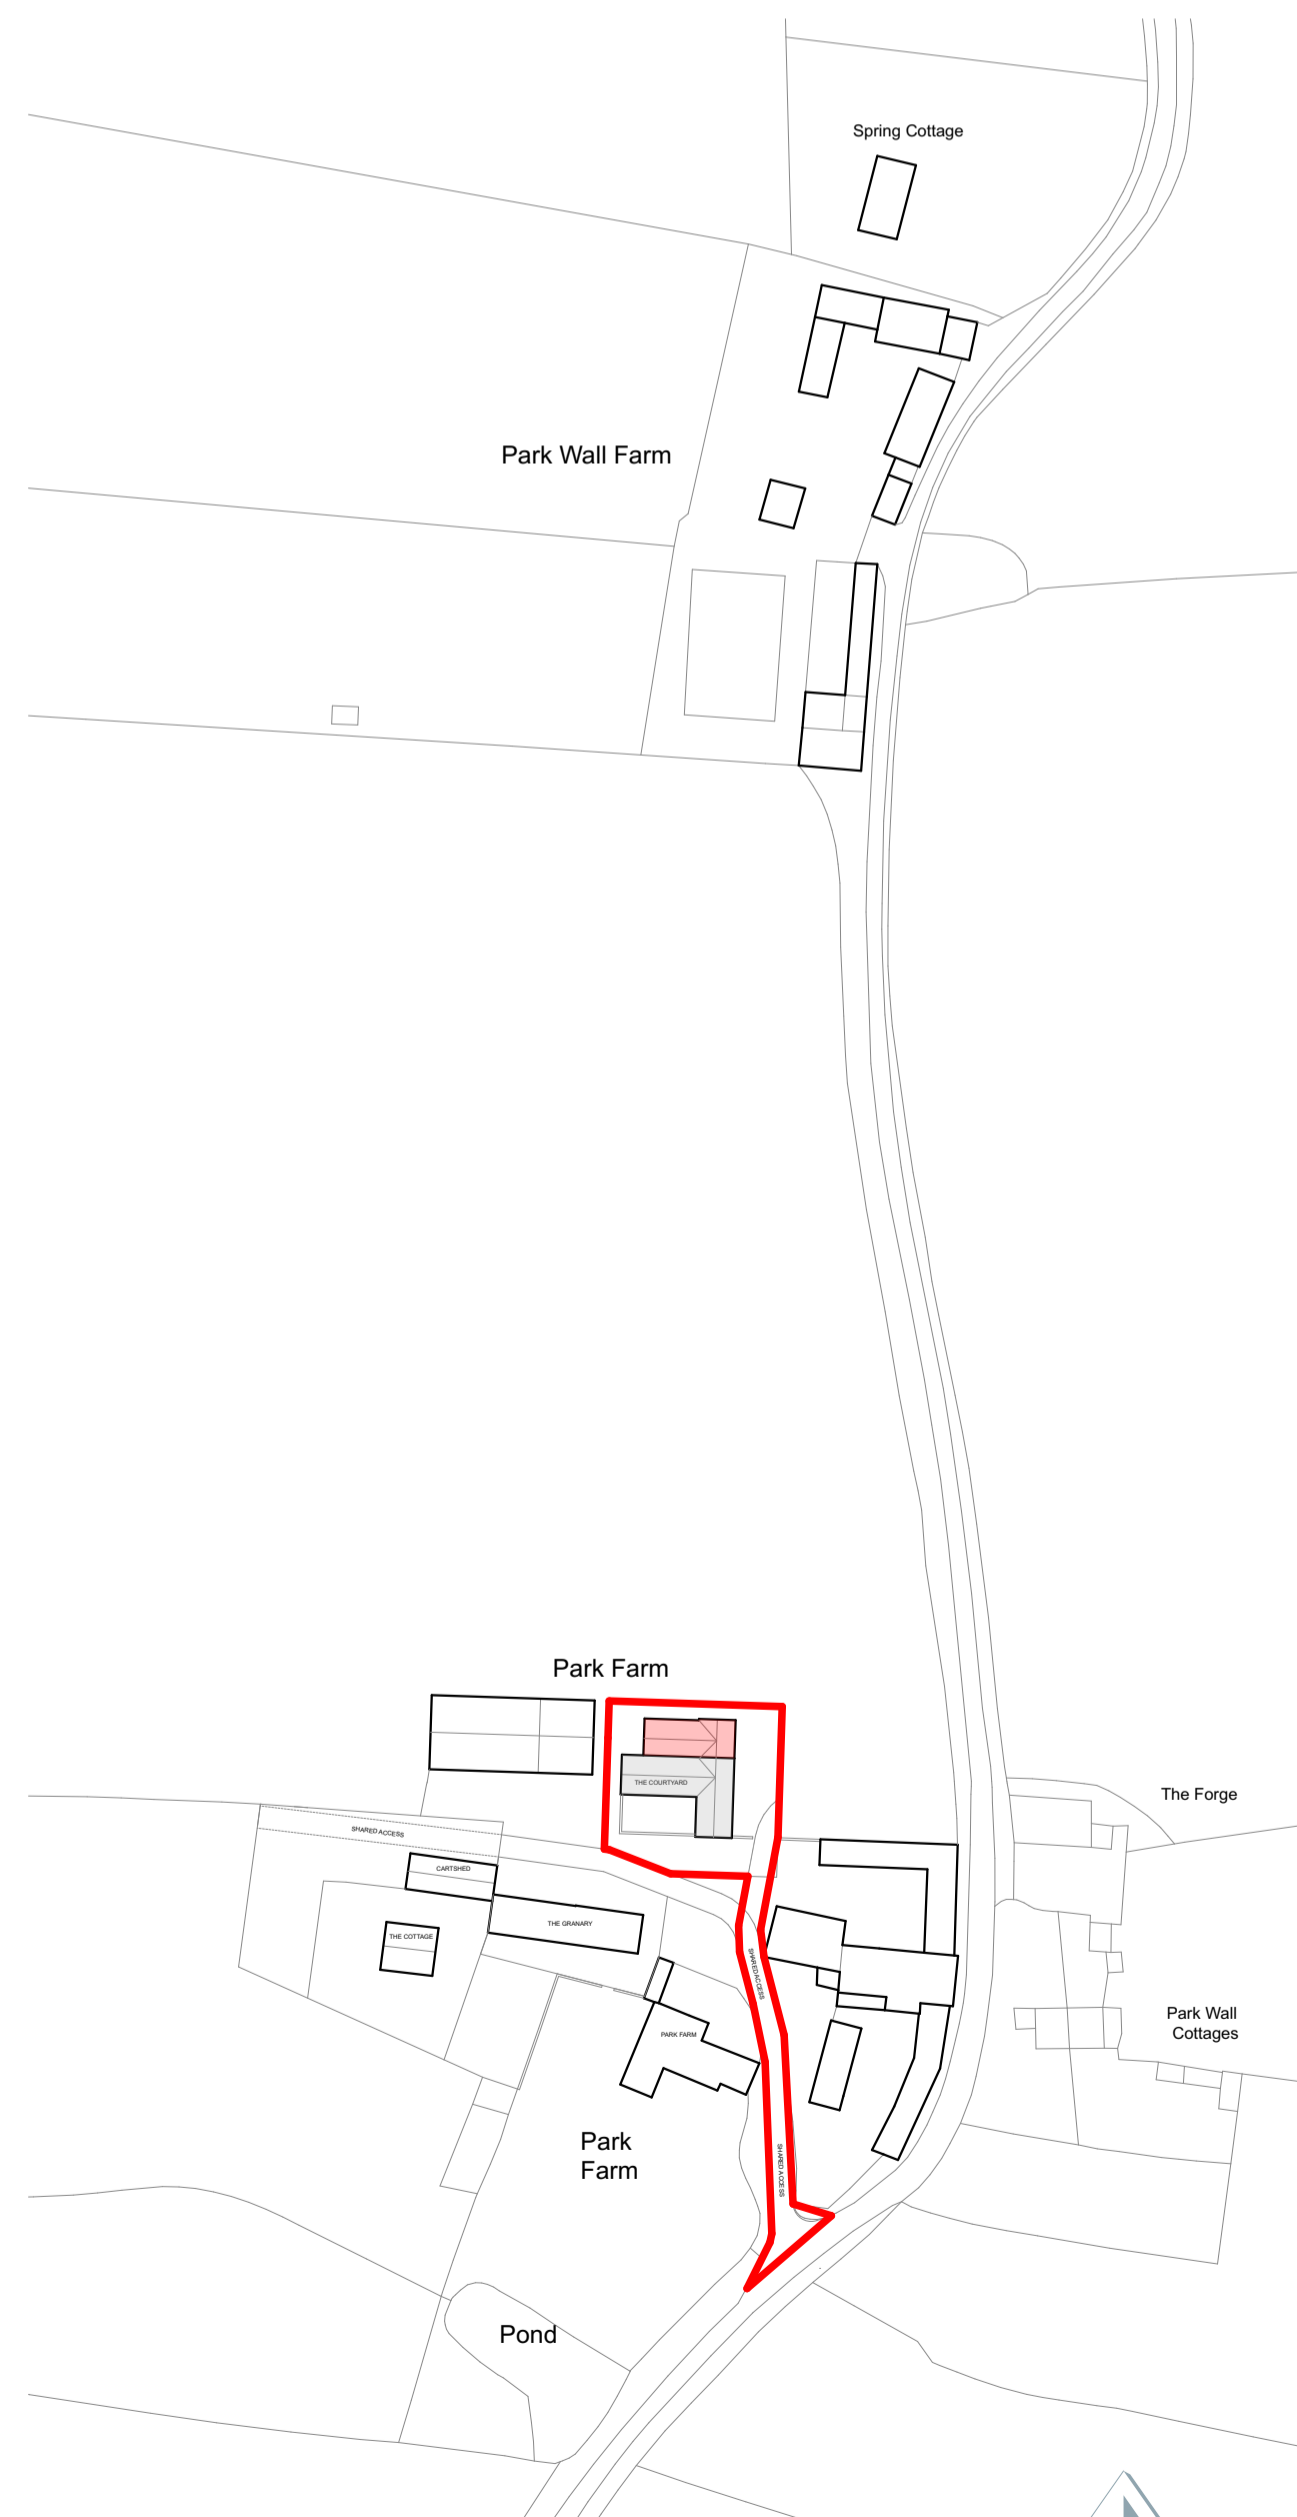

LOCATION PLAN
Scale 1:1250



GROUND FLOOR PLAN
Scale 1:50

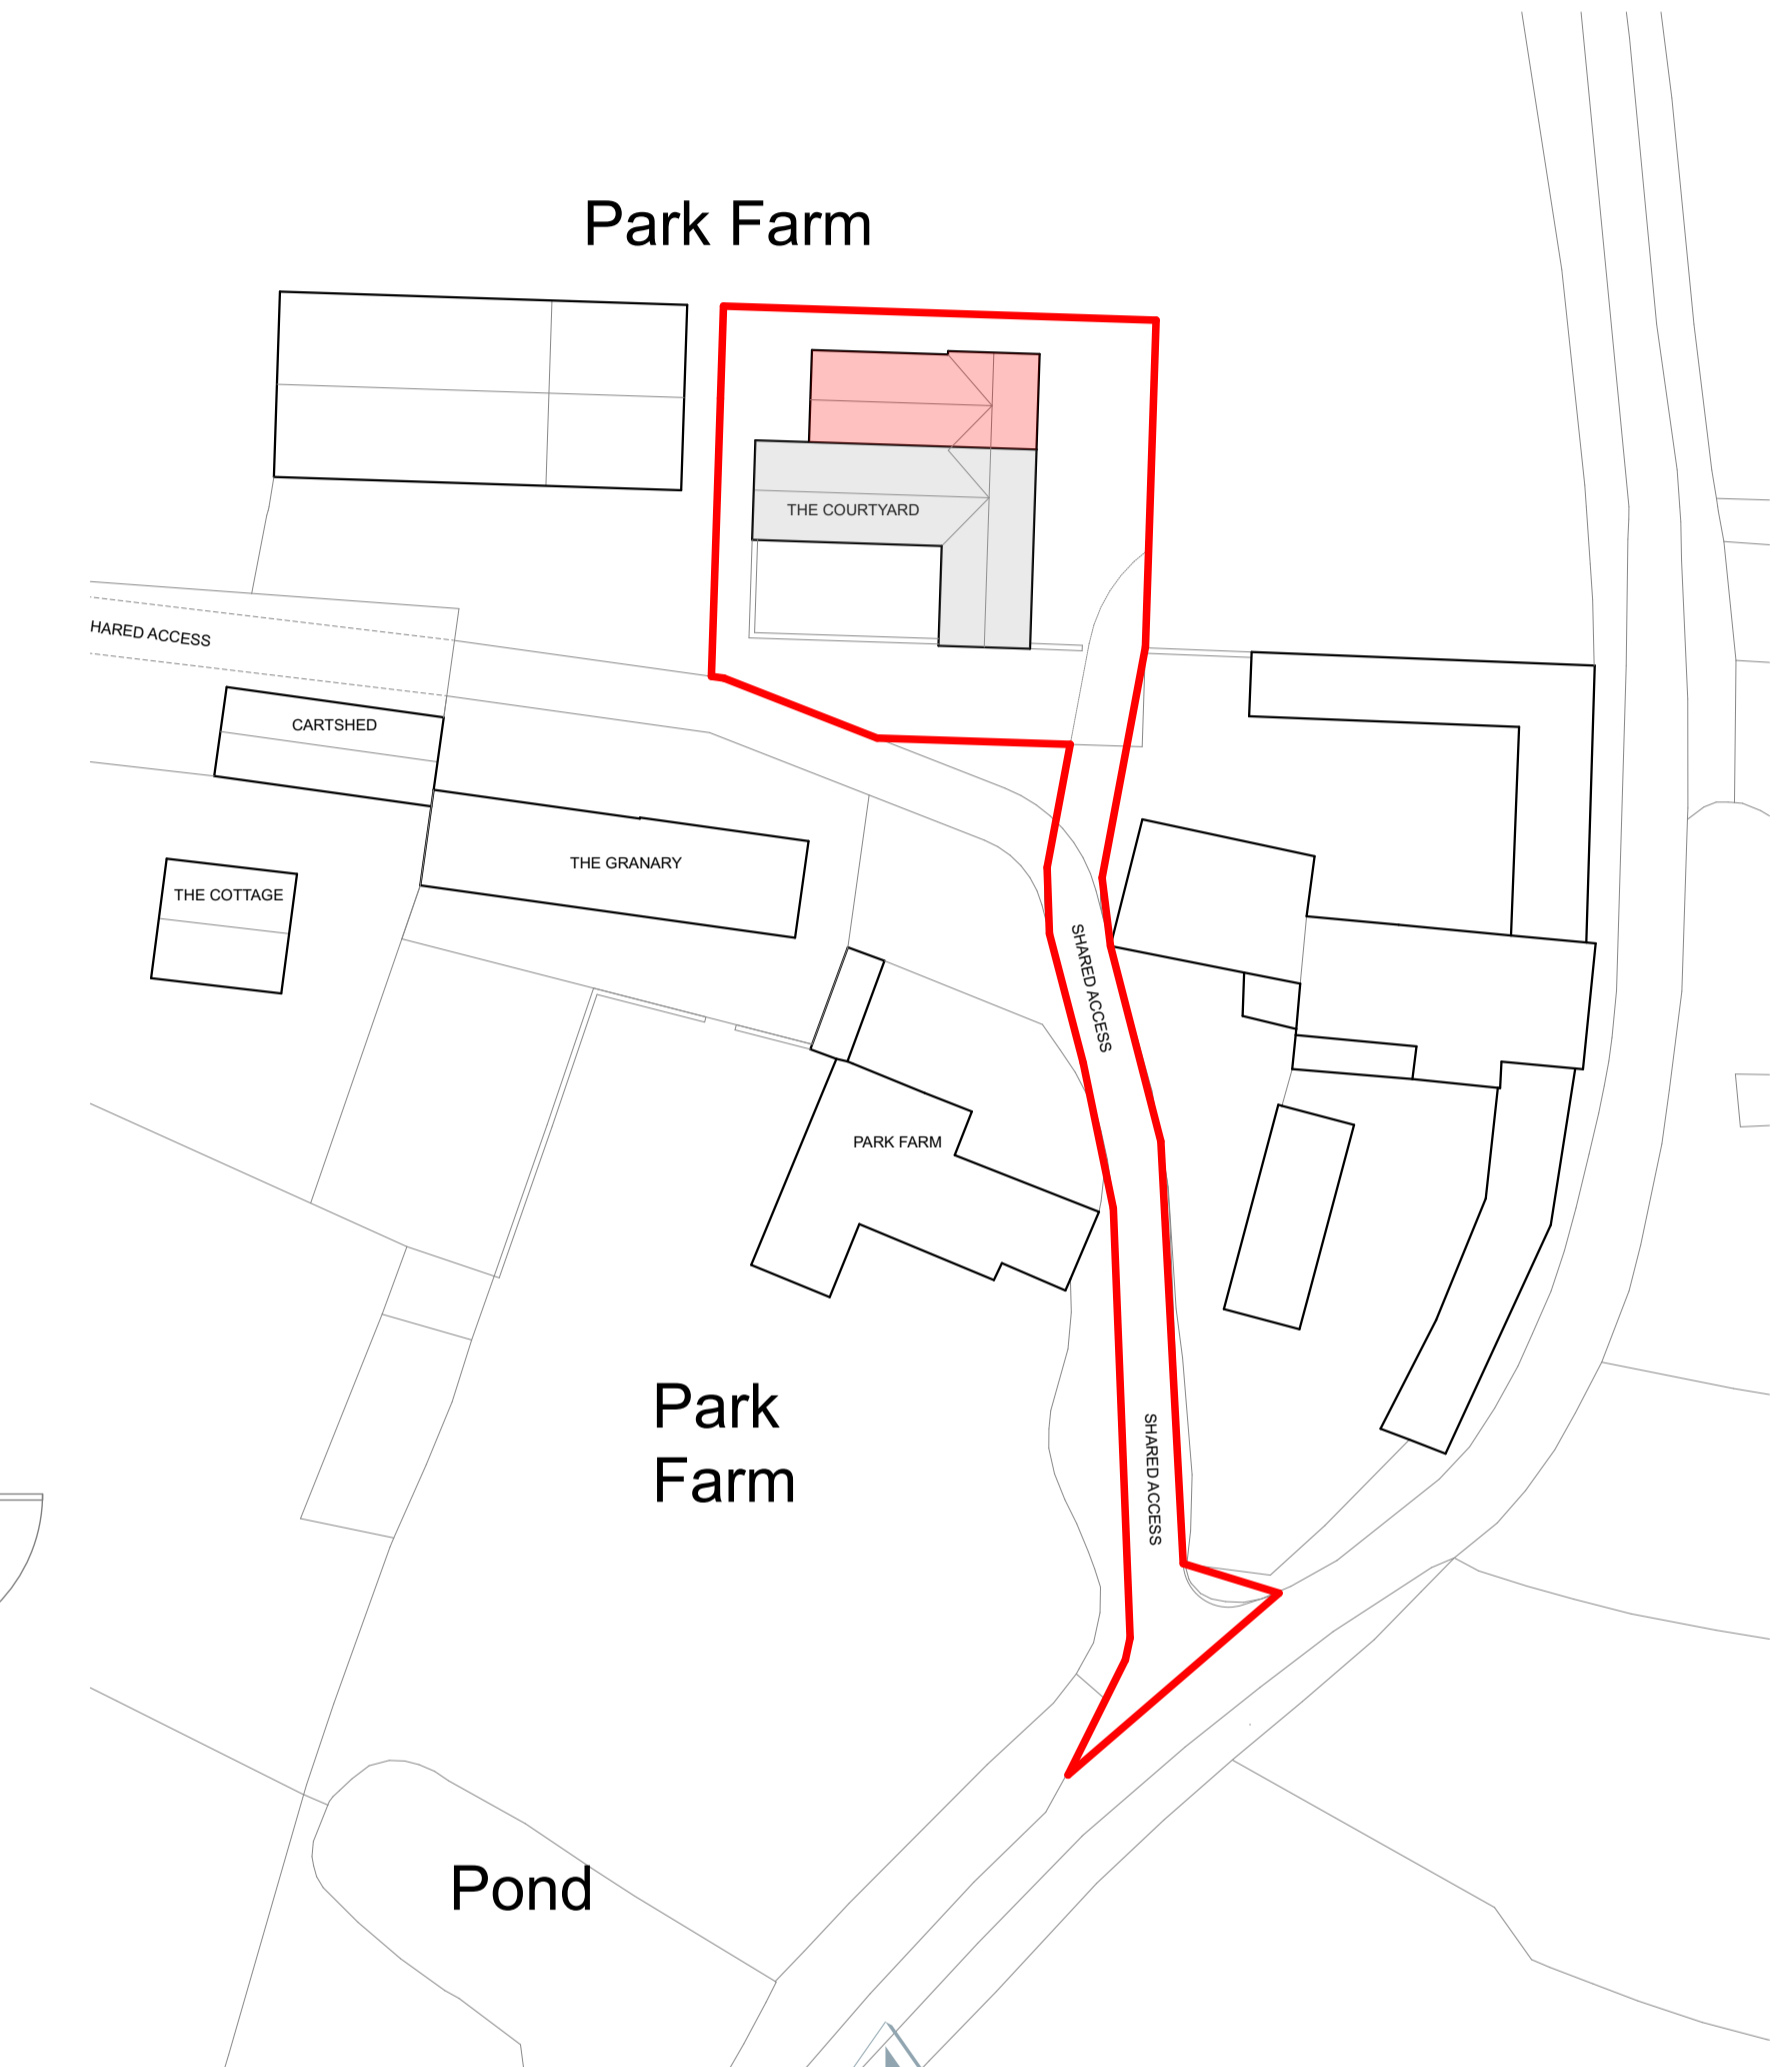

BLOCK PLAN
Scale 1:500



01263 838080 steven@howes-designs.co.uk
07799 664321 www.howes-designs.co.uk

Amendment	Date	Rev.
Rooflight positions amended on elevations.	18.11.22	A

Job EXTENSION TO THE COURTYARD, PARK FARM, AYLMEYTON, NORFOLK, NR11 8PT
Client MR & MRS WILLIAMS

Drawing PROPOSED PLANNING DRAWING PLANS & ELEVATIONS SCALE 1:100, 1:500, 1:1250 **A1**

Job No.	Drawn	PL01	Date	Rev.
22.0490	SJH	PL01	19.02.22	A

All dimensions are to be checked on site. Howes Designs Ltd to be notified of any discrepancy. Written dimensions are to be followed in preference to scaled dimensions. This drawing is copyright and may not be reproduced without the written consent of Howes Designs Ltd.