
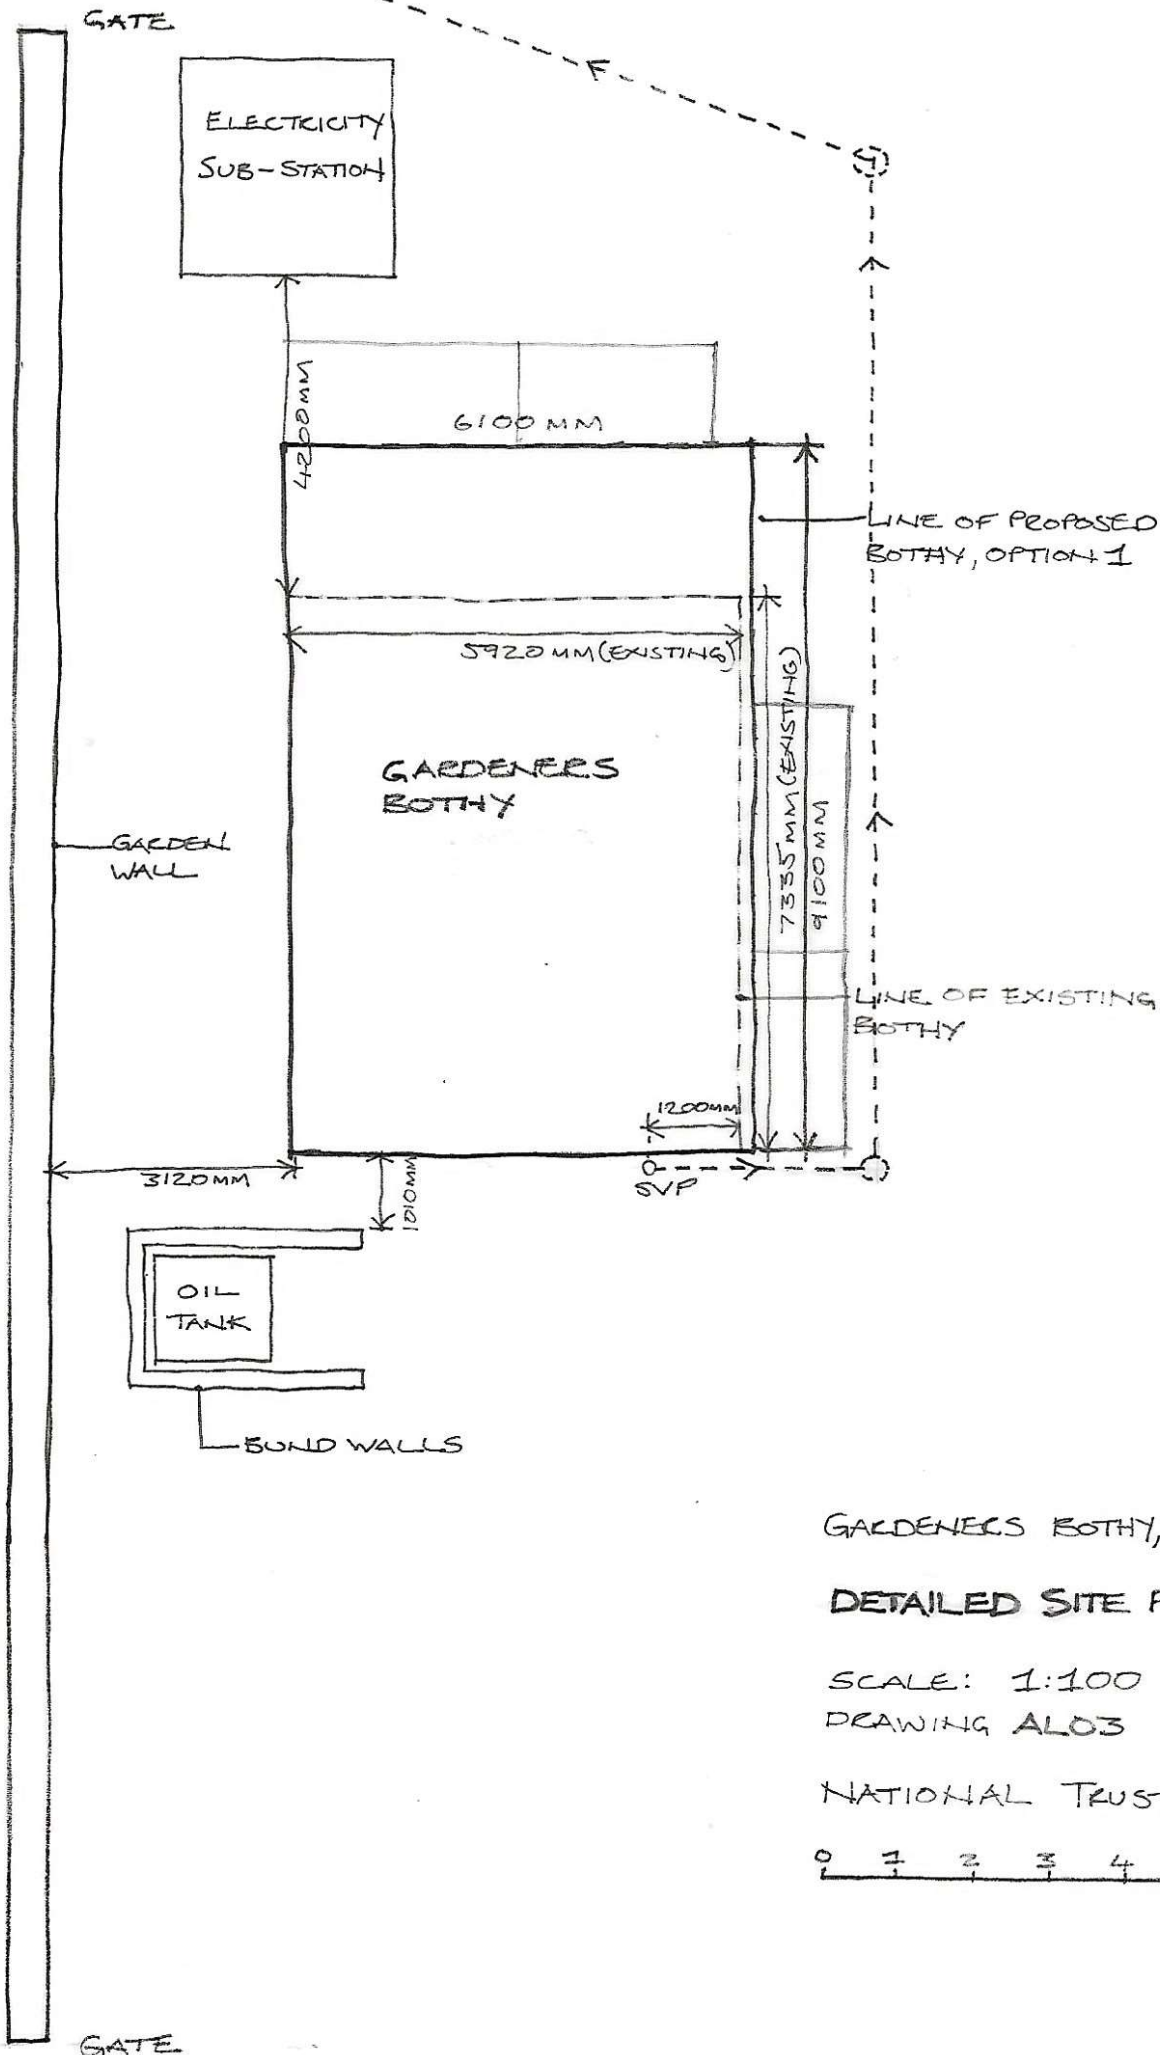


TO SEPTIC TANK

 

GARDENERS BOTHY, FELBRIGG

DETAILED SITE PLAN

SCALE: 1:100

DRAWING ALOS

NATIONAL TRUST

