




GENERAL NOTES
 Dimensions to be checked on site prior to any building works
 Structural beam calculations to be provided by structural engineer
 all materials to match existing where possible

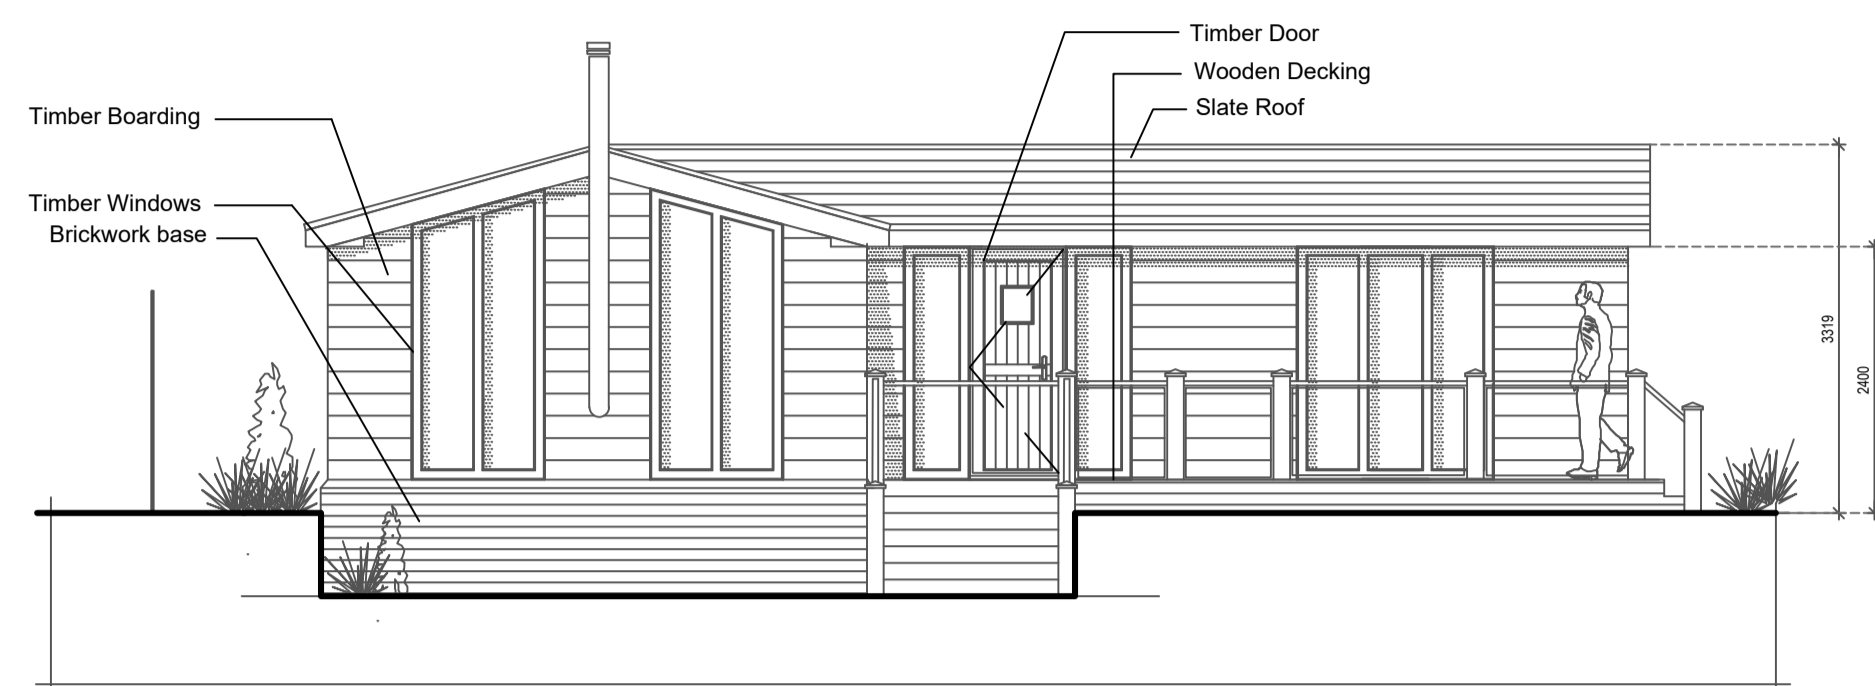

Proposed South Elevation
 1:100

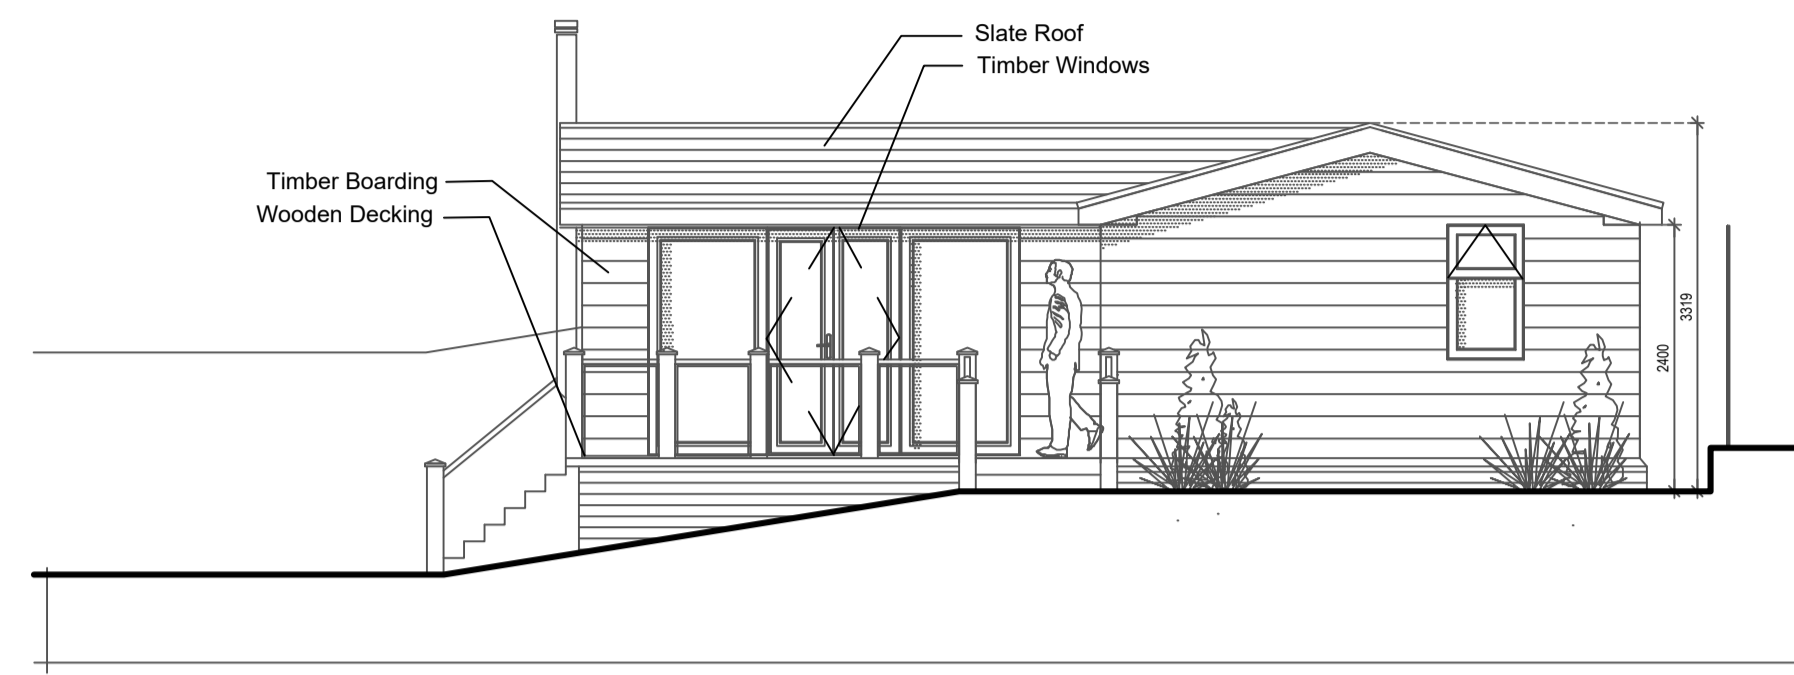


Proposed East Elevation
 1:100

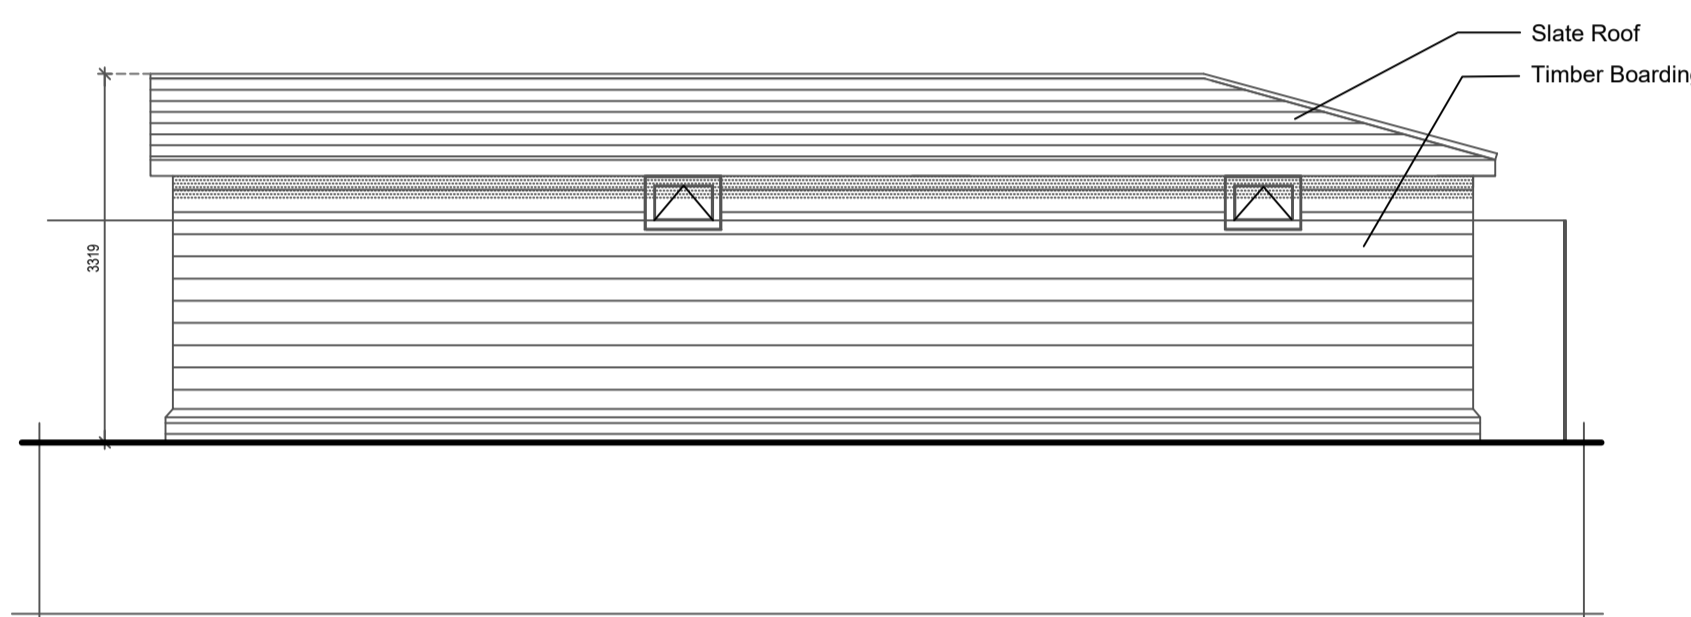

Proposed North Elevation
 1:100



Proposed West Elevation
 1:100

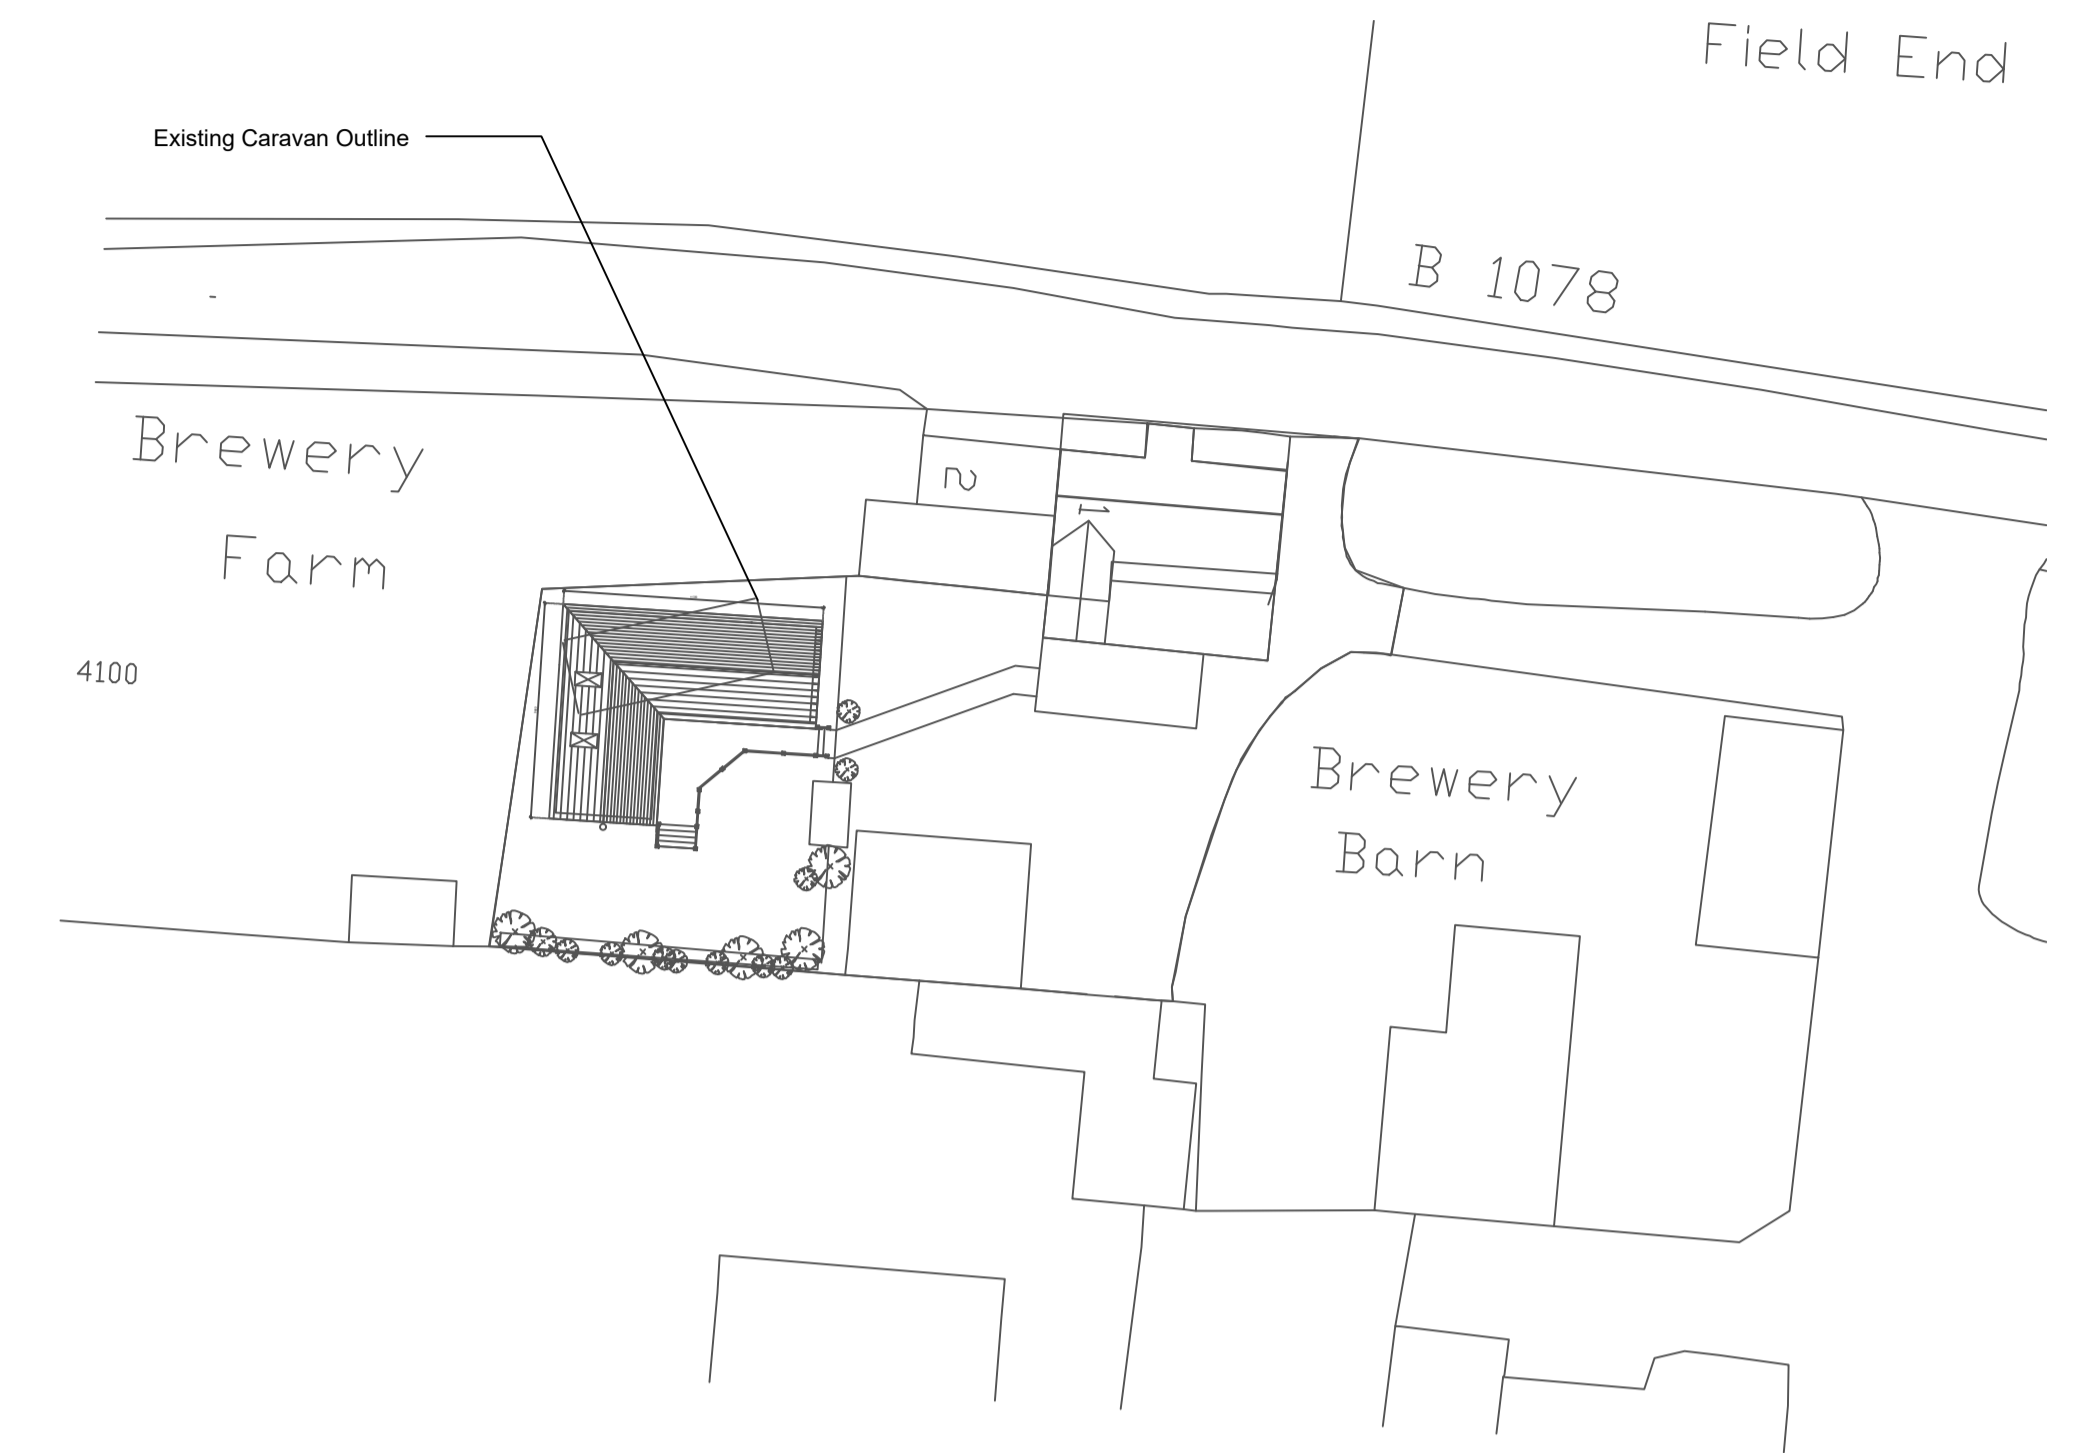


Proposed Site Plan
 1:100


Project: Brewery Farm Cottages
 Ipswich
 Suffolk
 IP6 9RR

Drawing Title: Proposed Elevations and Floor plans


Client: Mr and Mrs Patrick

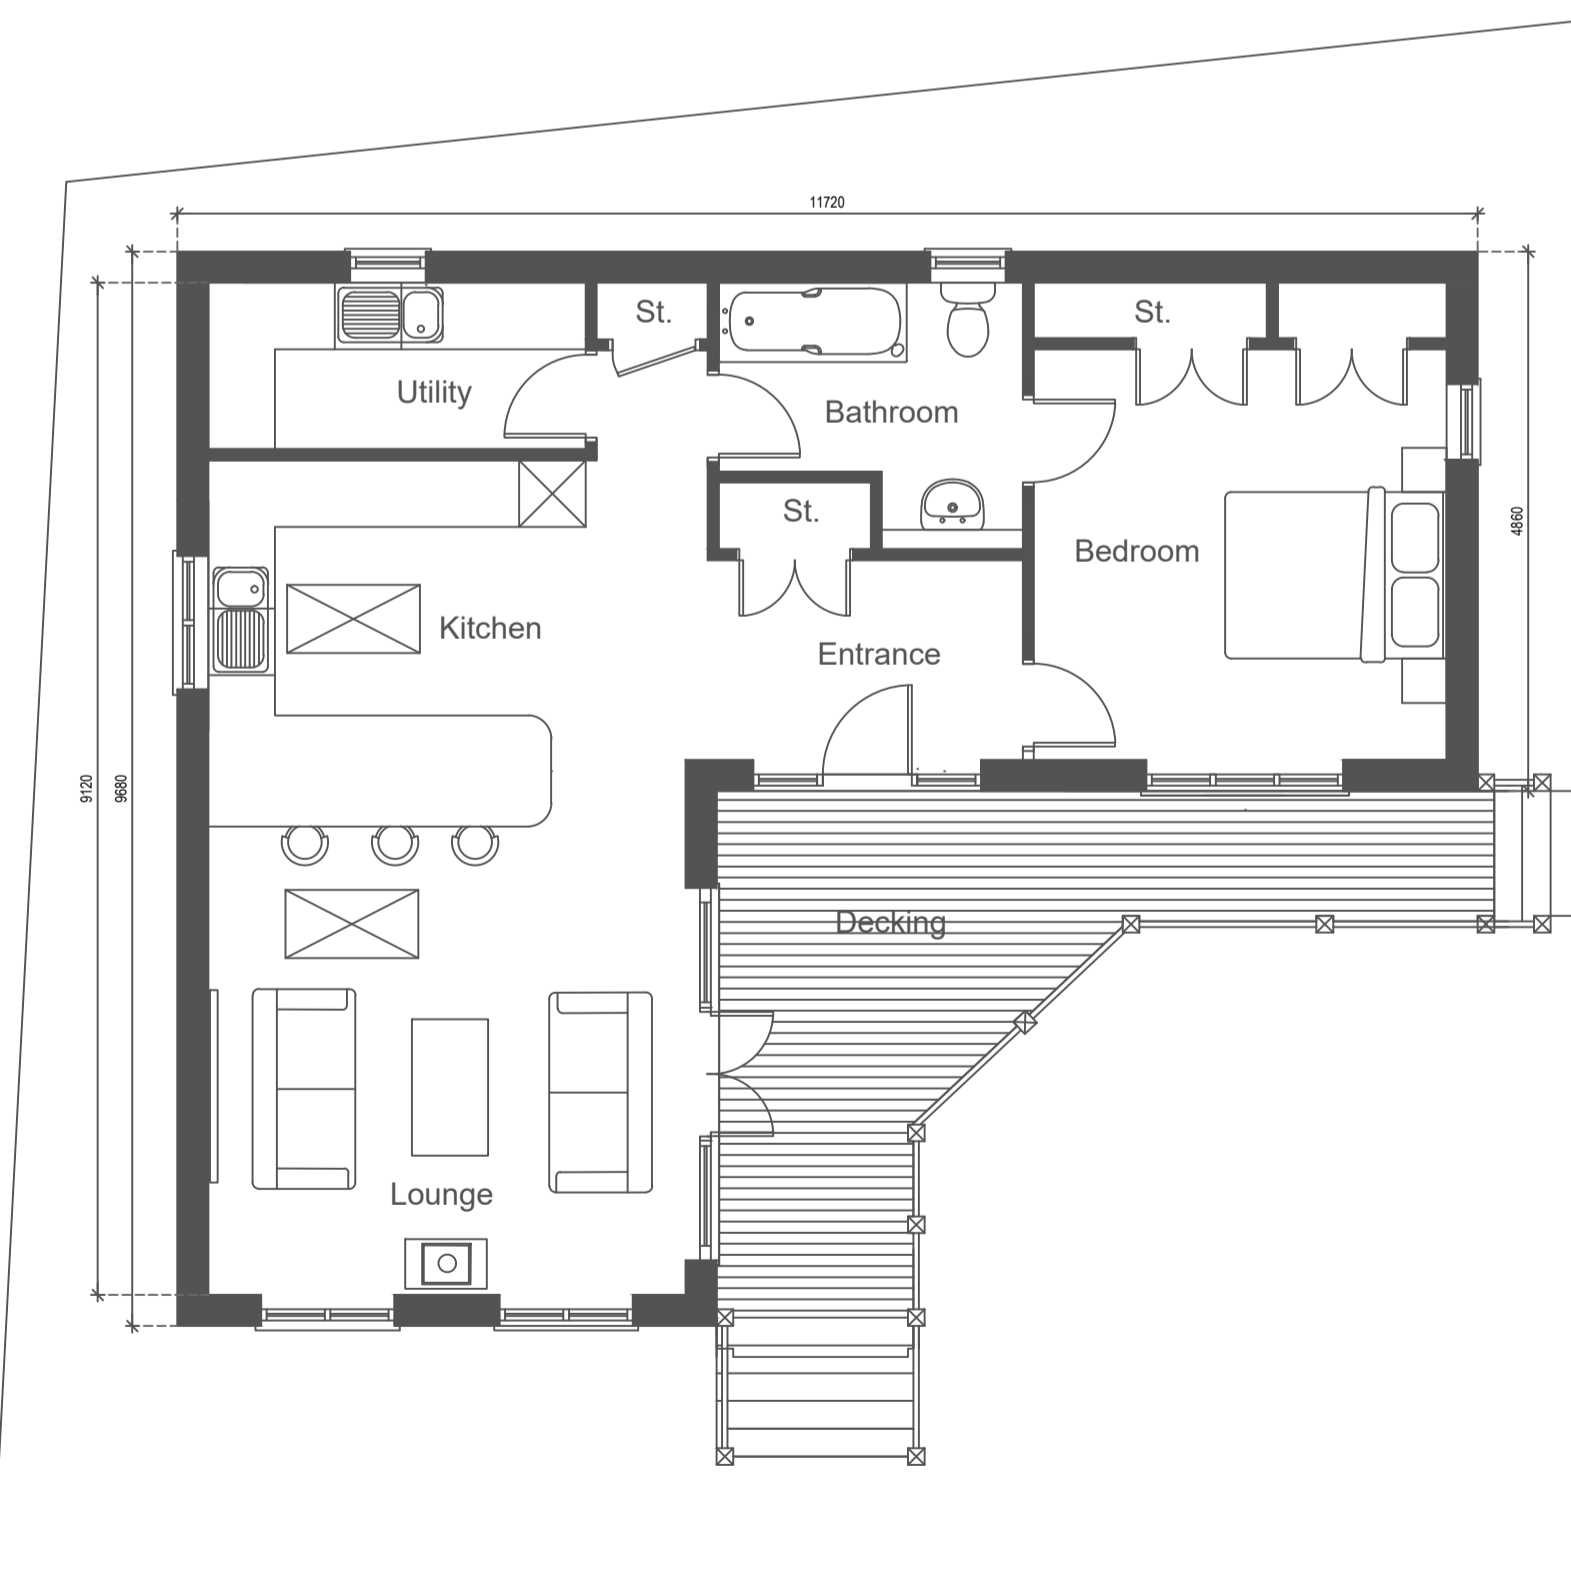

Proposed Floor Plan
 1:100

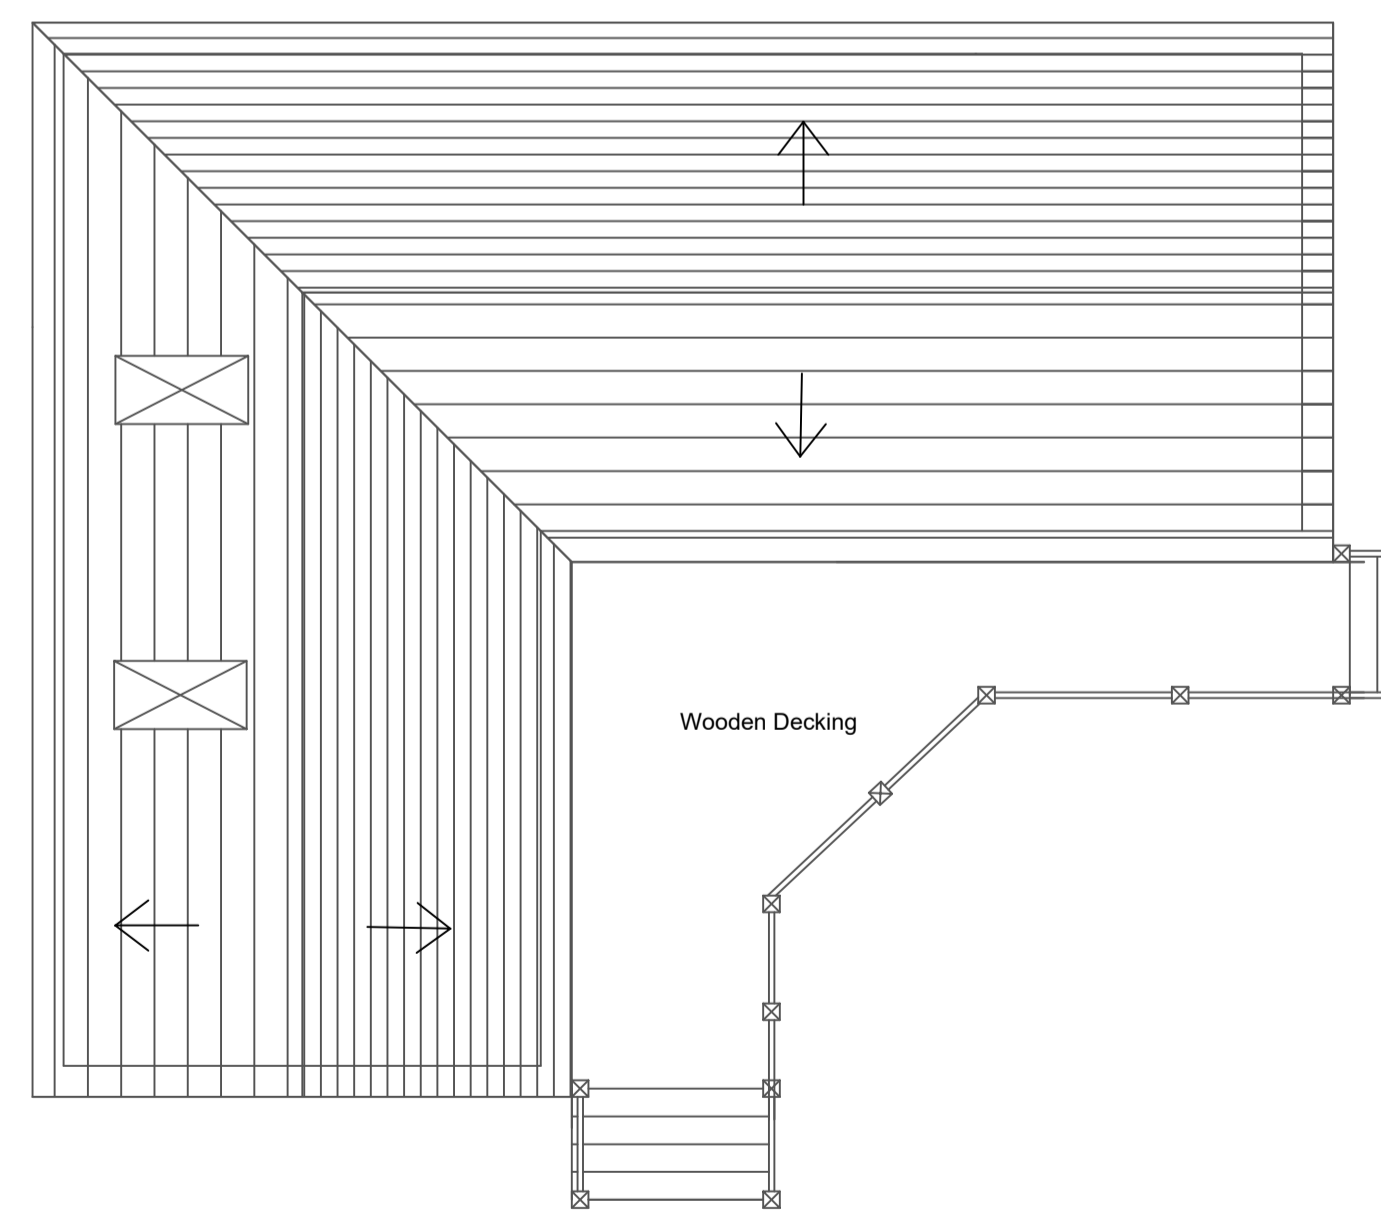

Proposed Roof Plan
 1:100

 

Scale: 1:100 @ A1 Date: 06-11-2022

Drg No: DP-01 Rev: A