



REVISION NOTES		
Rev	Date	Info

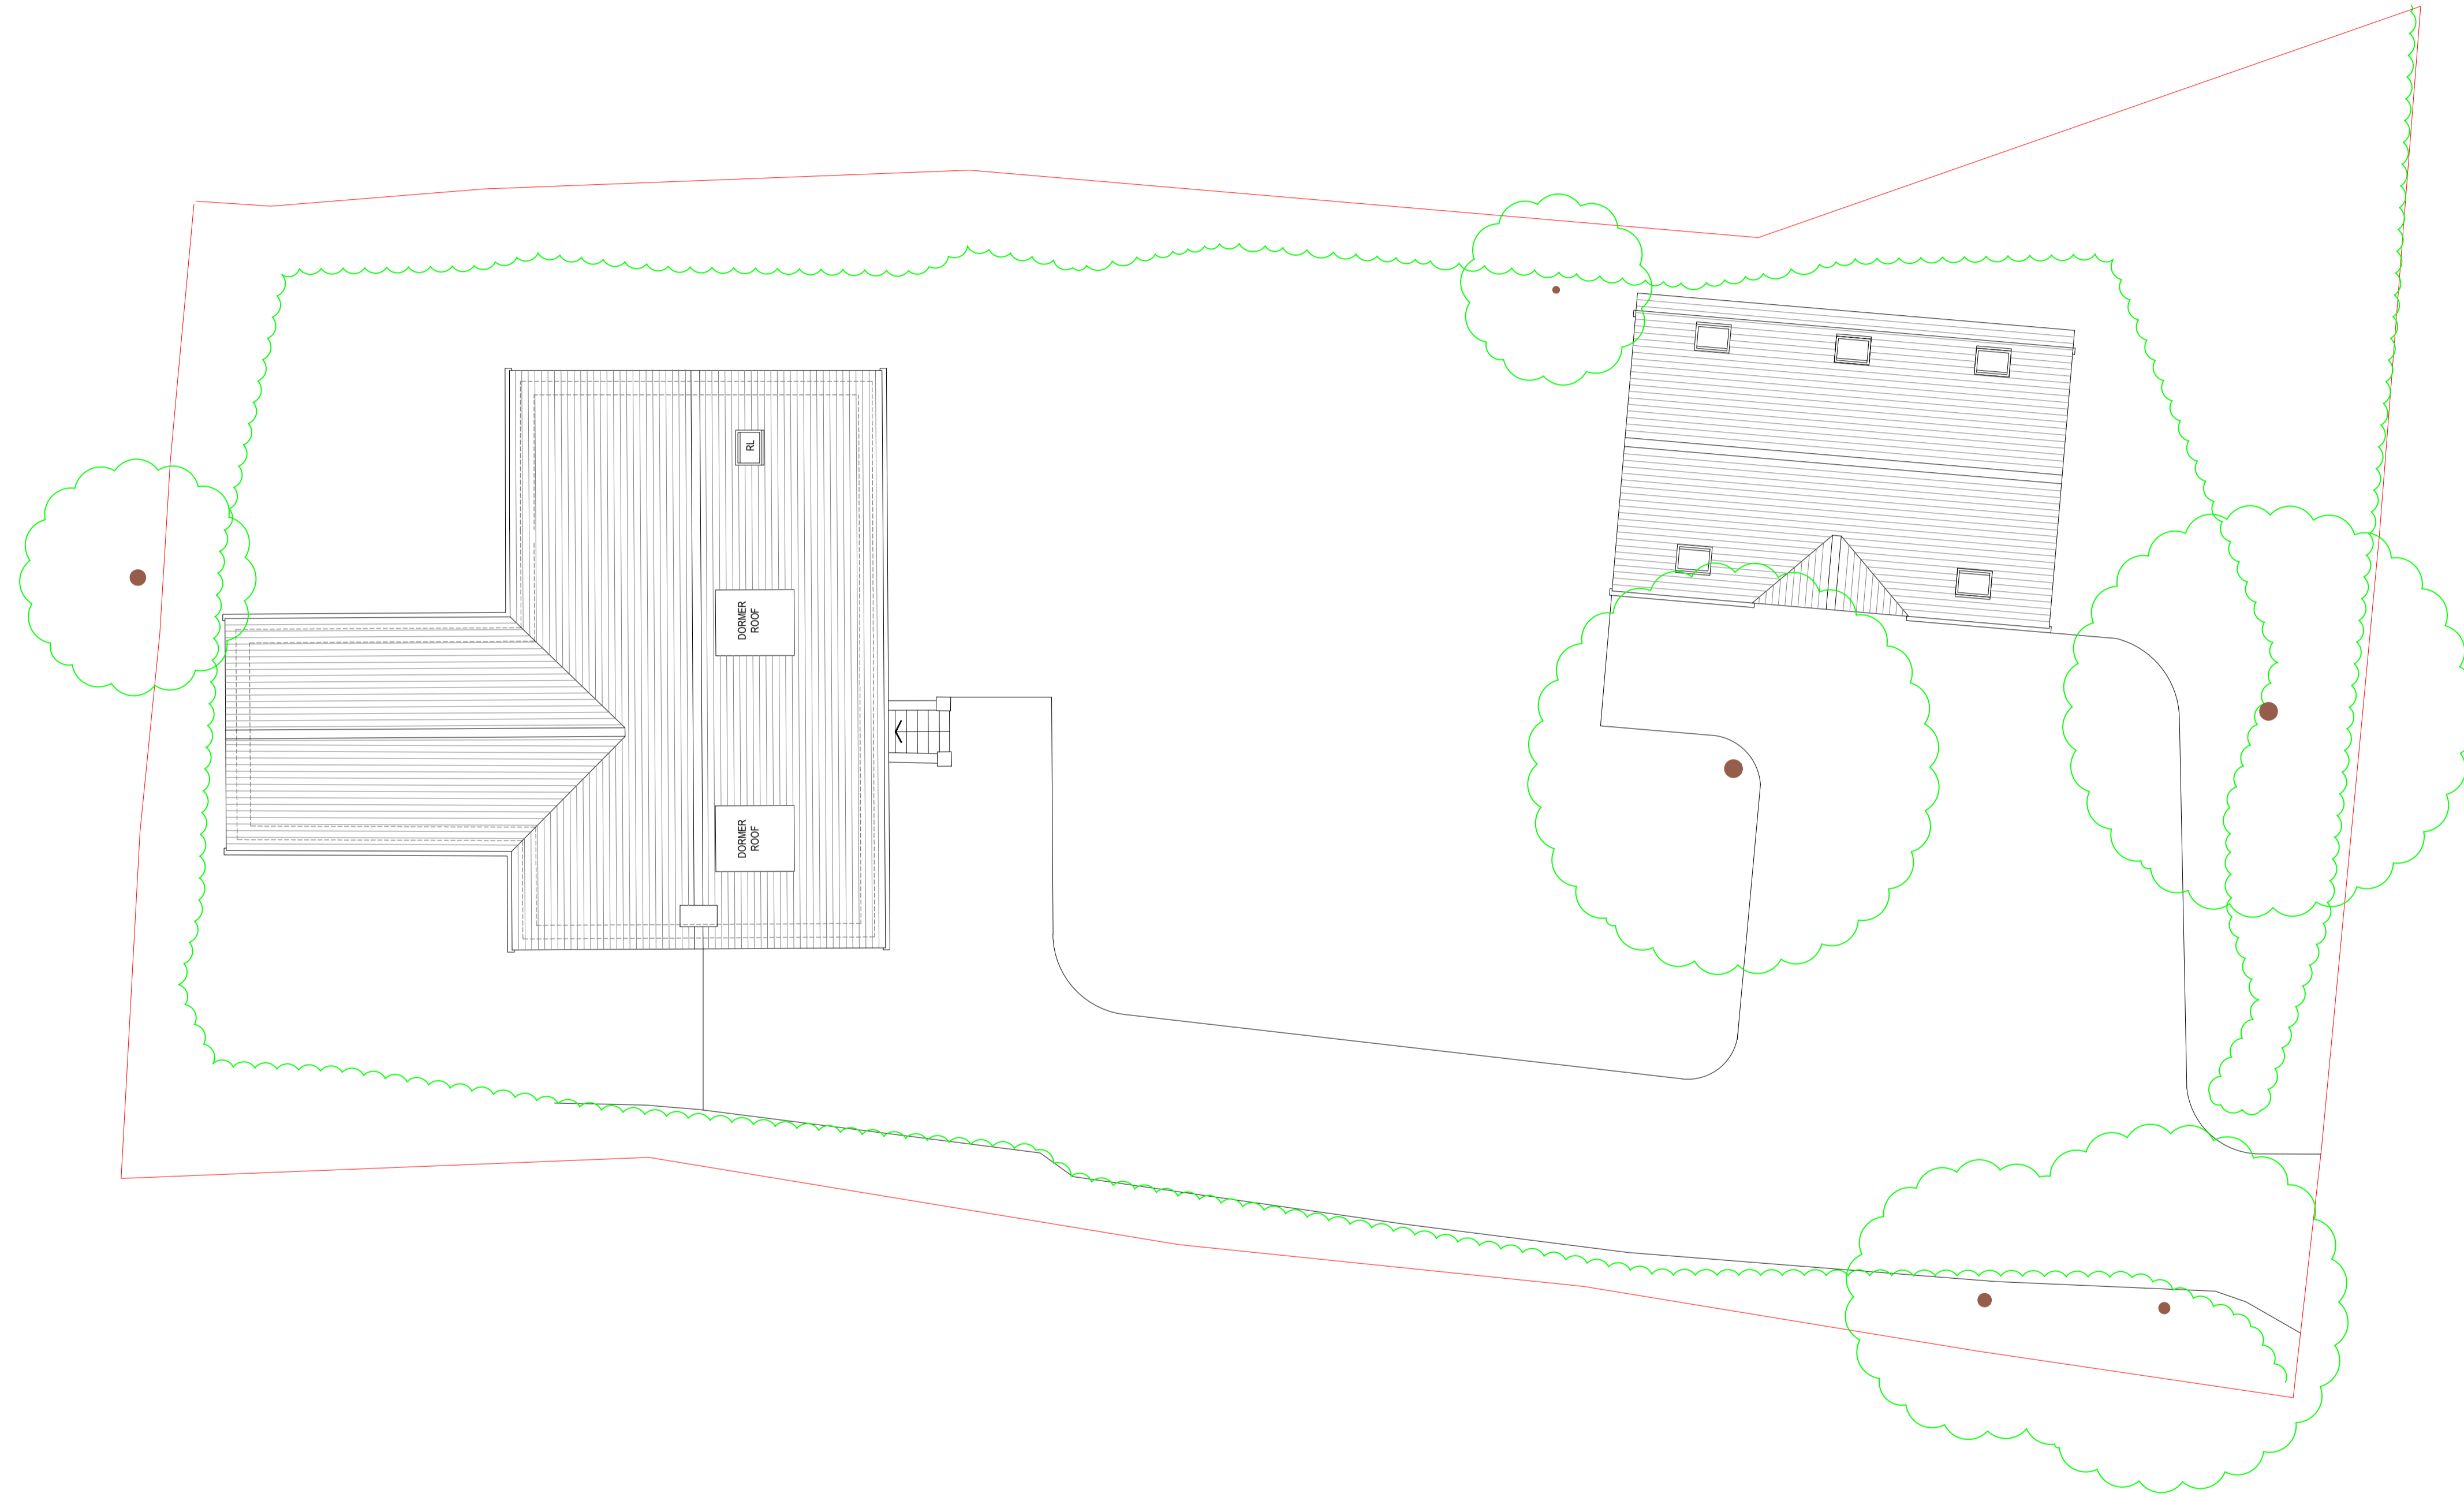

PIXAM
BEECH, ALTON

PLANNING
SCALE 1:100

 

Patton.
Patton Architecture + Development
Office 2, Chilfee Manor,
50 Chilfee Manor Estate,
Liphook,
GU30 7AY
Tel: 01438 581981
Mob: 07766 112987
E-mail: info@pattonarchitecture.co.uk
Web: www.pattonarchitecture.co.uk

Stage
PLANNING

Project
PIXAM, 29 MEDSTAED ROAD, HAMPSHIRE GU34 4AD

Drawn	Scale	Date
TWP	1:100@A1	SEPT 2022

Drawing No	Drawing Title	Rev
PAD/347/02	PROPOSED SITE PLAN	-