



Side Elevation As Proposed

Scale 1:50

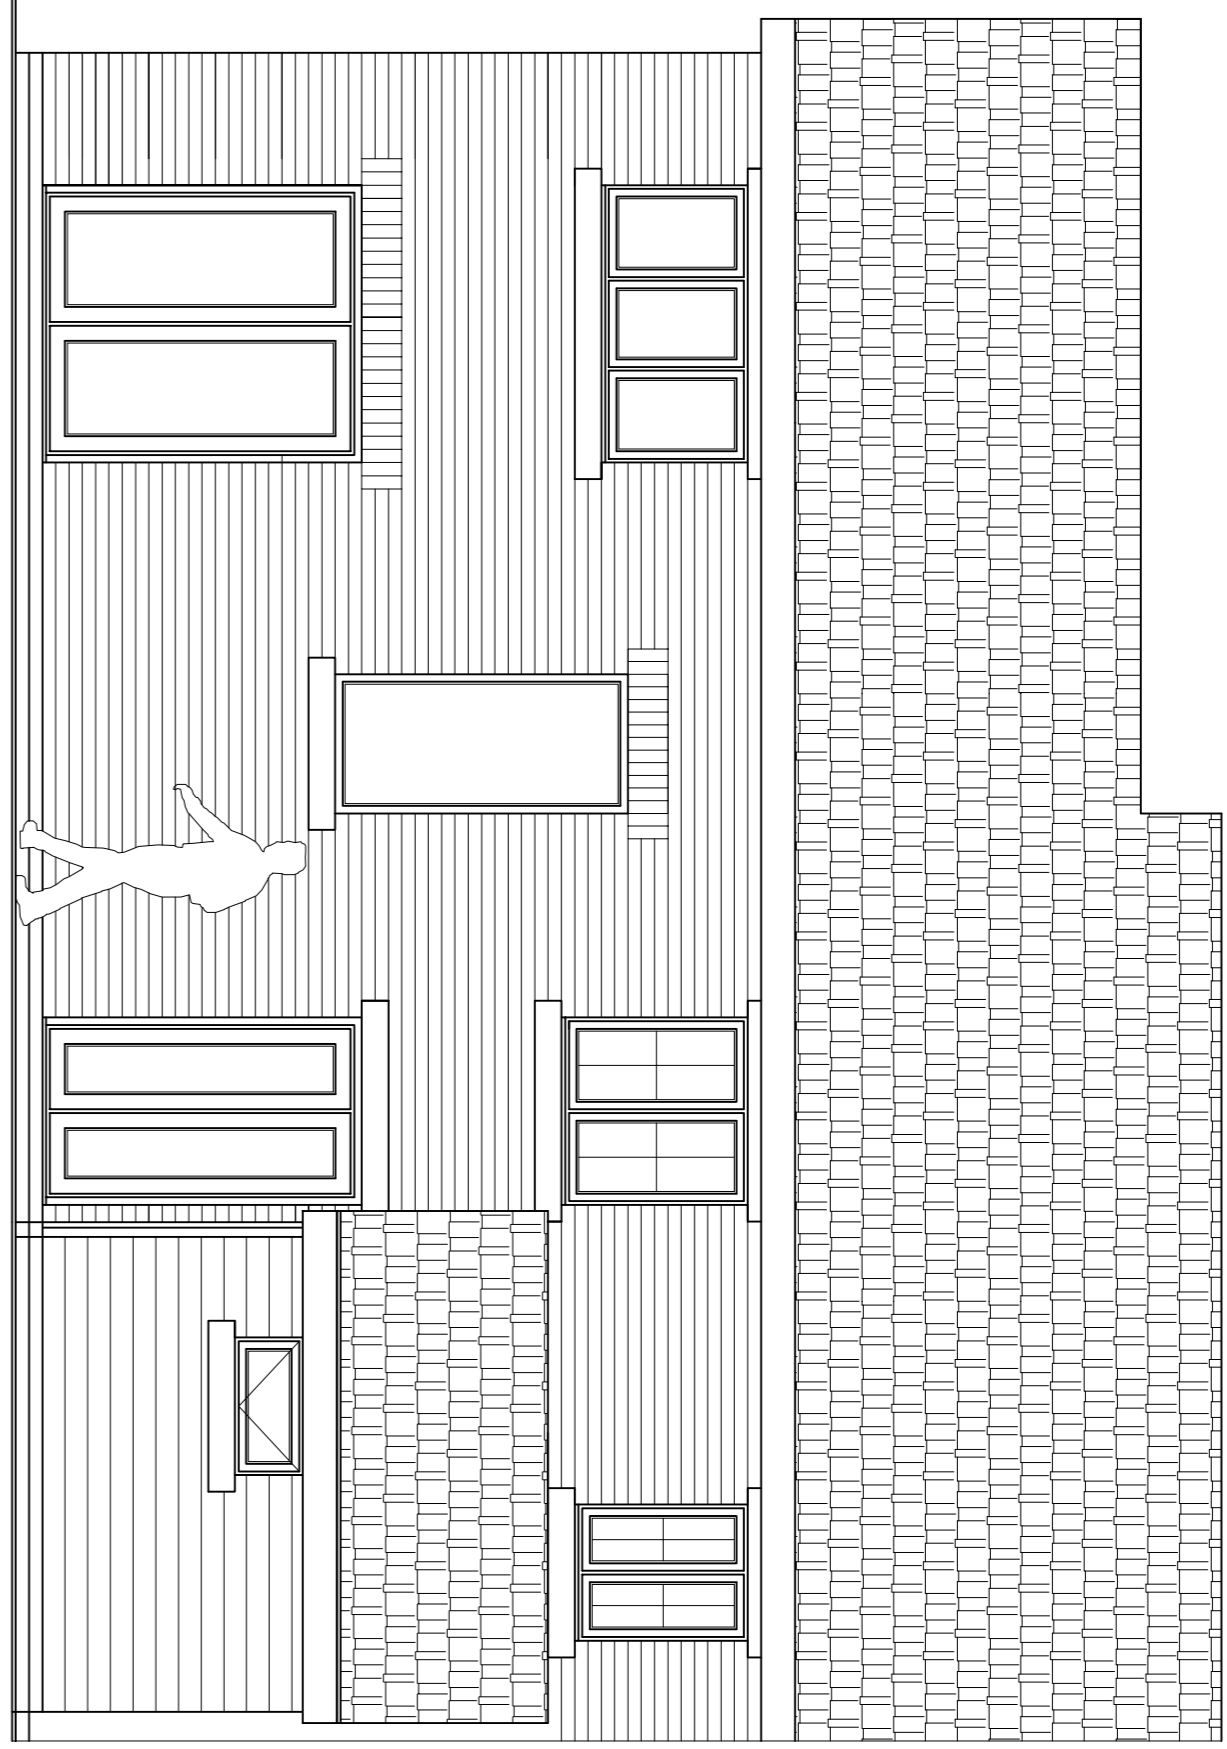



Rear Elevation As Proposed

Scale 1:50

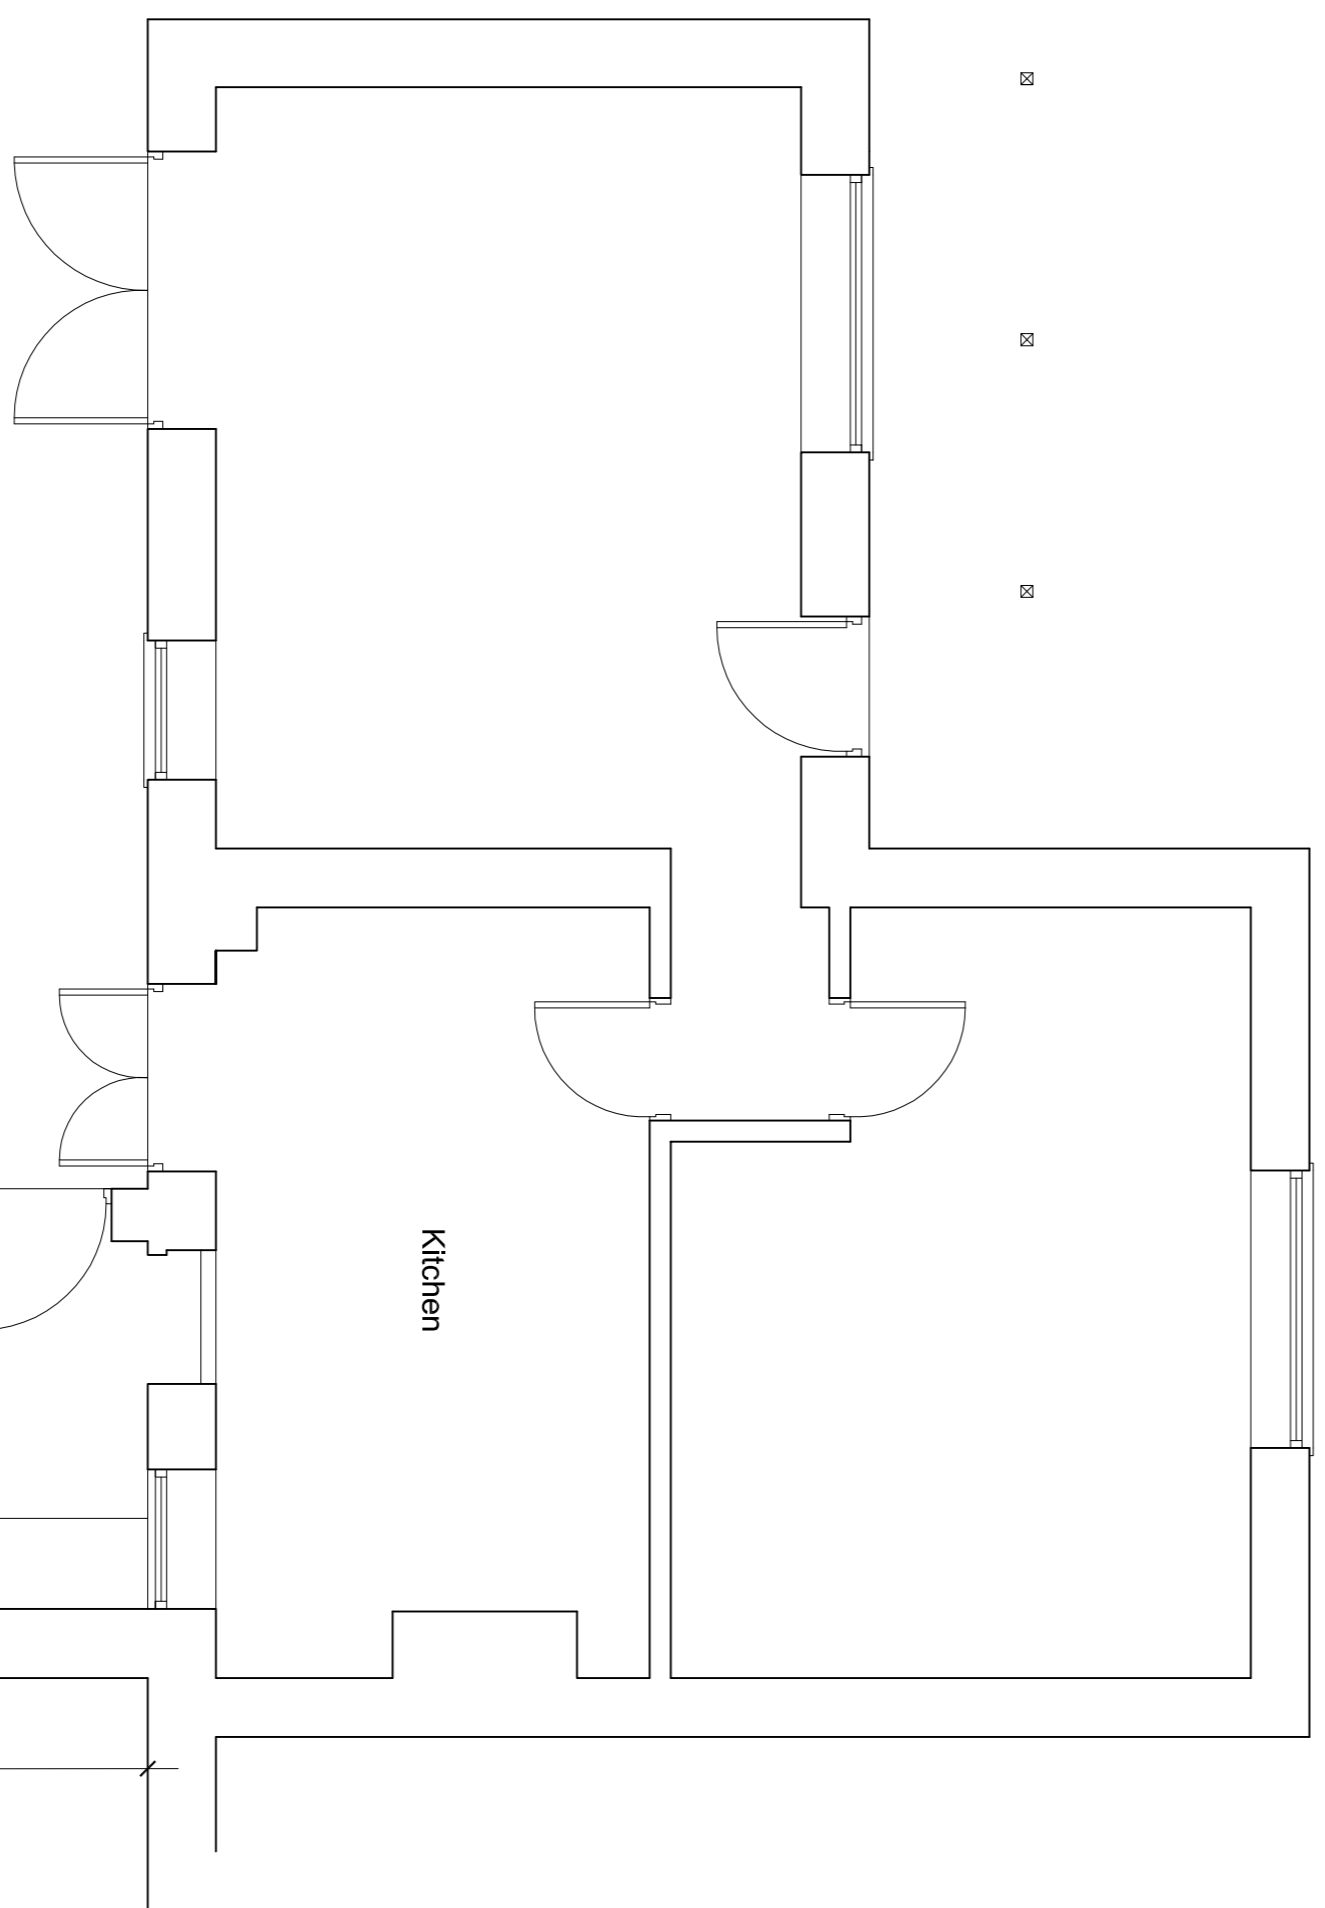

Ground Floor Plan As Proposed

Scale 1:50

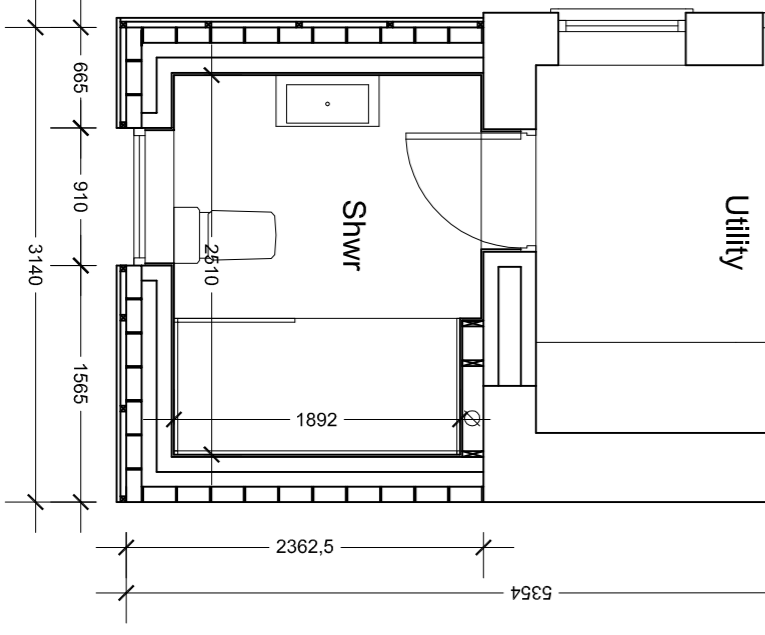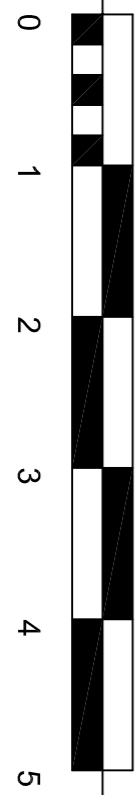

Project Title	Proposed single storey rear extension
Client	Mr Kennedy
Drawing Title	Proposed elevations & floor plan

Architectural Design & Planning

JWM

3rd Floor, 100, The Arcade, New London, London, E1 1AA, UK
 Tel: 020 7731 1521
 Email: james@architecturaldesignandplanning.co.uk

This drawing is subject to copyright. All dimensions to be checked on site prior to any construction. Any discrepancies to be confirmed prior to proceeding.

Project Status	<input checked="" type="checkbox"/> Planning
	<input type="checkbox"/> Preliminary
	<input type="checkbox"/> Comment
	<input type="checkbox"/> Tender
Construction Issue	<input type="checkbox"/>

Scale 1:50

Paper Size A1

Date 22/11/2022

Drawn JWM

Drawing No 105_01_04

A