




PROPOSED SIDE/EAST ELEVATION 1:100

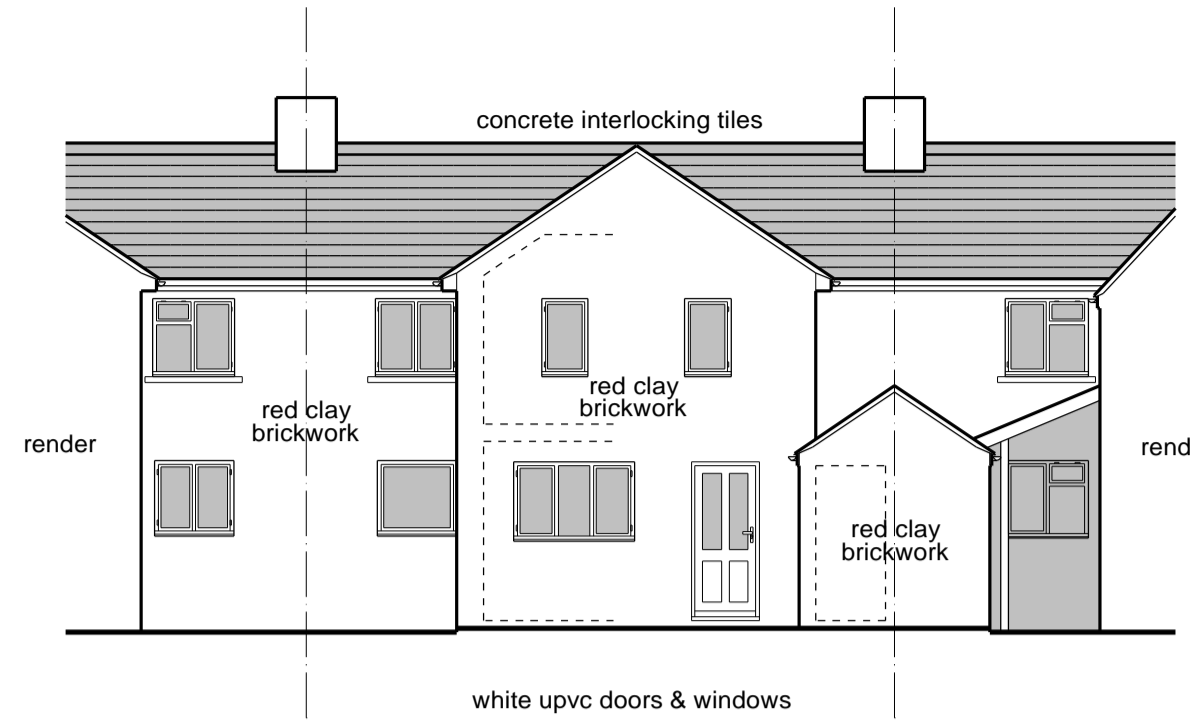


PROPOSED REAR/NORTH ELEVATION 1:100

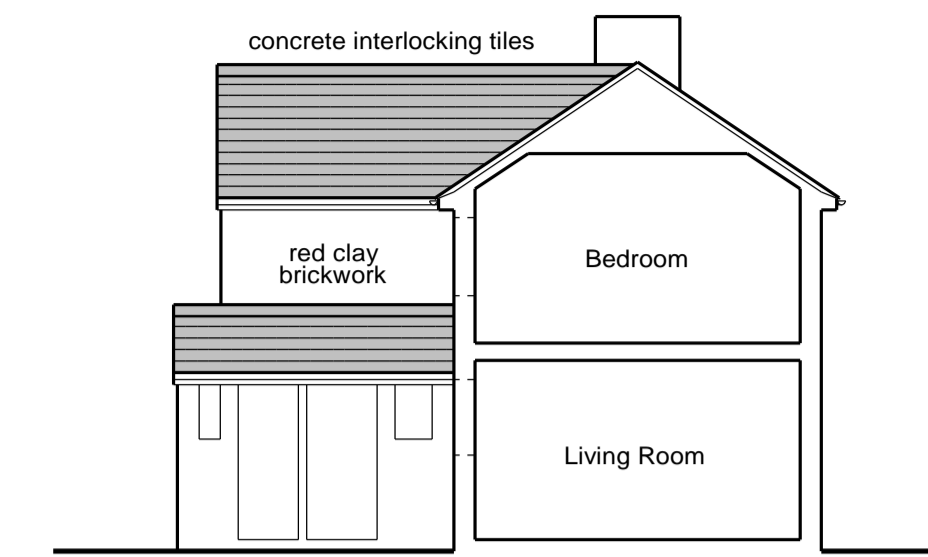


PROPOSED SIDE/WEST ELEVATION 1:100

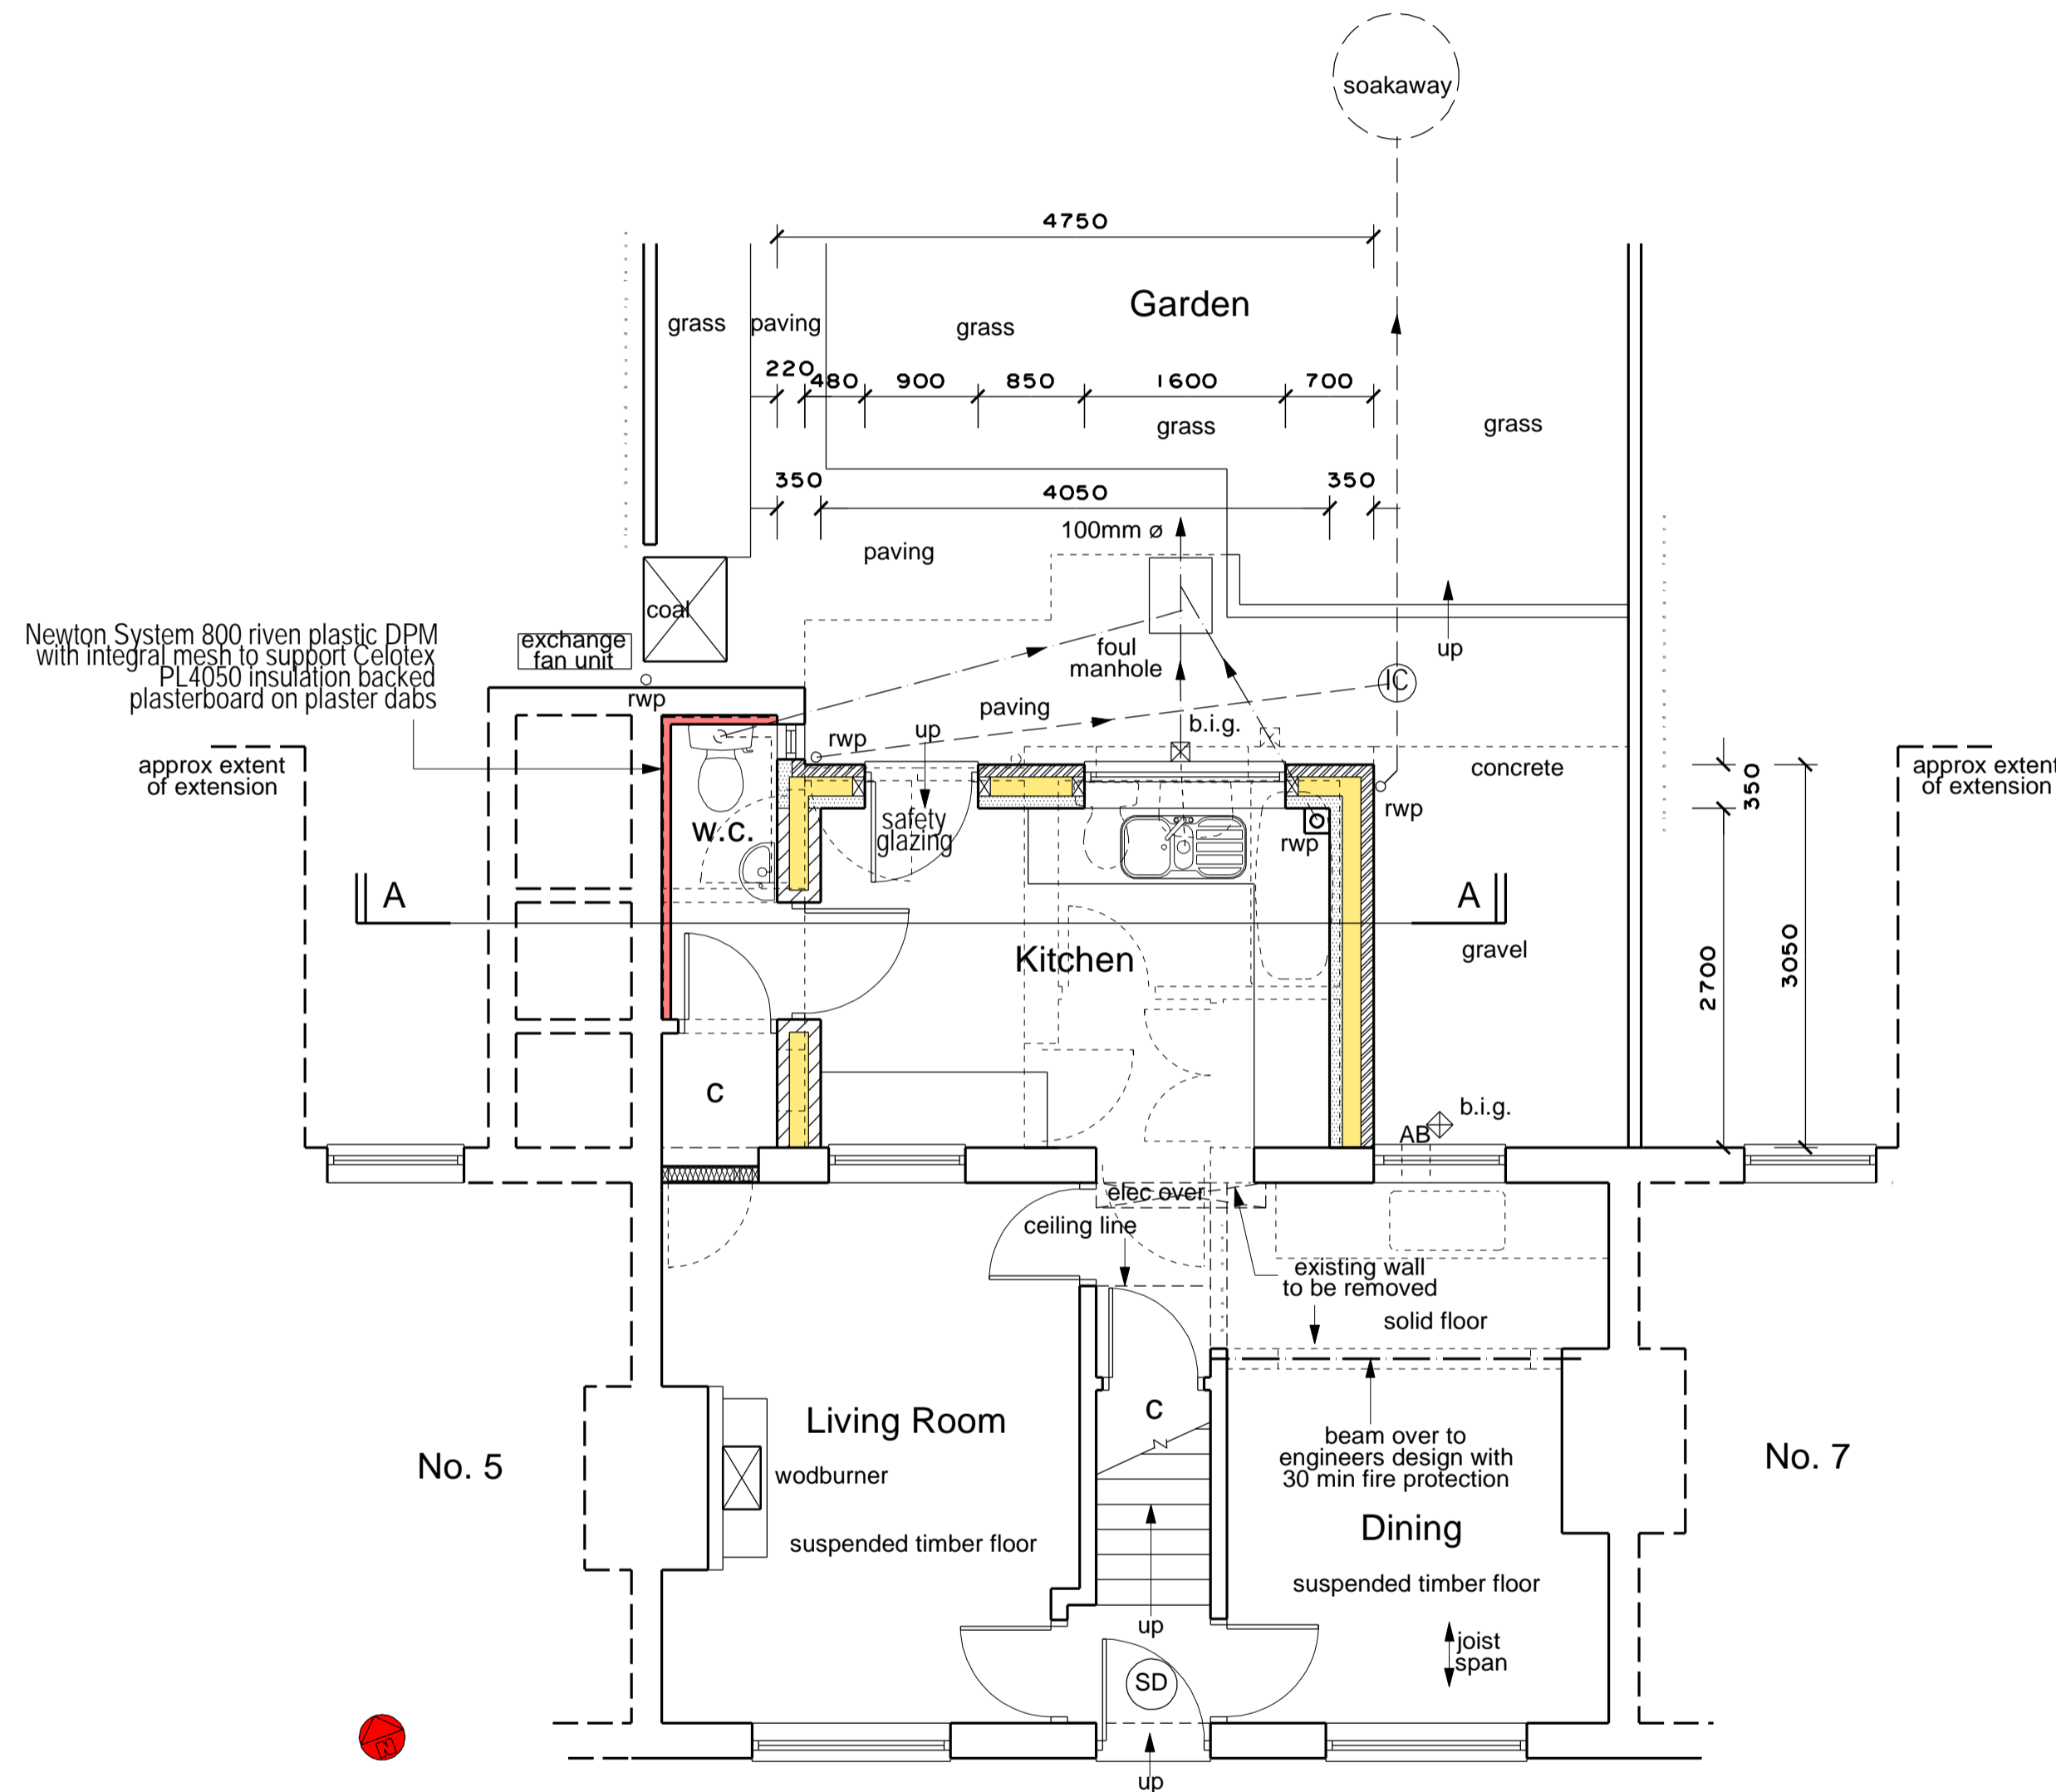


PROPOSED GROUND FLOOR/PART SITE PLAN 1:50

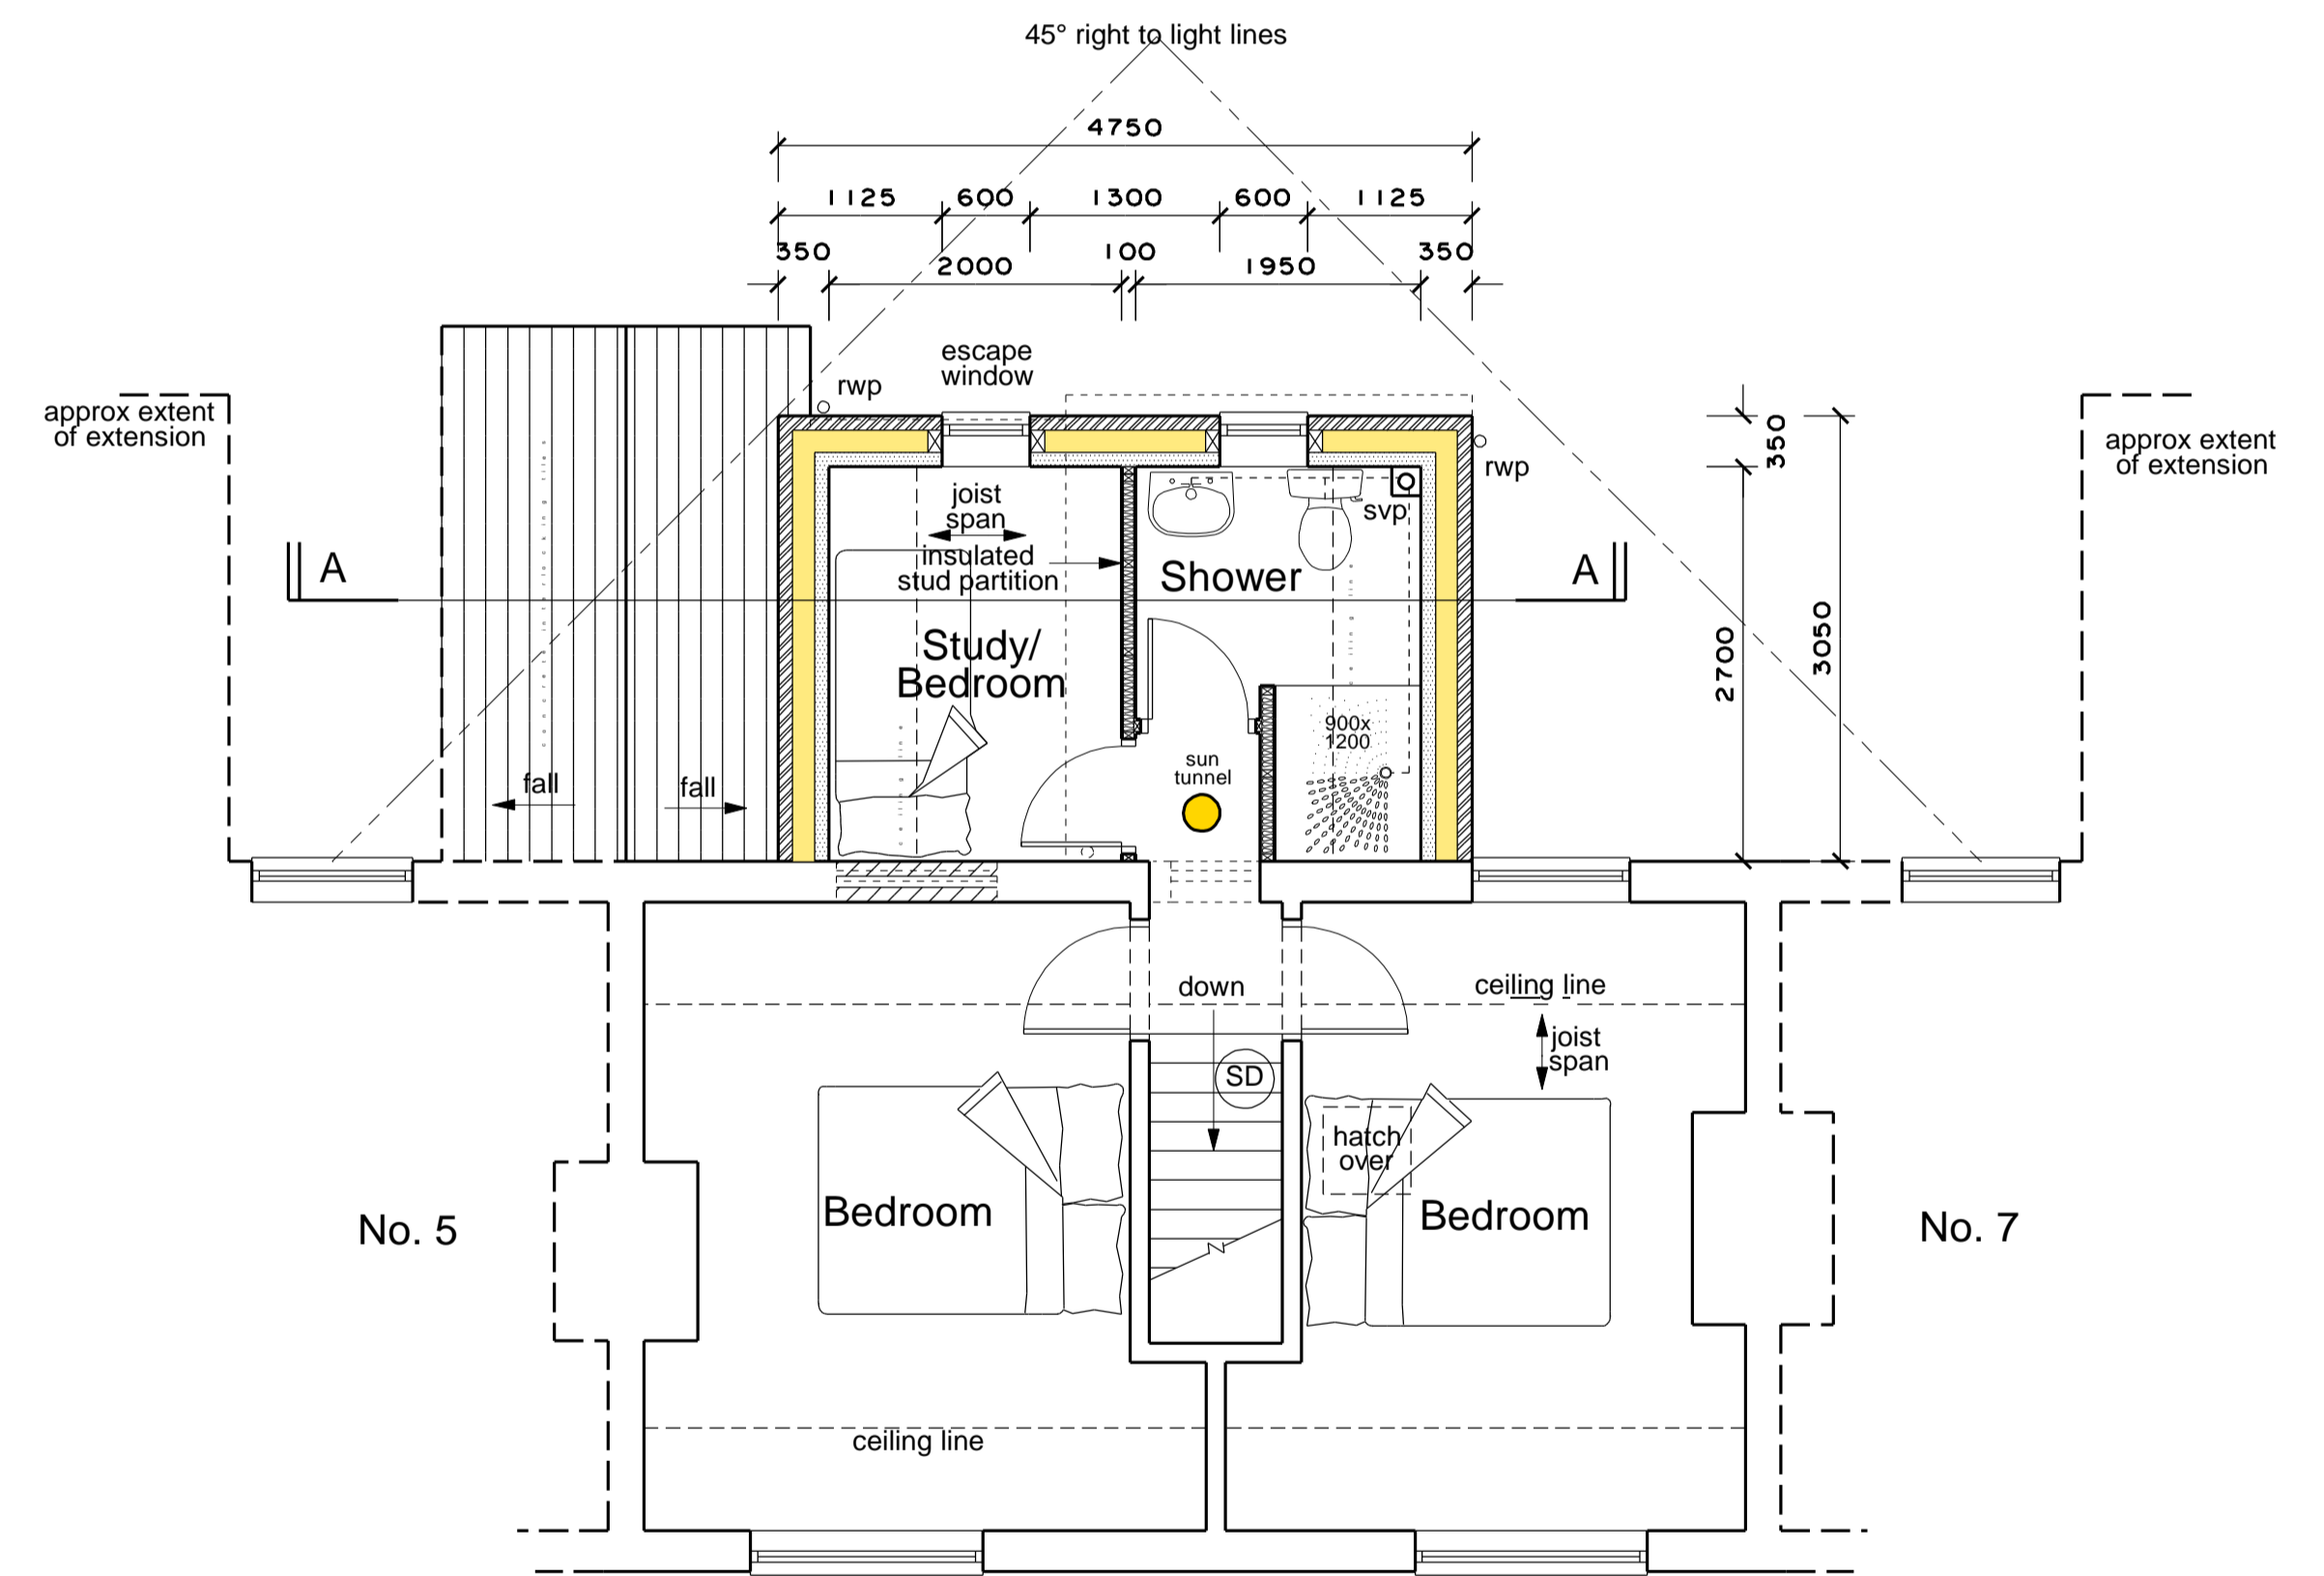

PROPOSED FIRST FLOOR PLAN 1:50

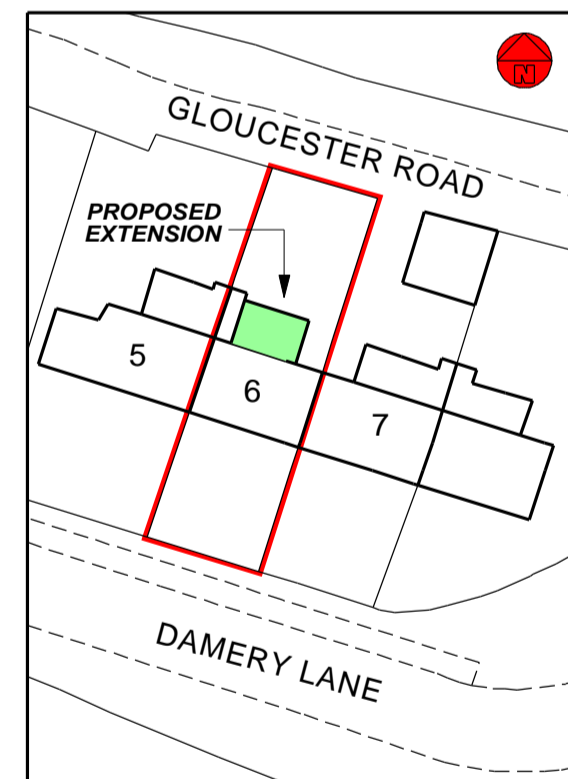


PROPOSED SITE BLOCK PLAN 1:500

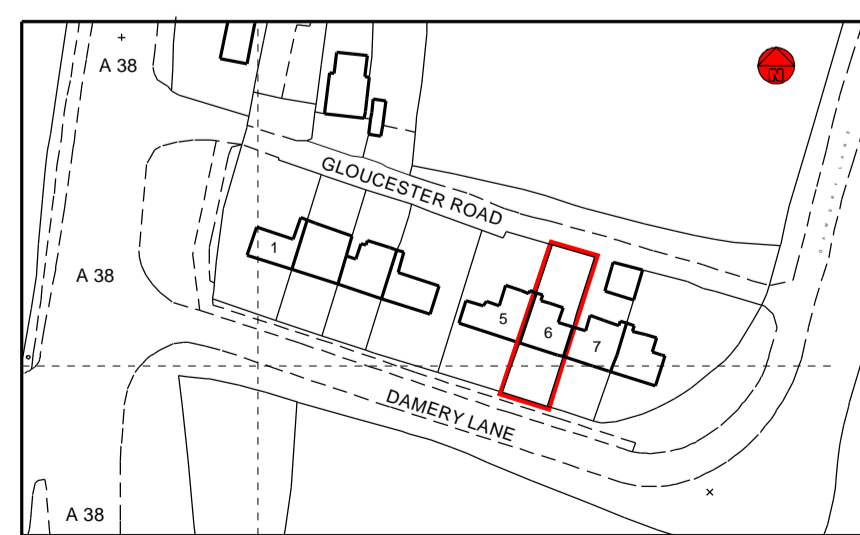

LOCATION PLAN 1:1250

1.2m @ 1:20      3.0m @ 1:50  
 6.0m @ 1:100      12.0m @ 1:200  
 30.0m @ 1:500      75.0m @ 1:1250

Revision	Description	Date	CLIENT:	TITLE:	This drawing is COPYRIGHT ©			DANIEL STEWART ARCHITECTURAL SERVICES LTD		
			Mr J. Cornock							PROPOSED ALTERATIONS Plans & Elevations
			LOCATION:		Date:	6/22	Scale:	1:50 & 1:100 at A1		
			6 Gloucester Road, Stone, Berkeley, Glos.		Project No:	2658	Dwg No:	2		Rev: