




PROPOSED SIDE/EAST ELEVATION 1:100

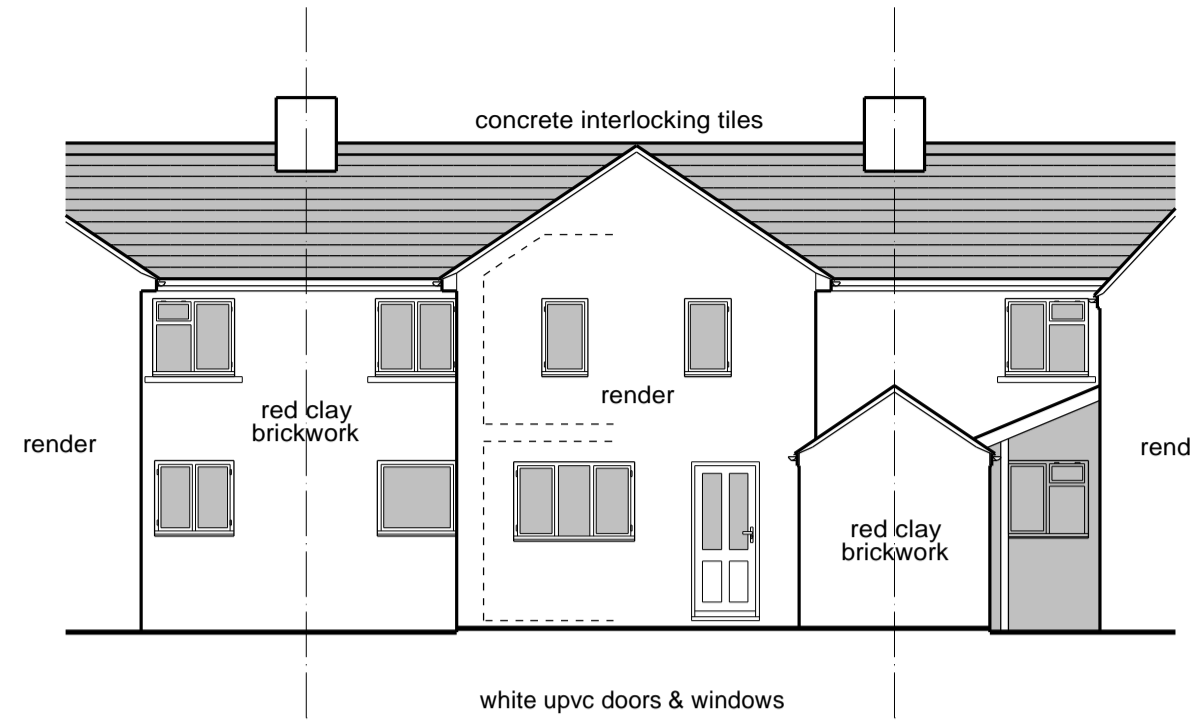


PROPOSED REAR/NORTH ELEVATION 1:100

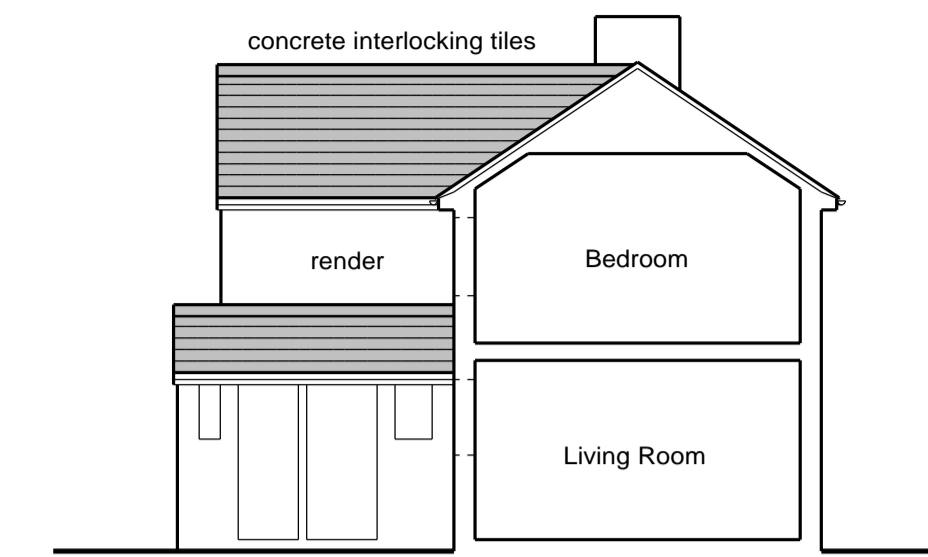


PROPOSED SIDE/WEST ELEVATION 1:100

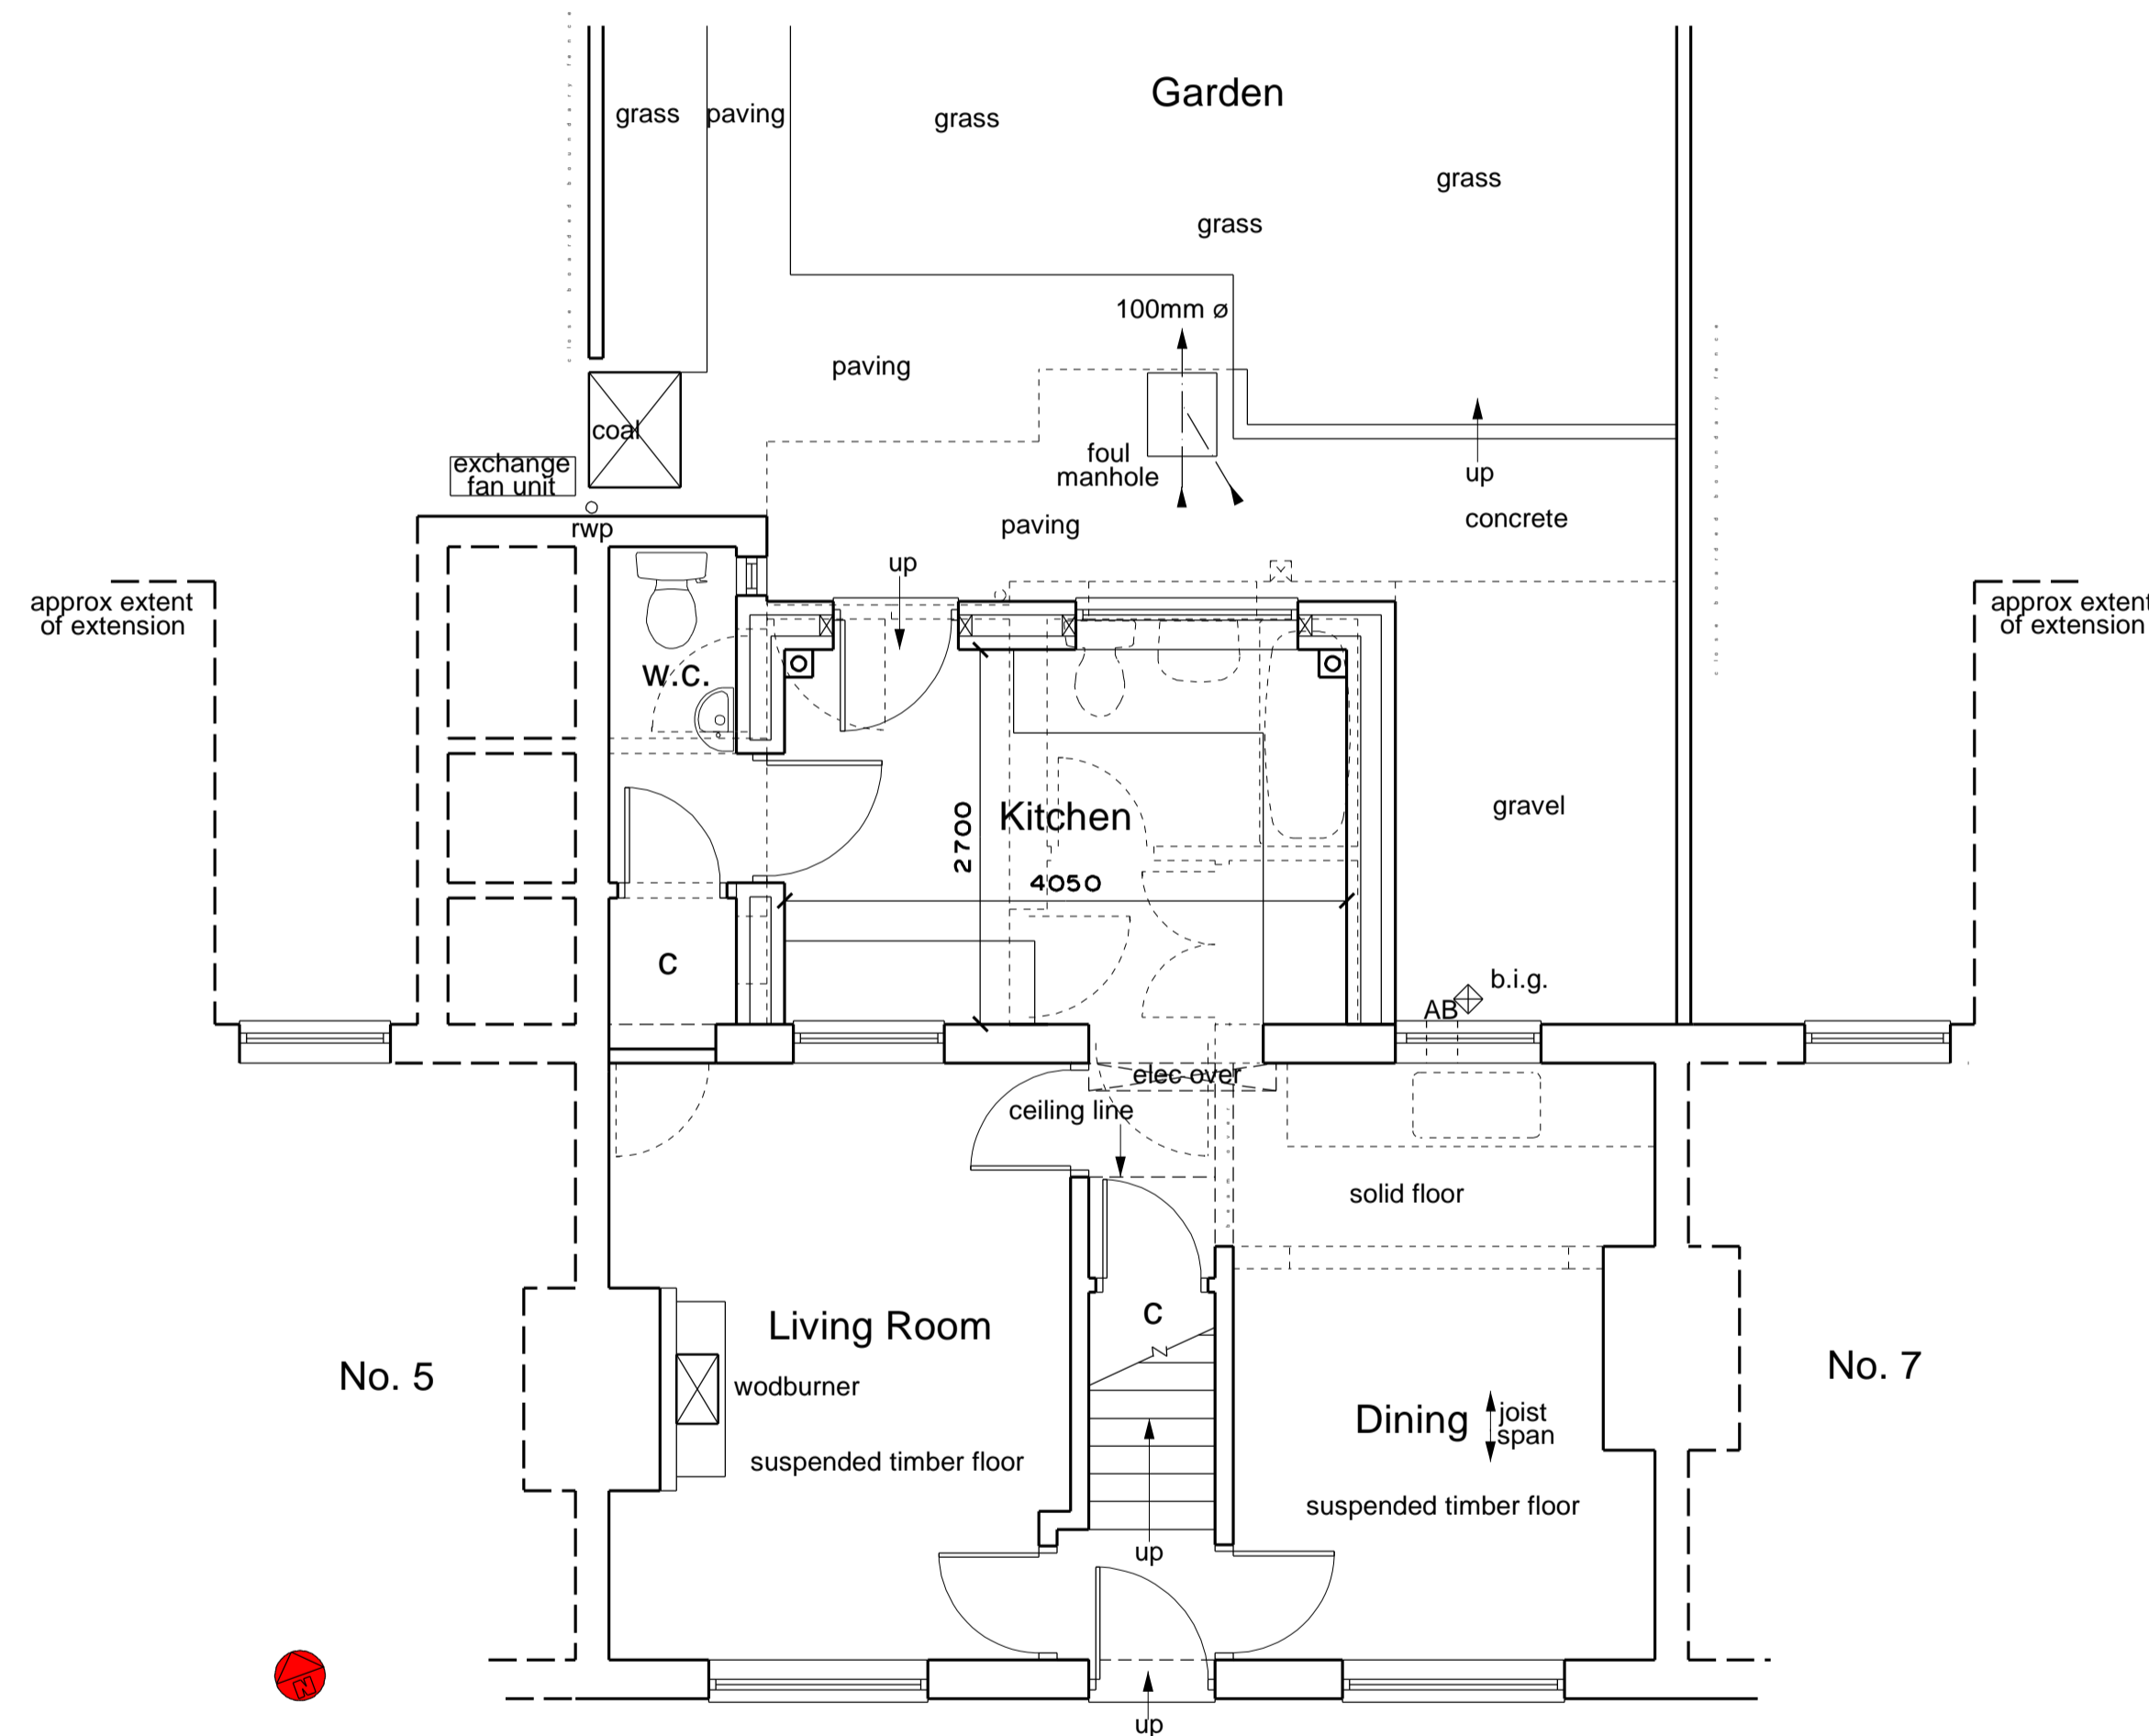


PROPOSED GROUND FLOOR/PART SITE PLAN 1:50

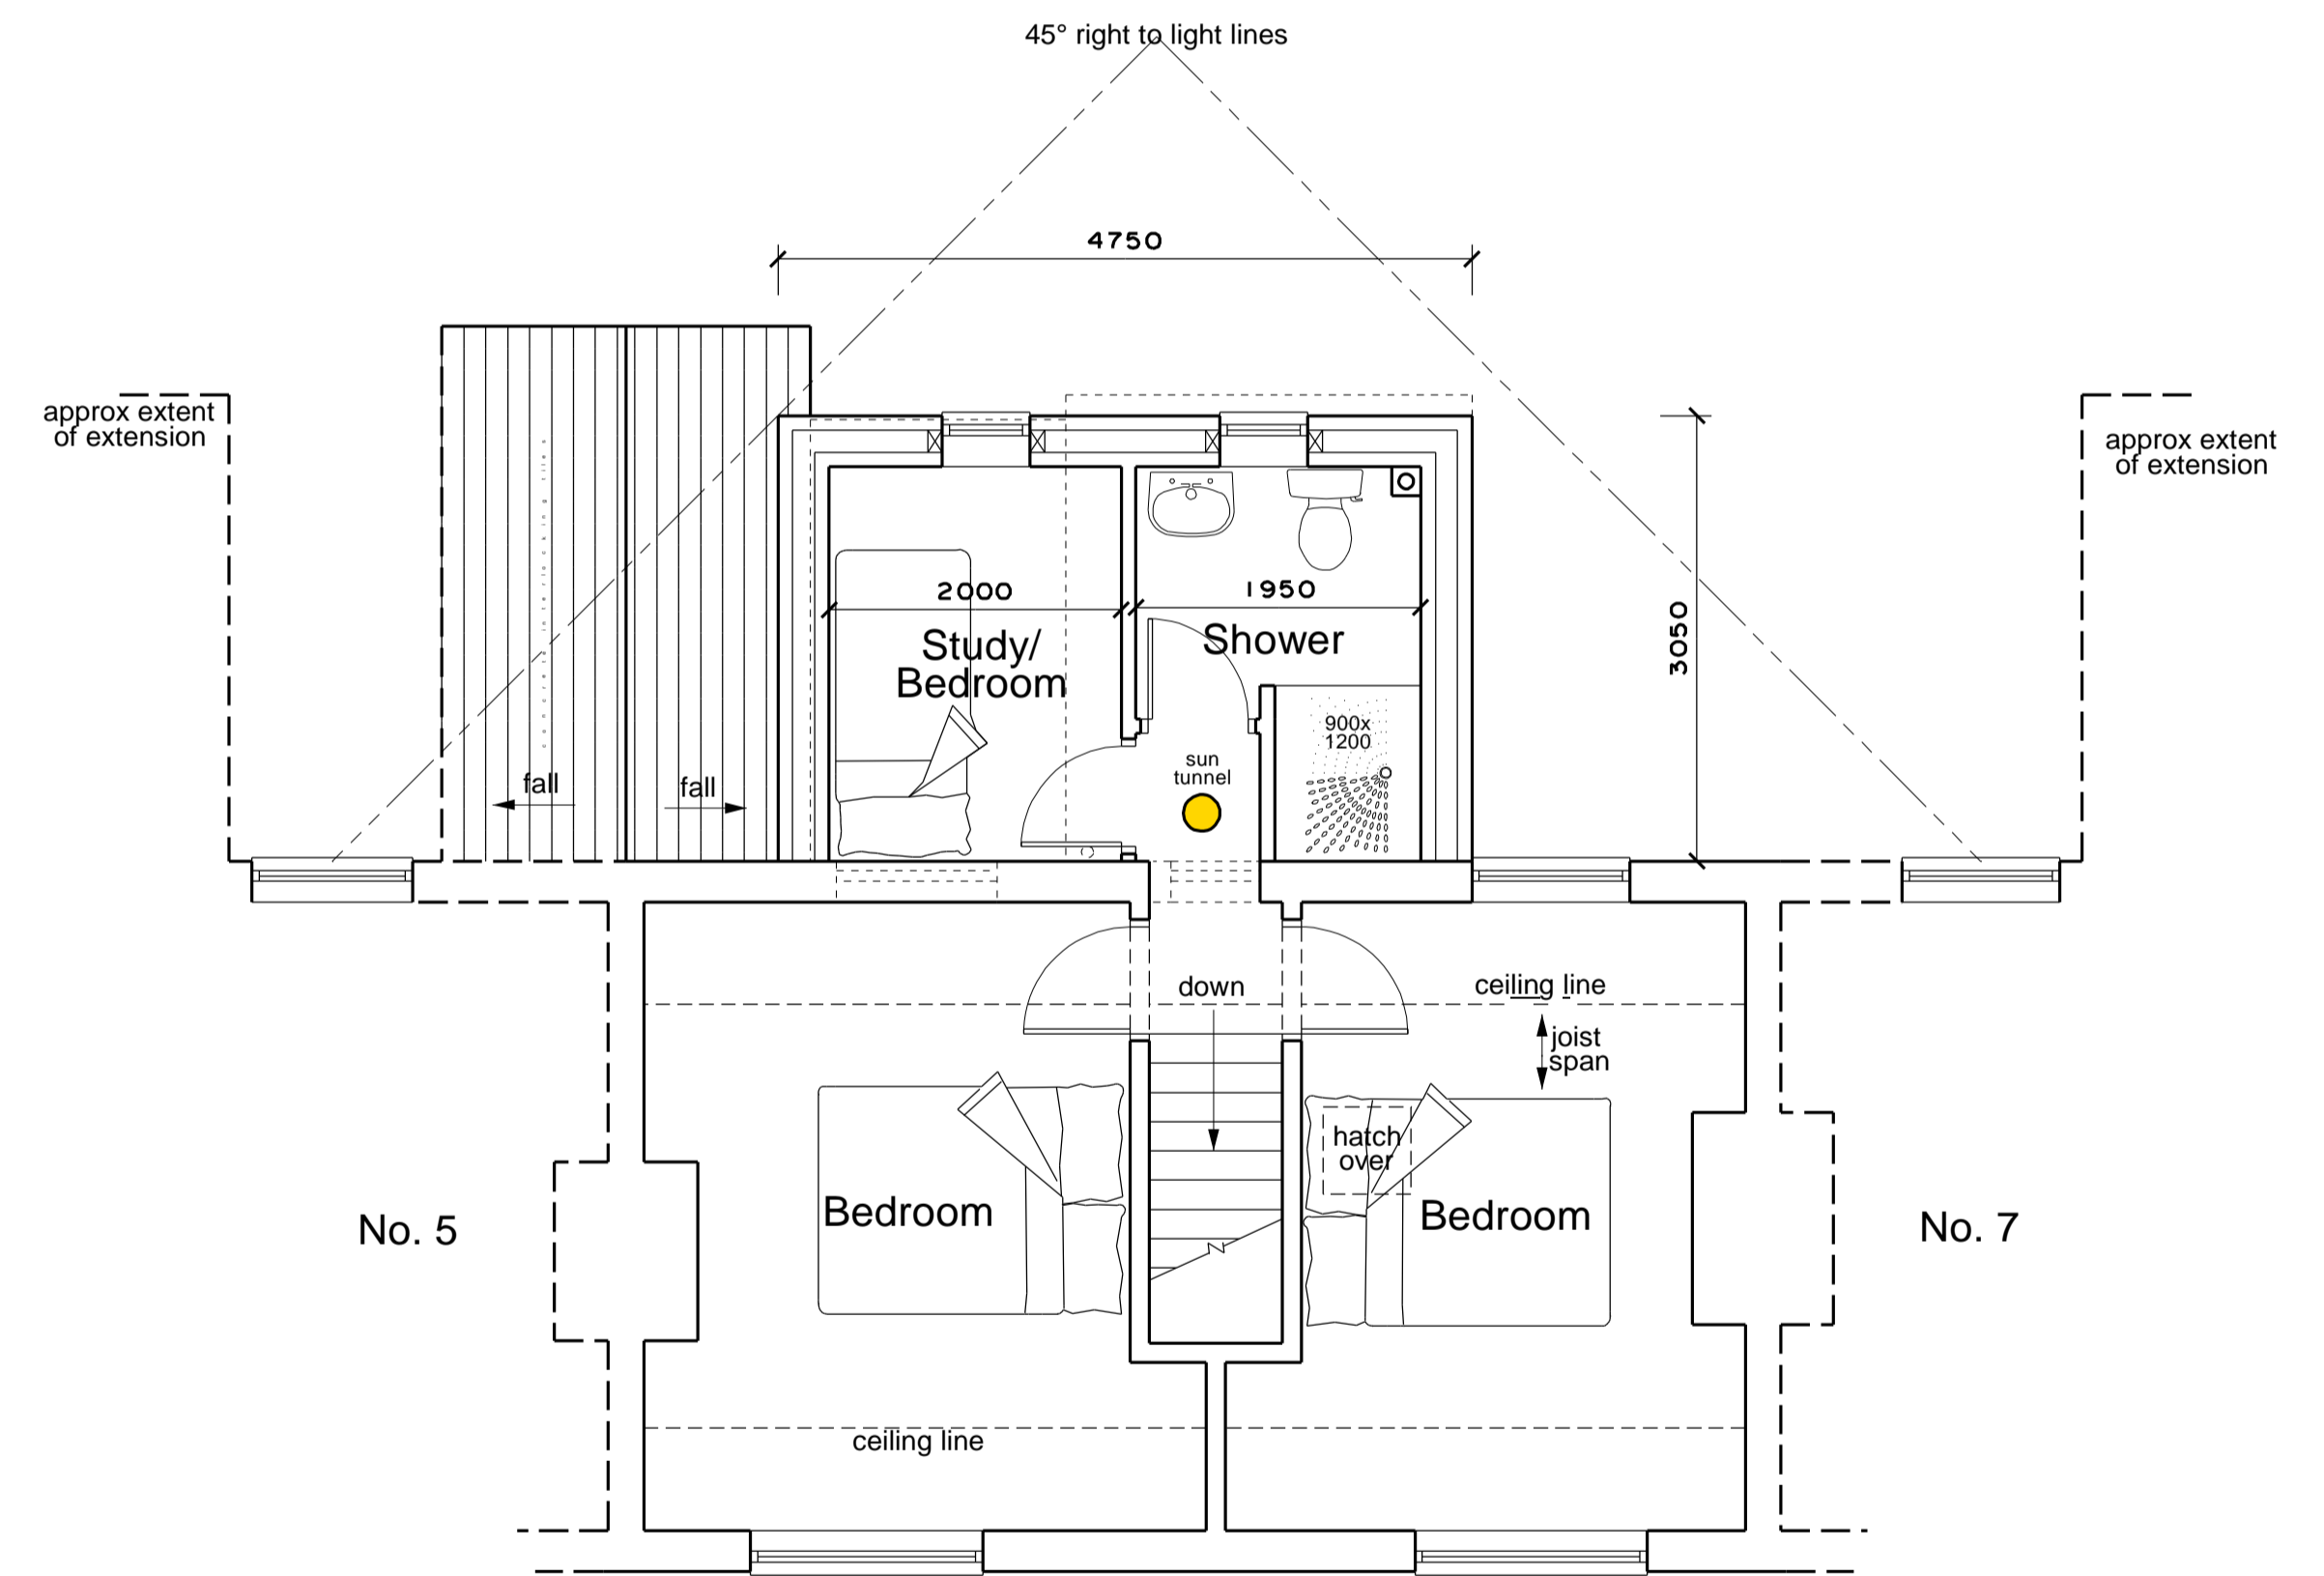

PROPOSED FIRST FLOOR PLAN 1:50

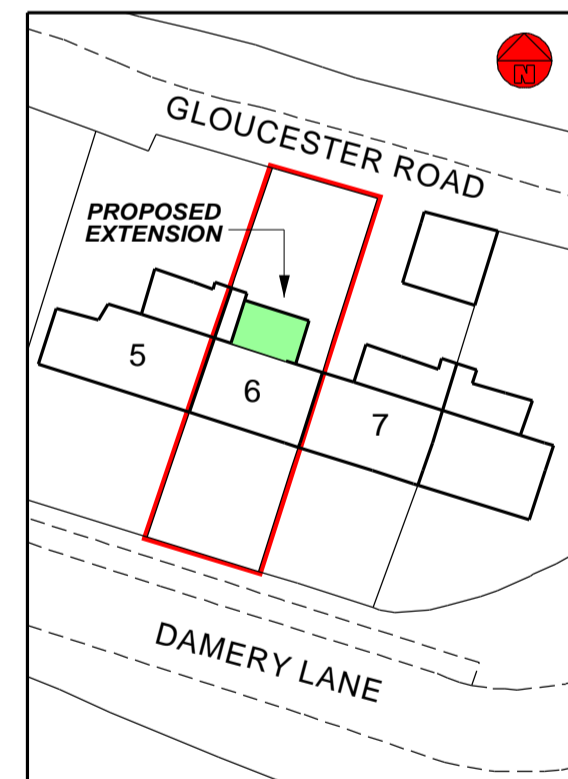


PROPOSED SITE BLOCK PLAN 1:500

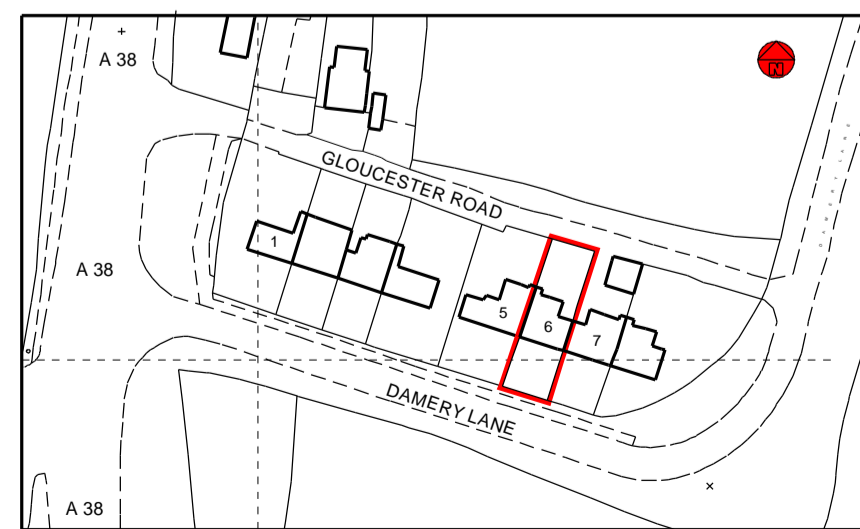

LOCATION PLAN 1:1250

1.2m @ 1:20 3.0m @ 1:50
 6.0m @ 1:100 12.0m @ 1:200
 30.0m @ 1:500 75.0m @ 1:1250

 

		CLIENT: Mr J. Cornock	TITLE: PROPOSED ALTERATIONS Plans & Elevations		This drawing is COPYRIGHT ©		DANIEL STEWART ARCHITECTURAL SERVICES LTD	
		LOCATION: 6 Gloucester Road, Stone, Berkeley, Glos.			Date: 6/22	Scale: 1:50 & 1:100 at A1		
Revision	Description	Date			Project No: 2658	Dwg No: 2	Rev:	