

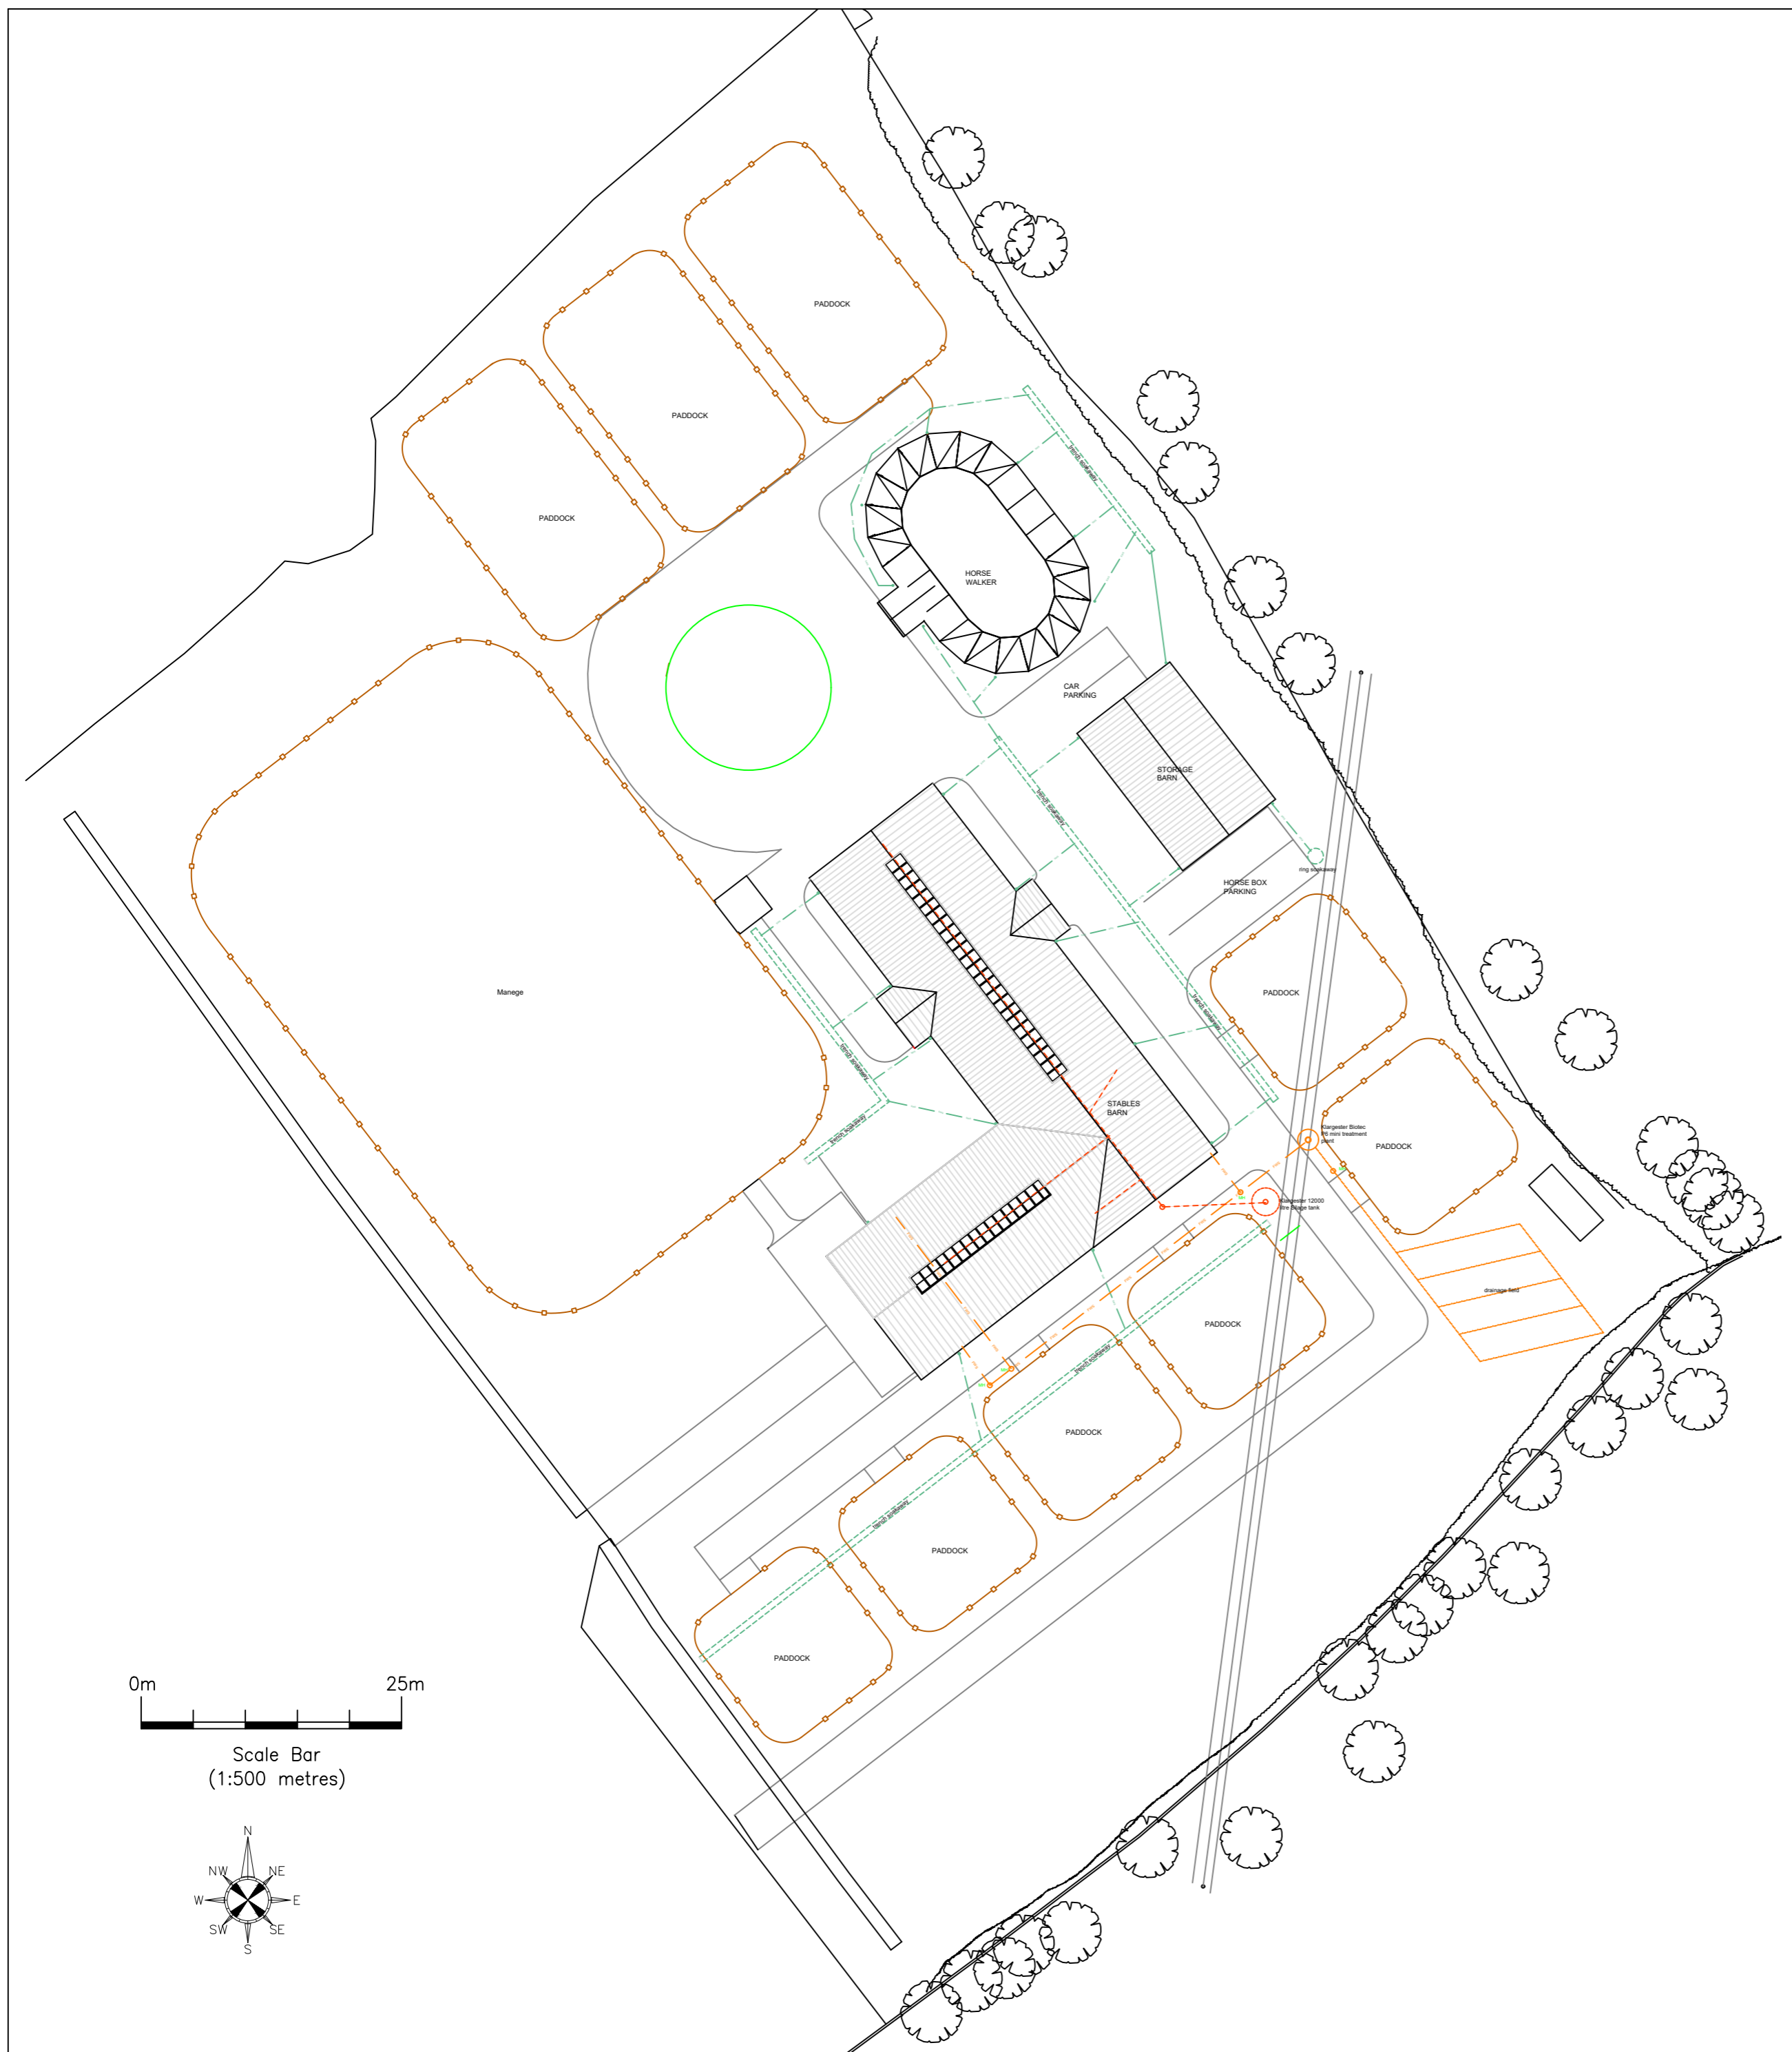


Rev	Date	By	Description

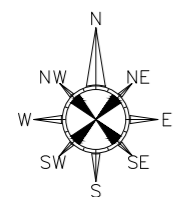

- stormwater drainage
- Foul Water drainage
- Horse Foul drainage

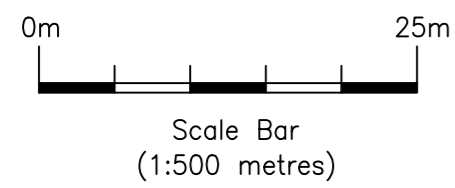

Client		Lauren Cunningham		KWA Architects Chartered Architects + Planning Consultants <small>KWA Architects (Cambridge) Ltd. Chalk Farm, High Street Babraham, Cambridge CB22 3AG</small> <small>T: 01223 839992 E: kwa@kwaarchitects.co.uk W: www.kwaarchitects.co.uk</small>							
Project		PROPOSED STABLE YARD Saffron House, Saffron Walden									
Drawing		Site Plan									
Date	Nov 22	Drawn	KW	Scale @ A2	1/500	Project no.	1415	Drawing no.	01	Rev.	**