

EXISTING SITE PLAN
EXISTING 1:200 @ A1





PROPOSED SITE PLAN
PROPOSED 1:200 @ A1



Ordnance Survey, (c) Crown Copyright 2022. All rights reserved. Licence number 100022432

LOCATION PLAN
EXISTING 1:1250 @ A1

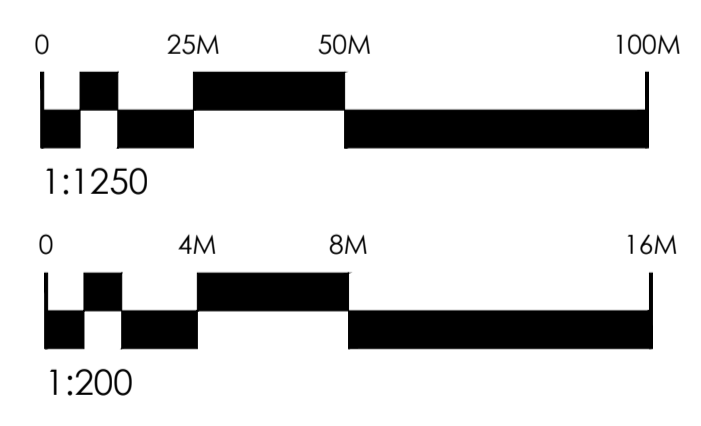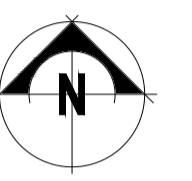

APPLICANT NAME Mr & Mrs Tulloch	DATE 10/11/22
PROJECT Single Storey Rear Extension to 61 St Johns Avenue, Newmarket CB8 8DE	
DRAWING TITLE Existing and Proposed Site Plans & Location Plan	
DRAWING STATUS PLANNING ISSUE	
PAPER SIZE A1	SCALE AS SHOWN
DRAWING NO. STA61-22-03	REV A