



REAR ELEVATION (NE)

PROPOSED 1:100 @ A1

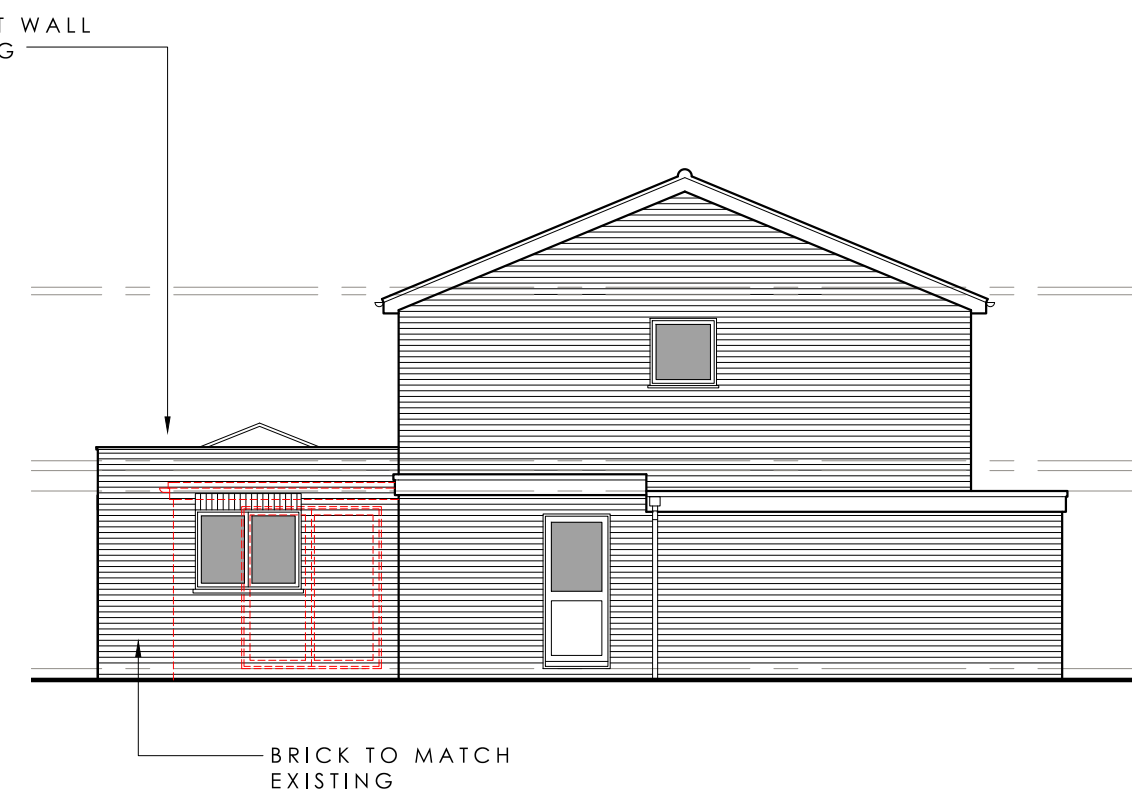


SIDE ELEVATION (NW)

PROPOSED 1:100 @ A1

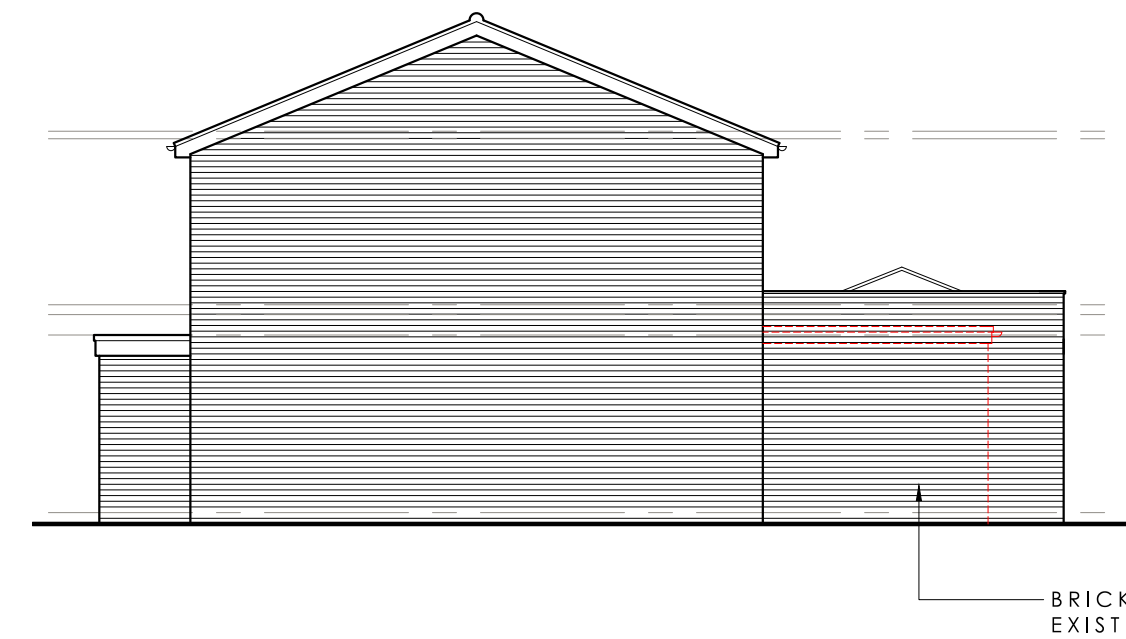


SIDE ELEVATION (SE)

PROPOSED 1:100 @ A1

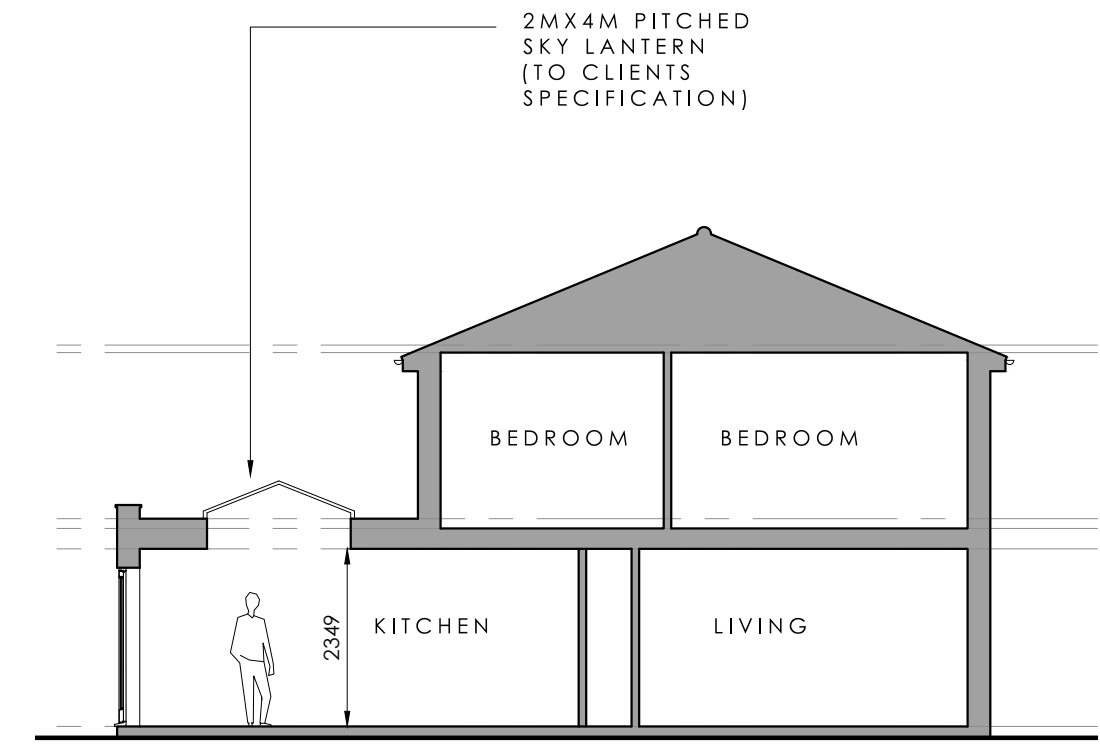


SECTION A-A

PROPOSED 1:100 @ A1

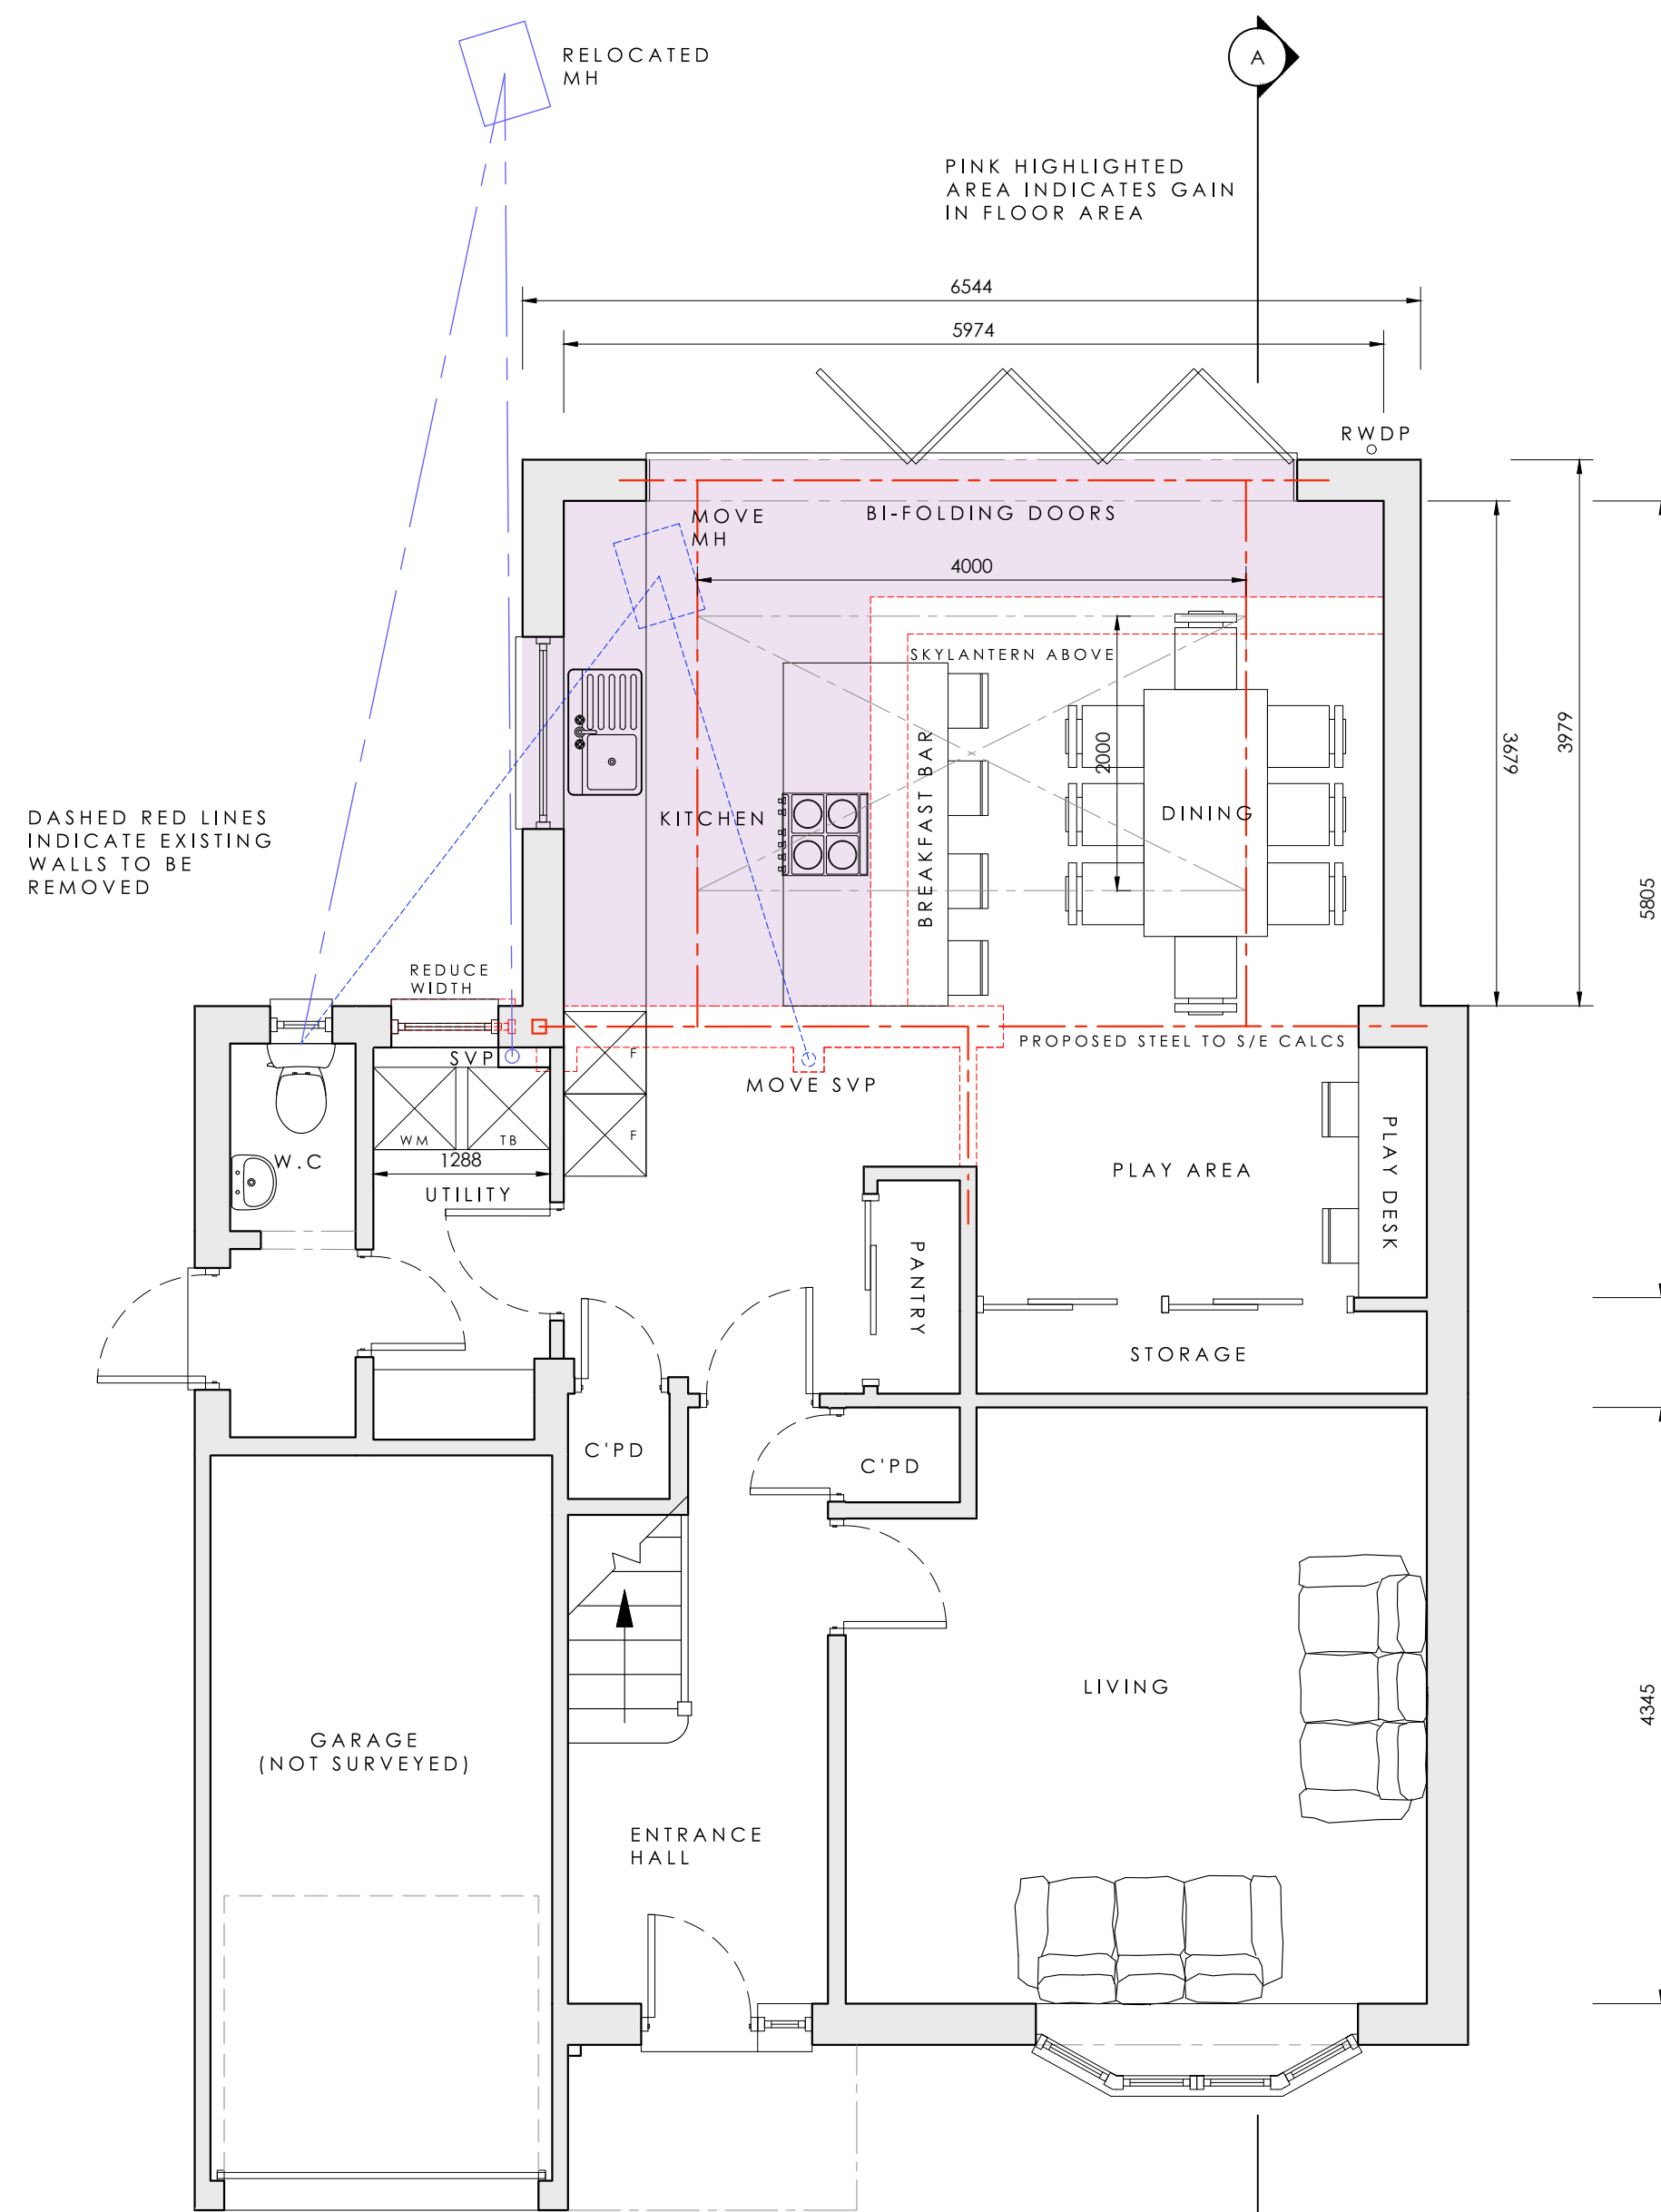


GROUND FLOOR PLAN

PROPOSED 1:50 @ A1

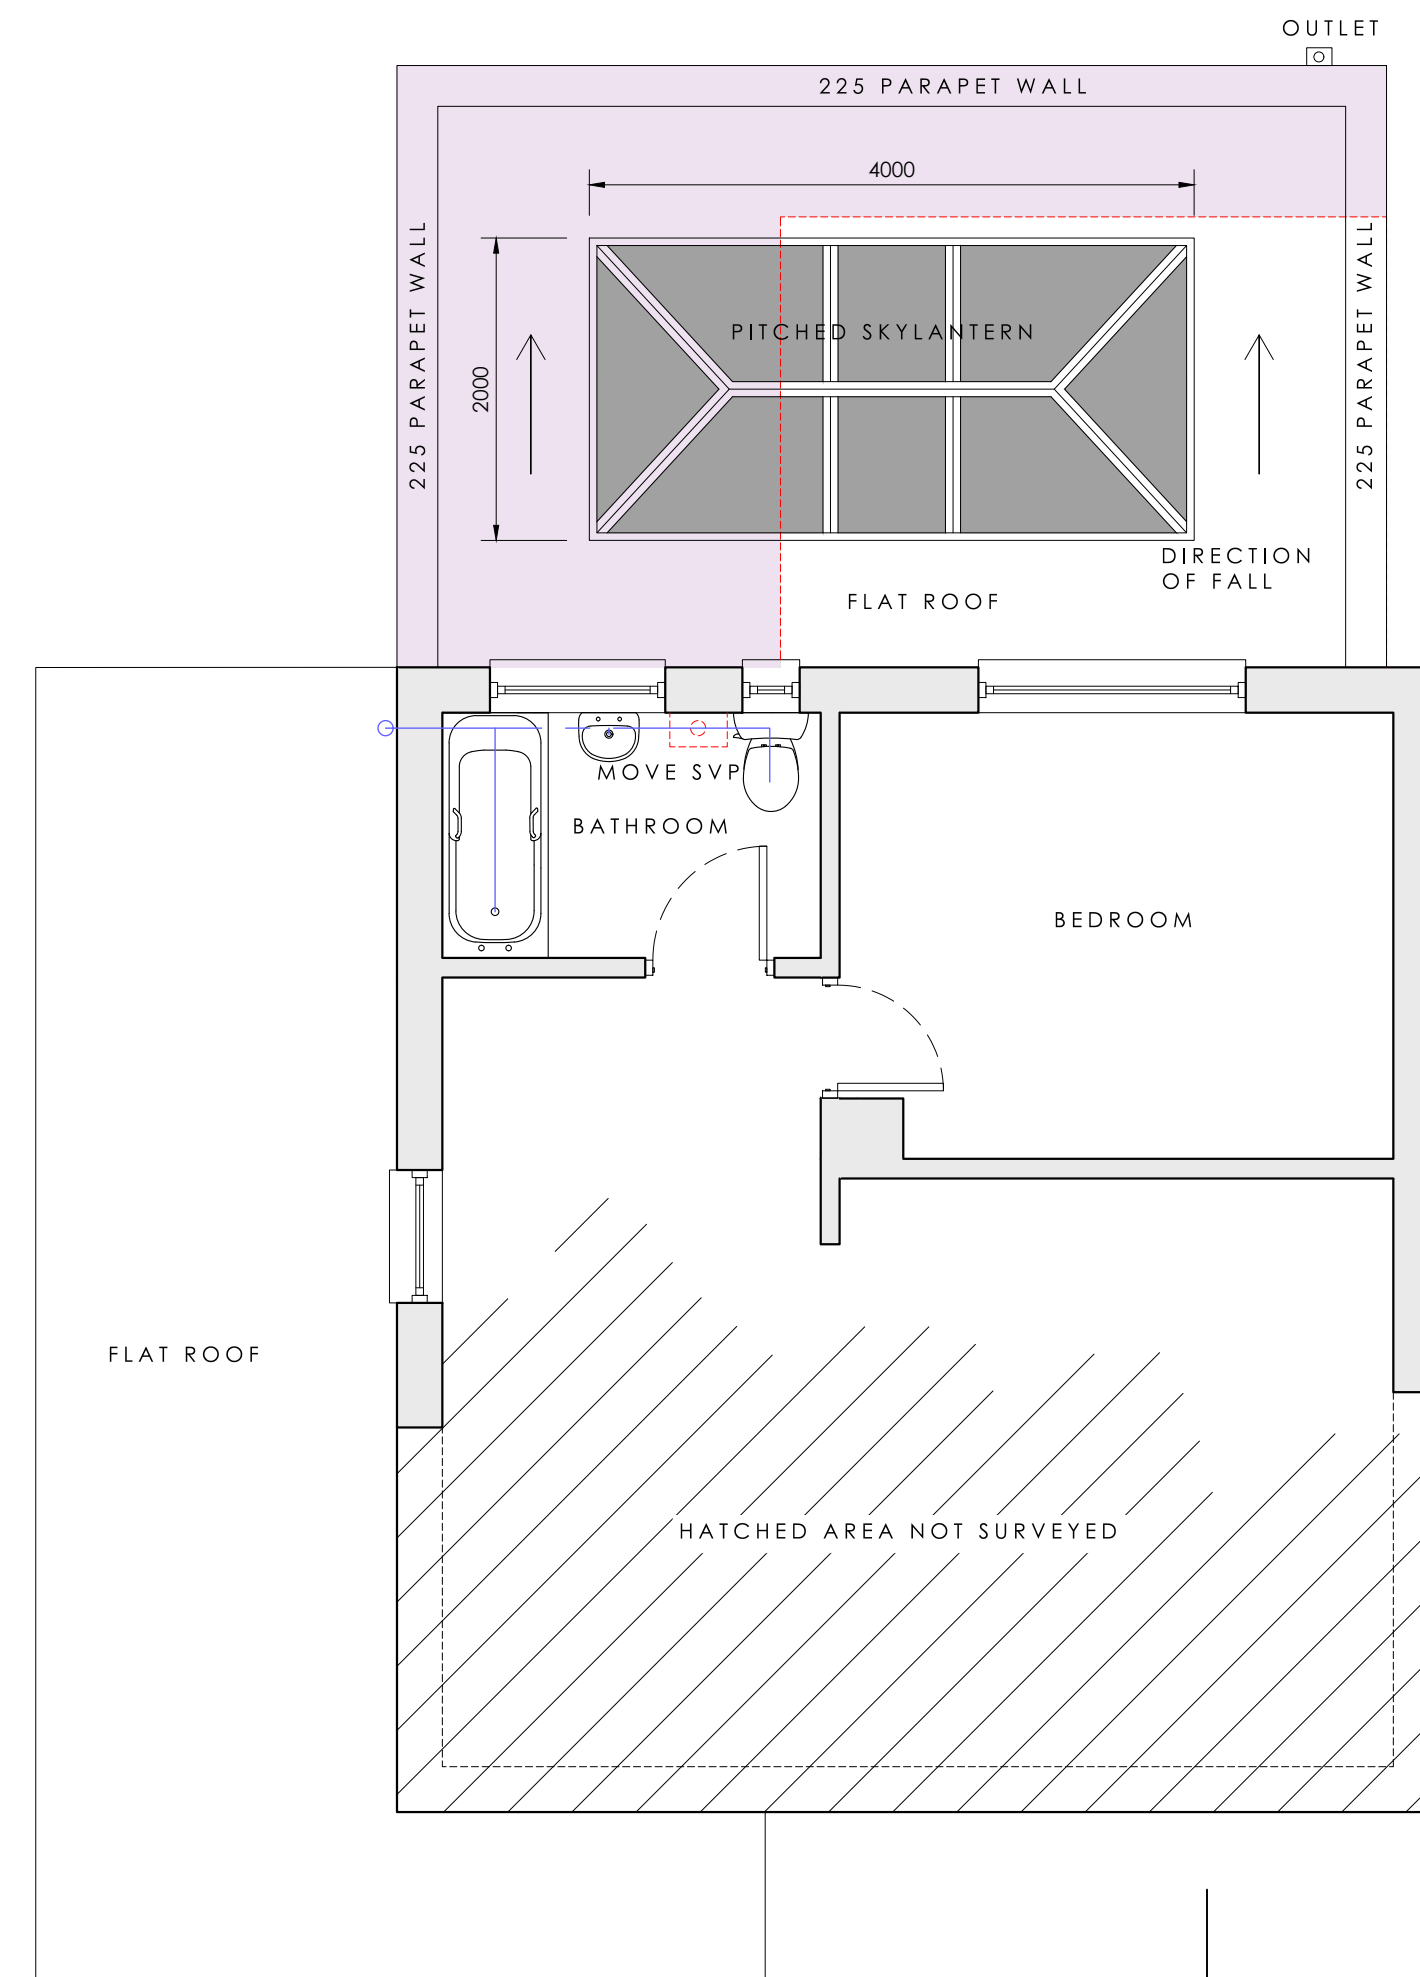


FIRST FLOOR PLAN

PROPOSED 1:50 @ A1

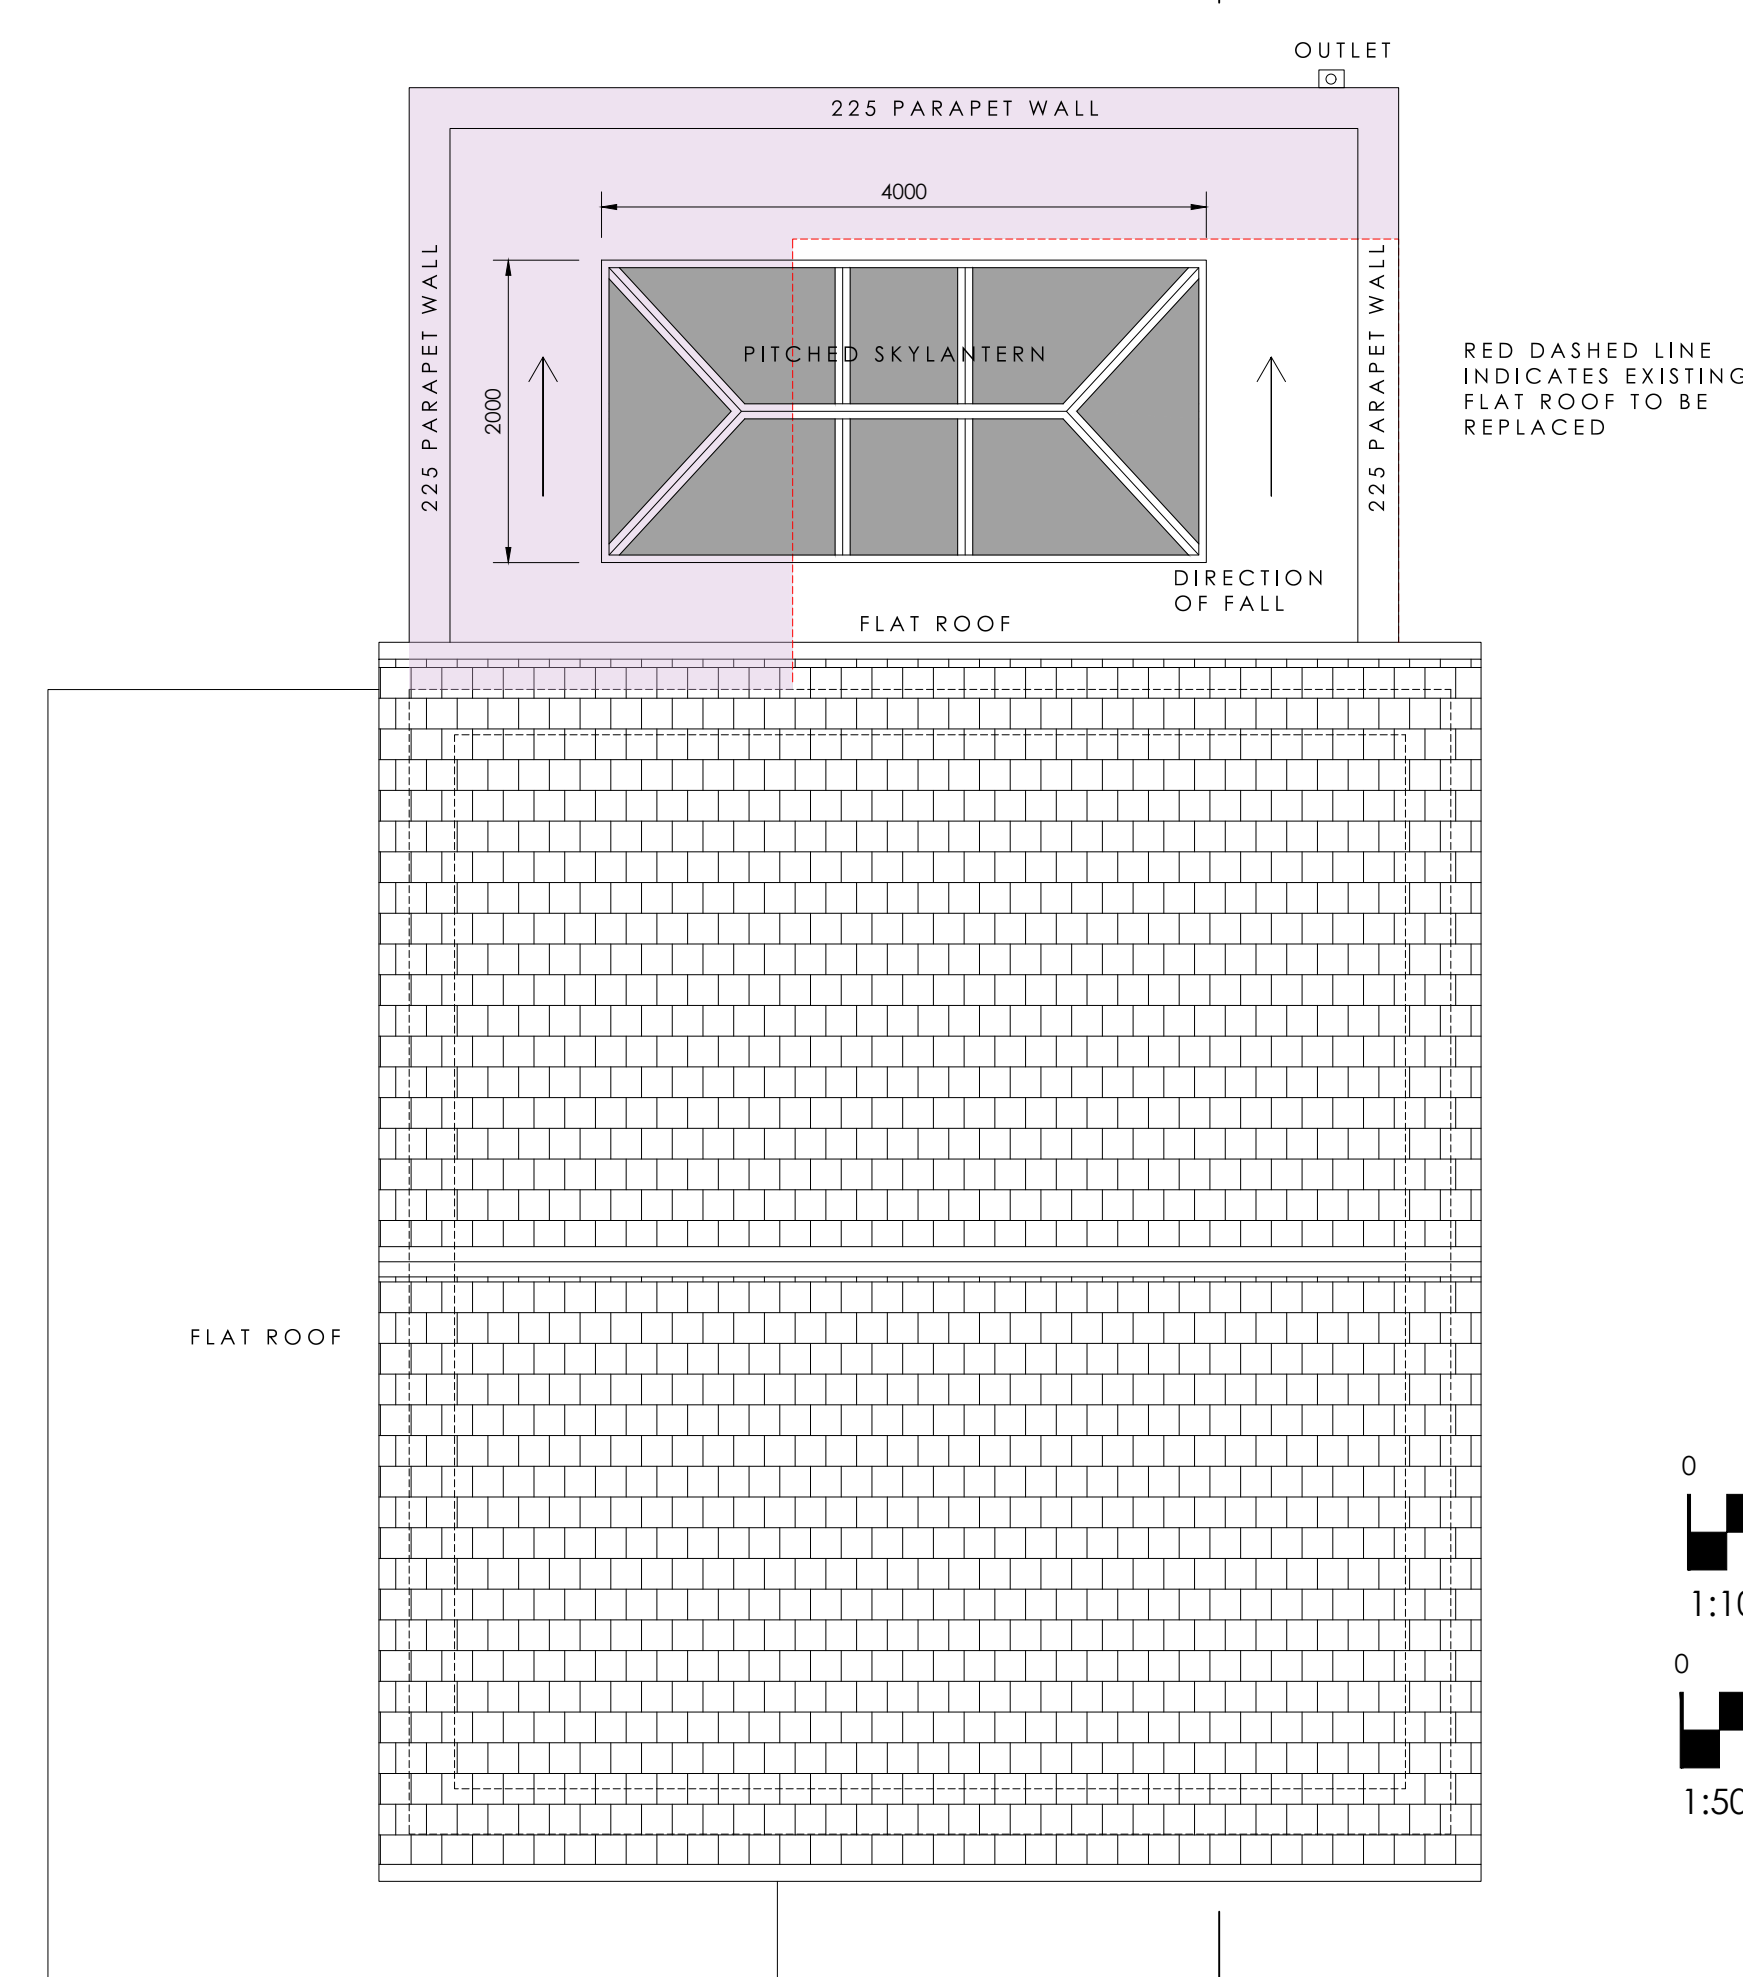

ROOF PLAN

PROPOSED 1:50 @ A1

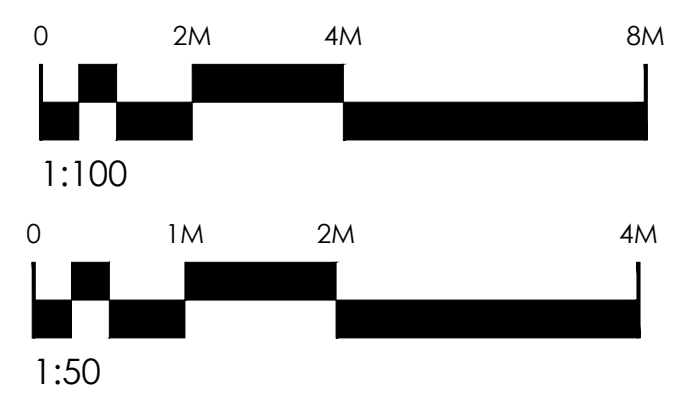

APPLICANT NAME
Mr & Mrs Tulloch

DATE
10/11/22

PROJECT
Single Storey Rear Extension to 61 St Johns Avenue,
Newmarket C88 8DE

DRAWING TITLE
Proposed Plans/Elevations and Section A-A

DRAWING STATUS
PLANNING ISSUE

PAPER SIZE
A1

SCALE
AS SHOWN

DRAWING NO.
STA61-22-02

REV
A