


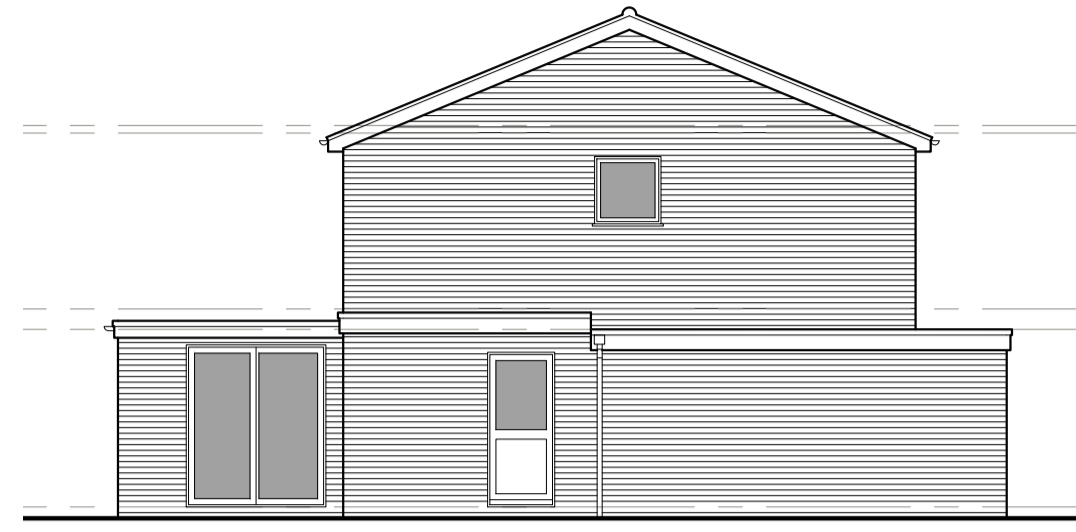


REAR ELEVATION (NE)

EXISTING 1:100 @ A1



SIDE ELEVATION (NW)

EXISTING 1:100 @ A1

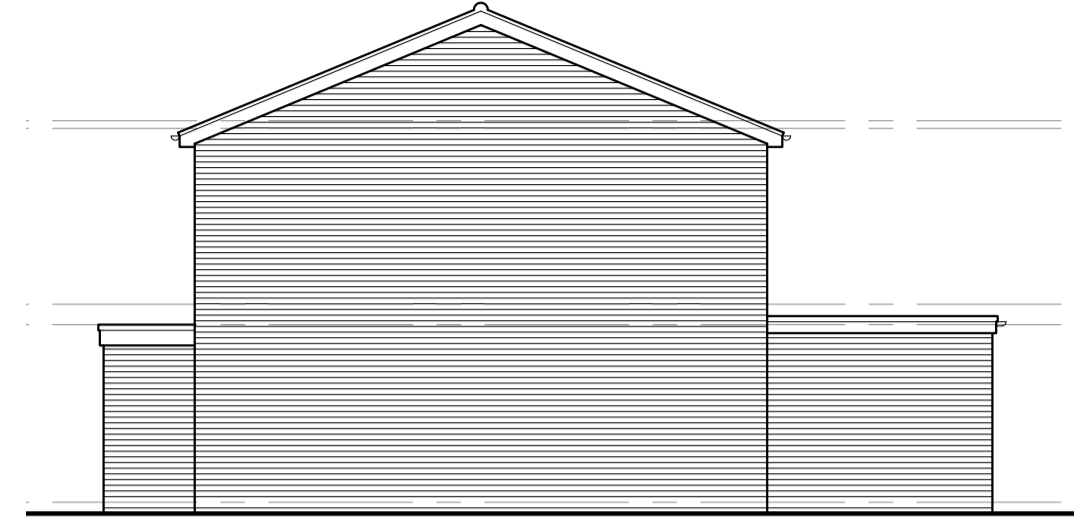



SIDE ELEVATION (SE)

EXISTING 1:100 @ A1





LOCATION PLAN

EXISTING 1:1250 @ A1

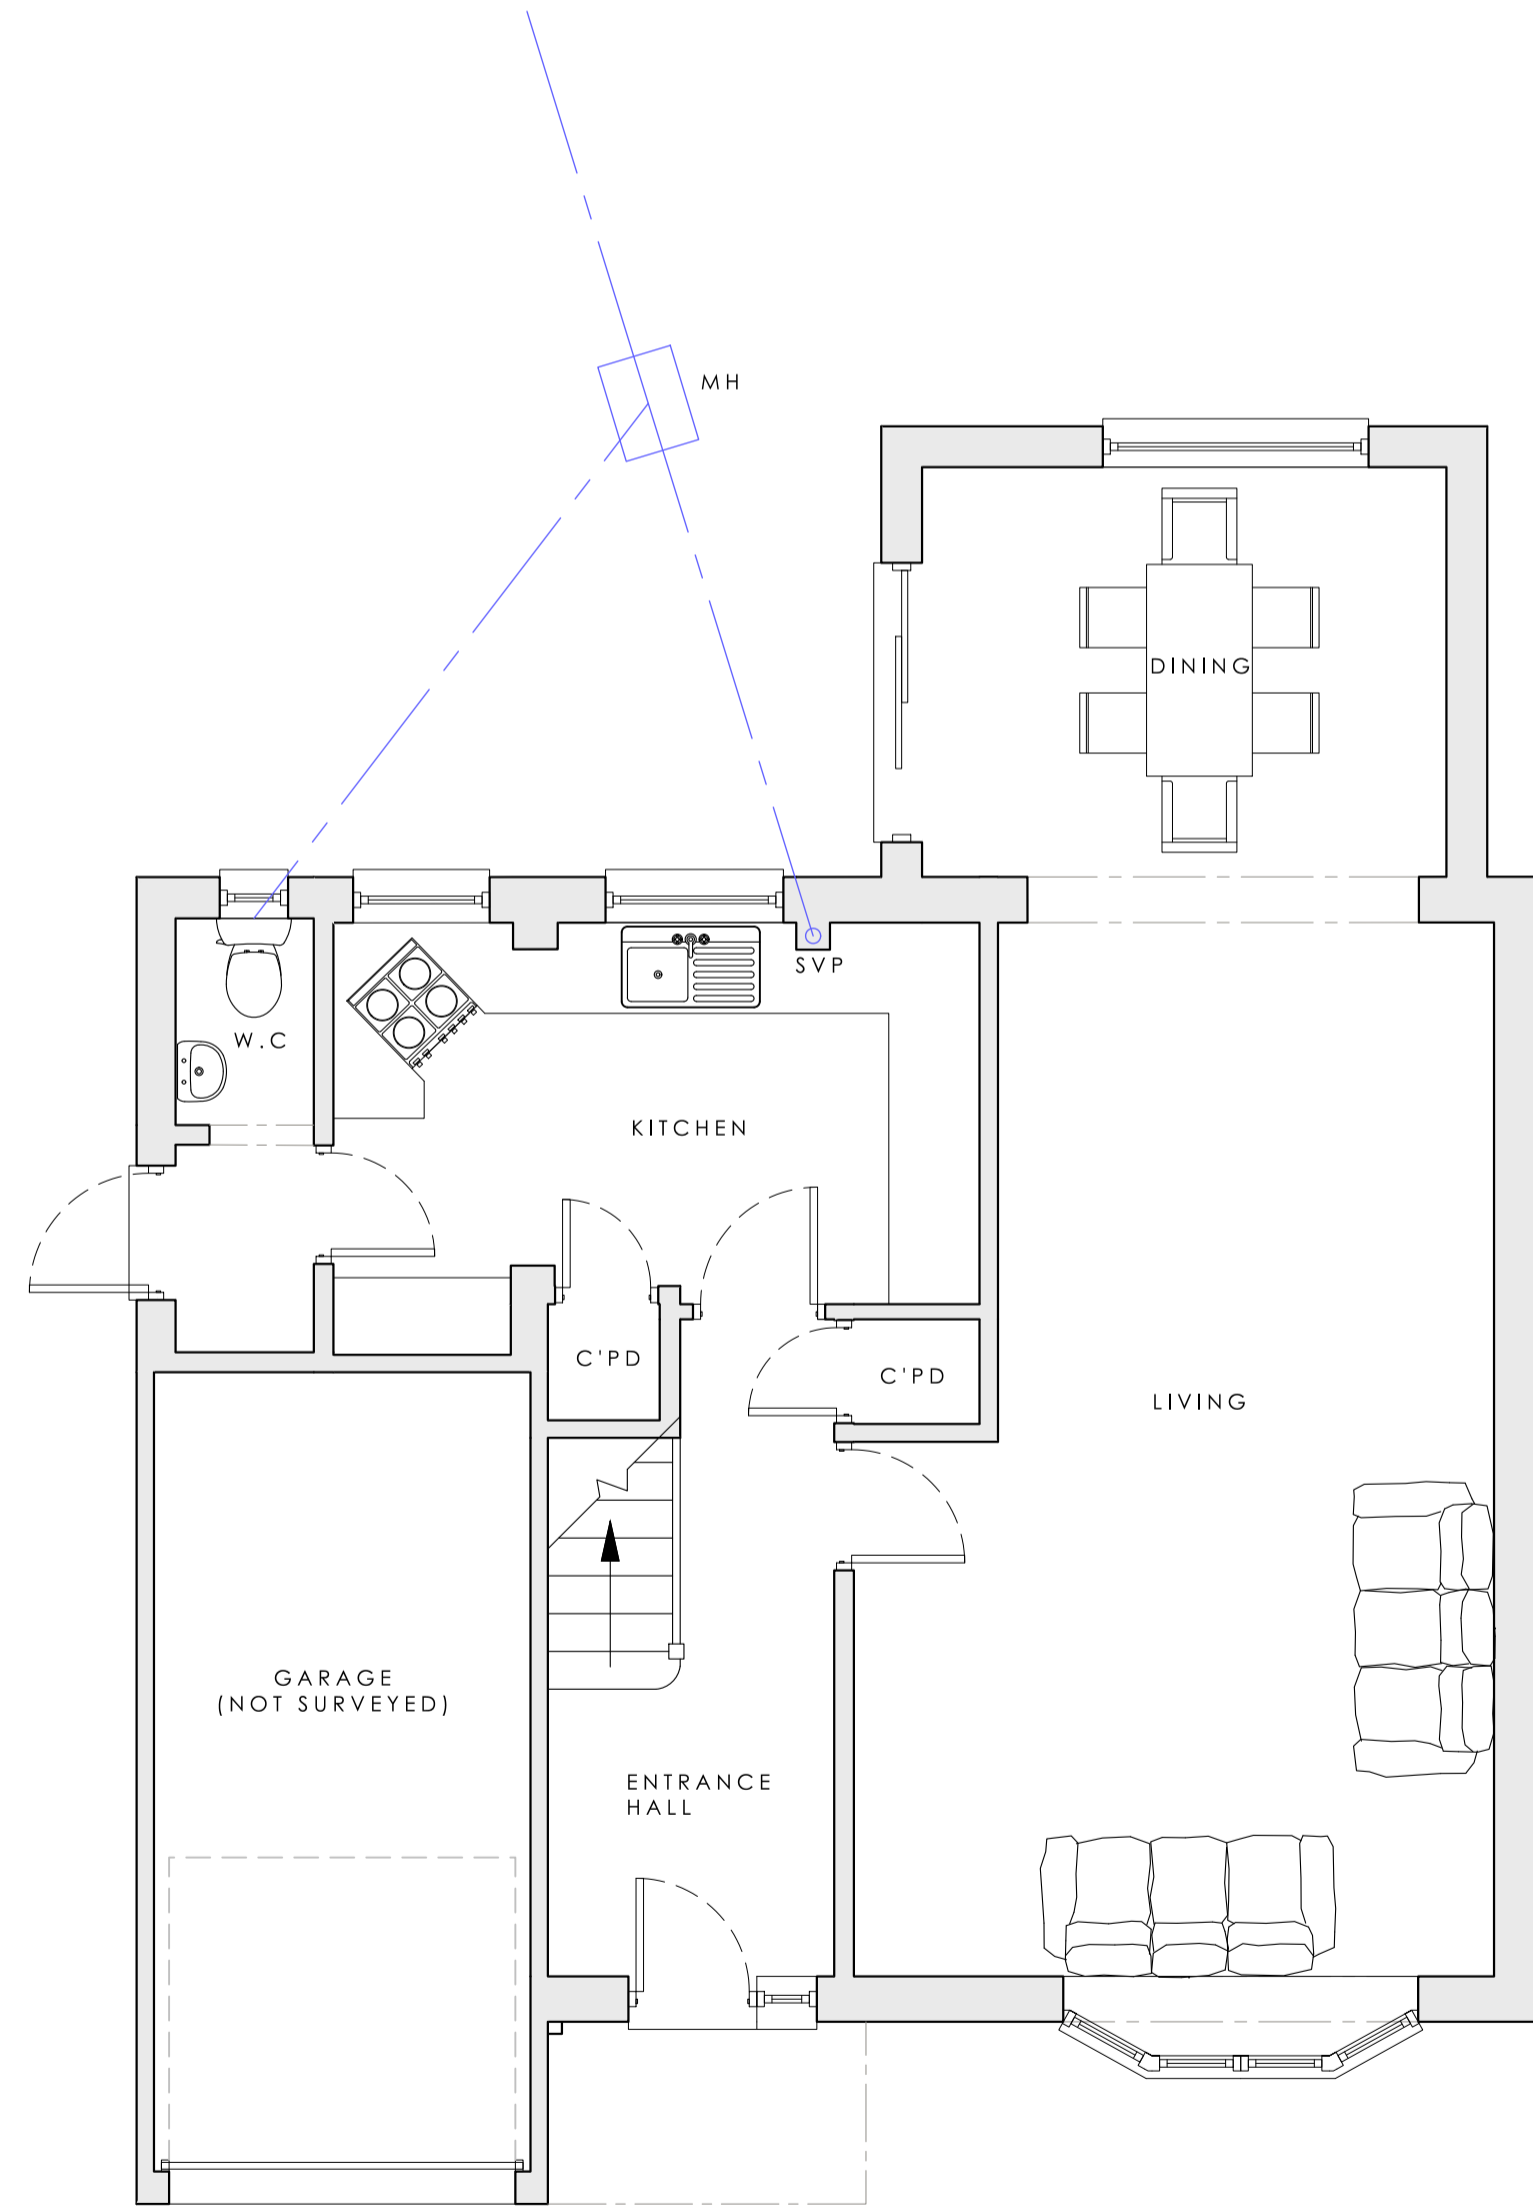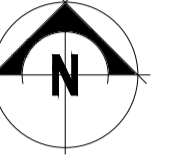



GROUND FLOOR PLAN

EXISTING 1:50 @ A1

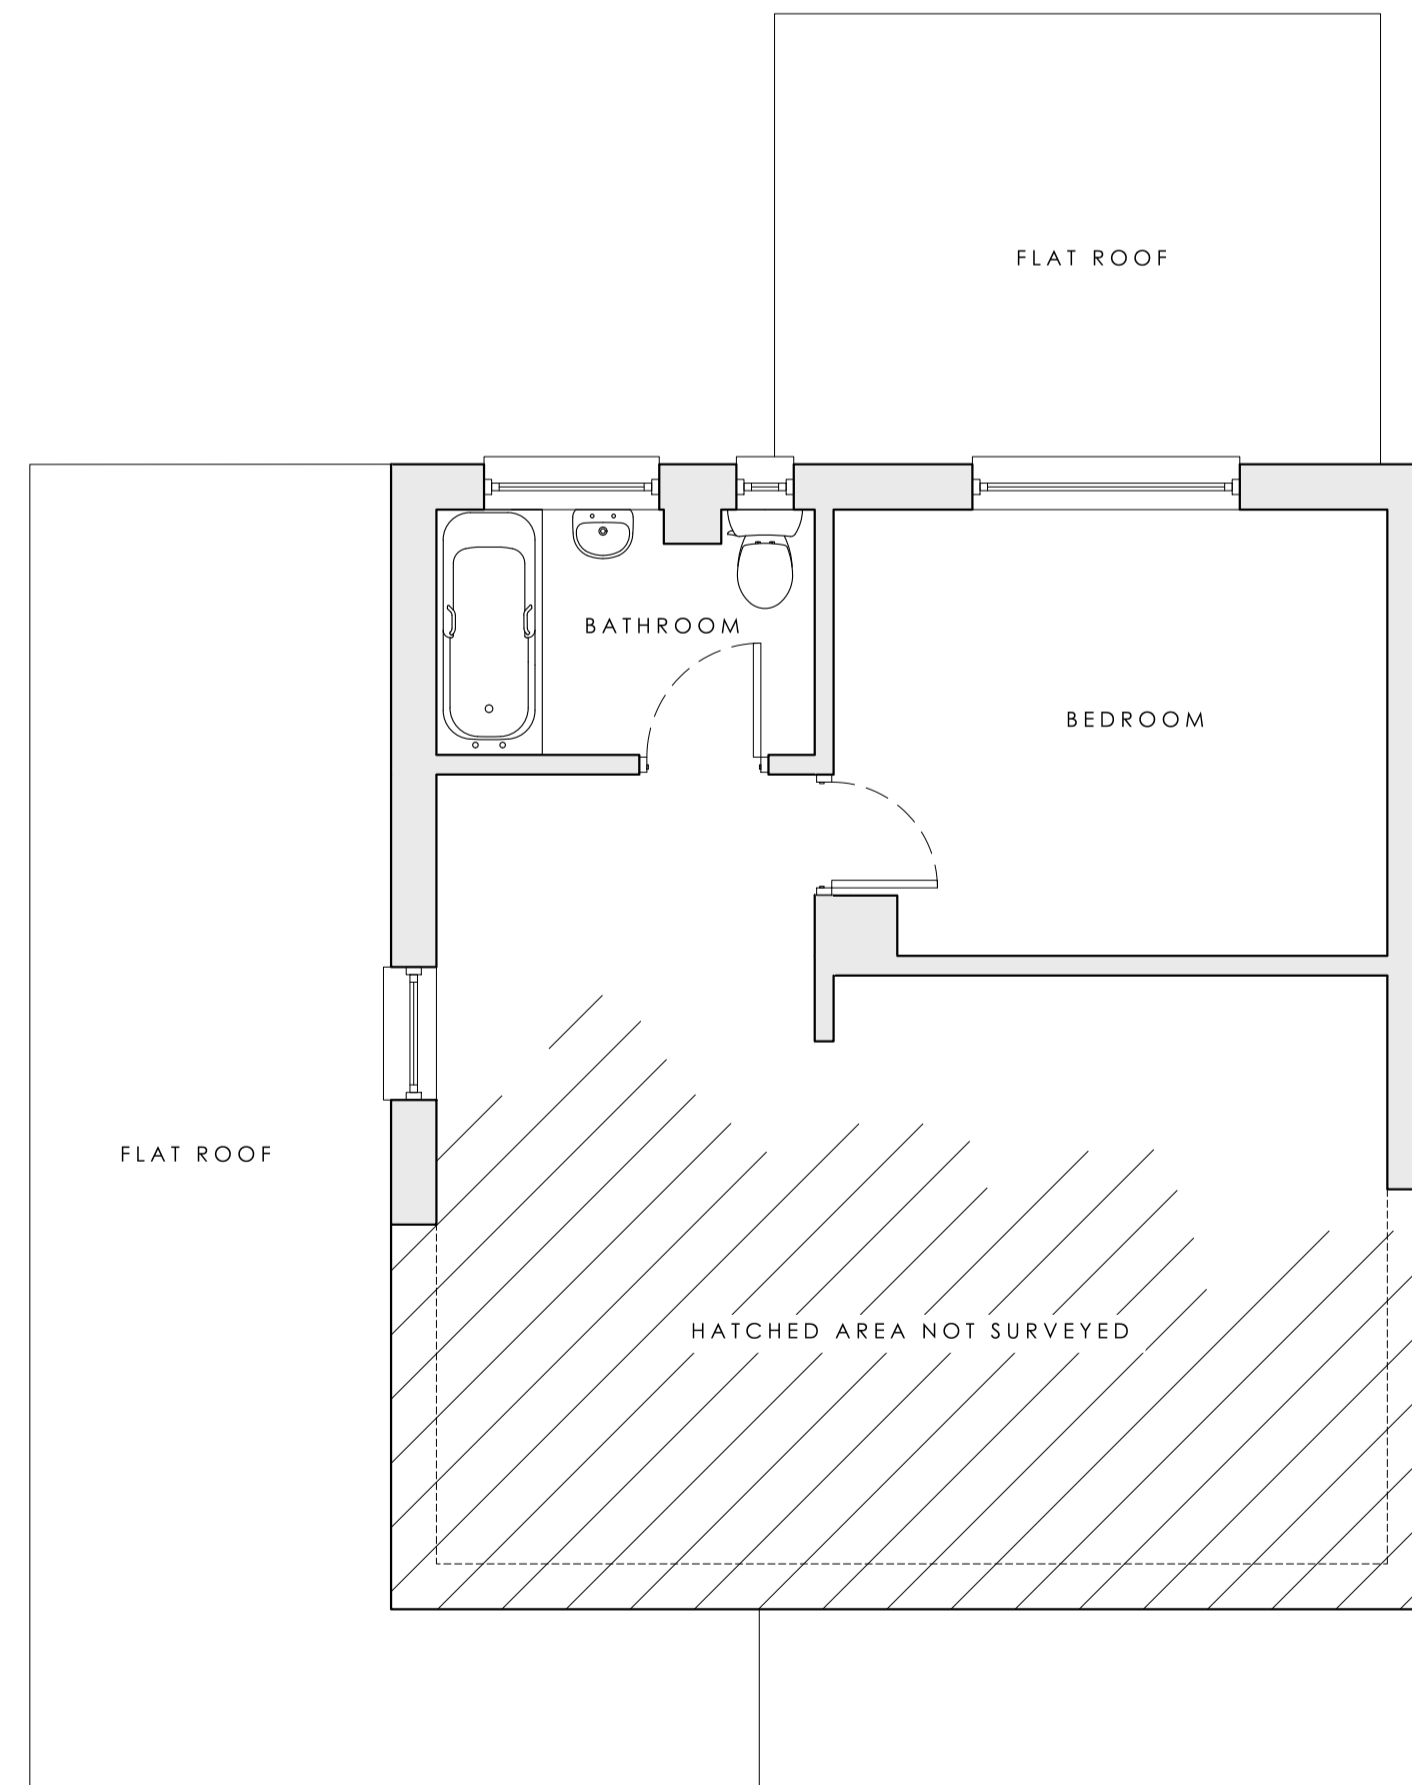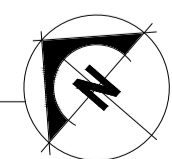



FIRST FLOOR PLAN

EXISTING 1:50 @ A1

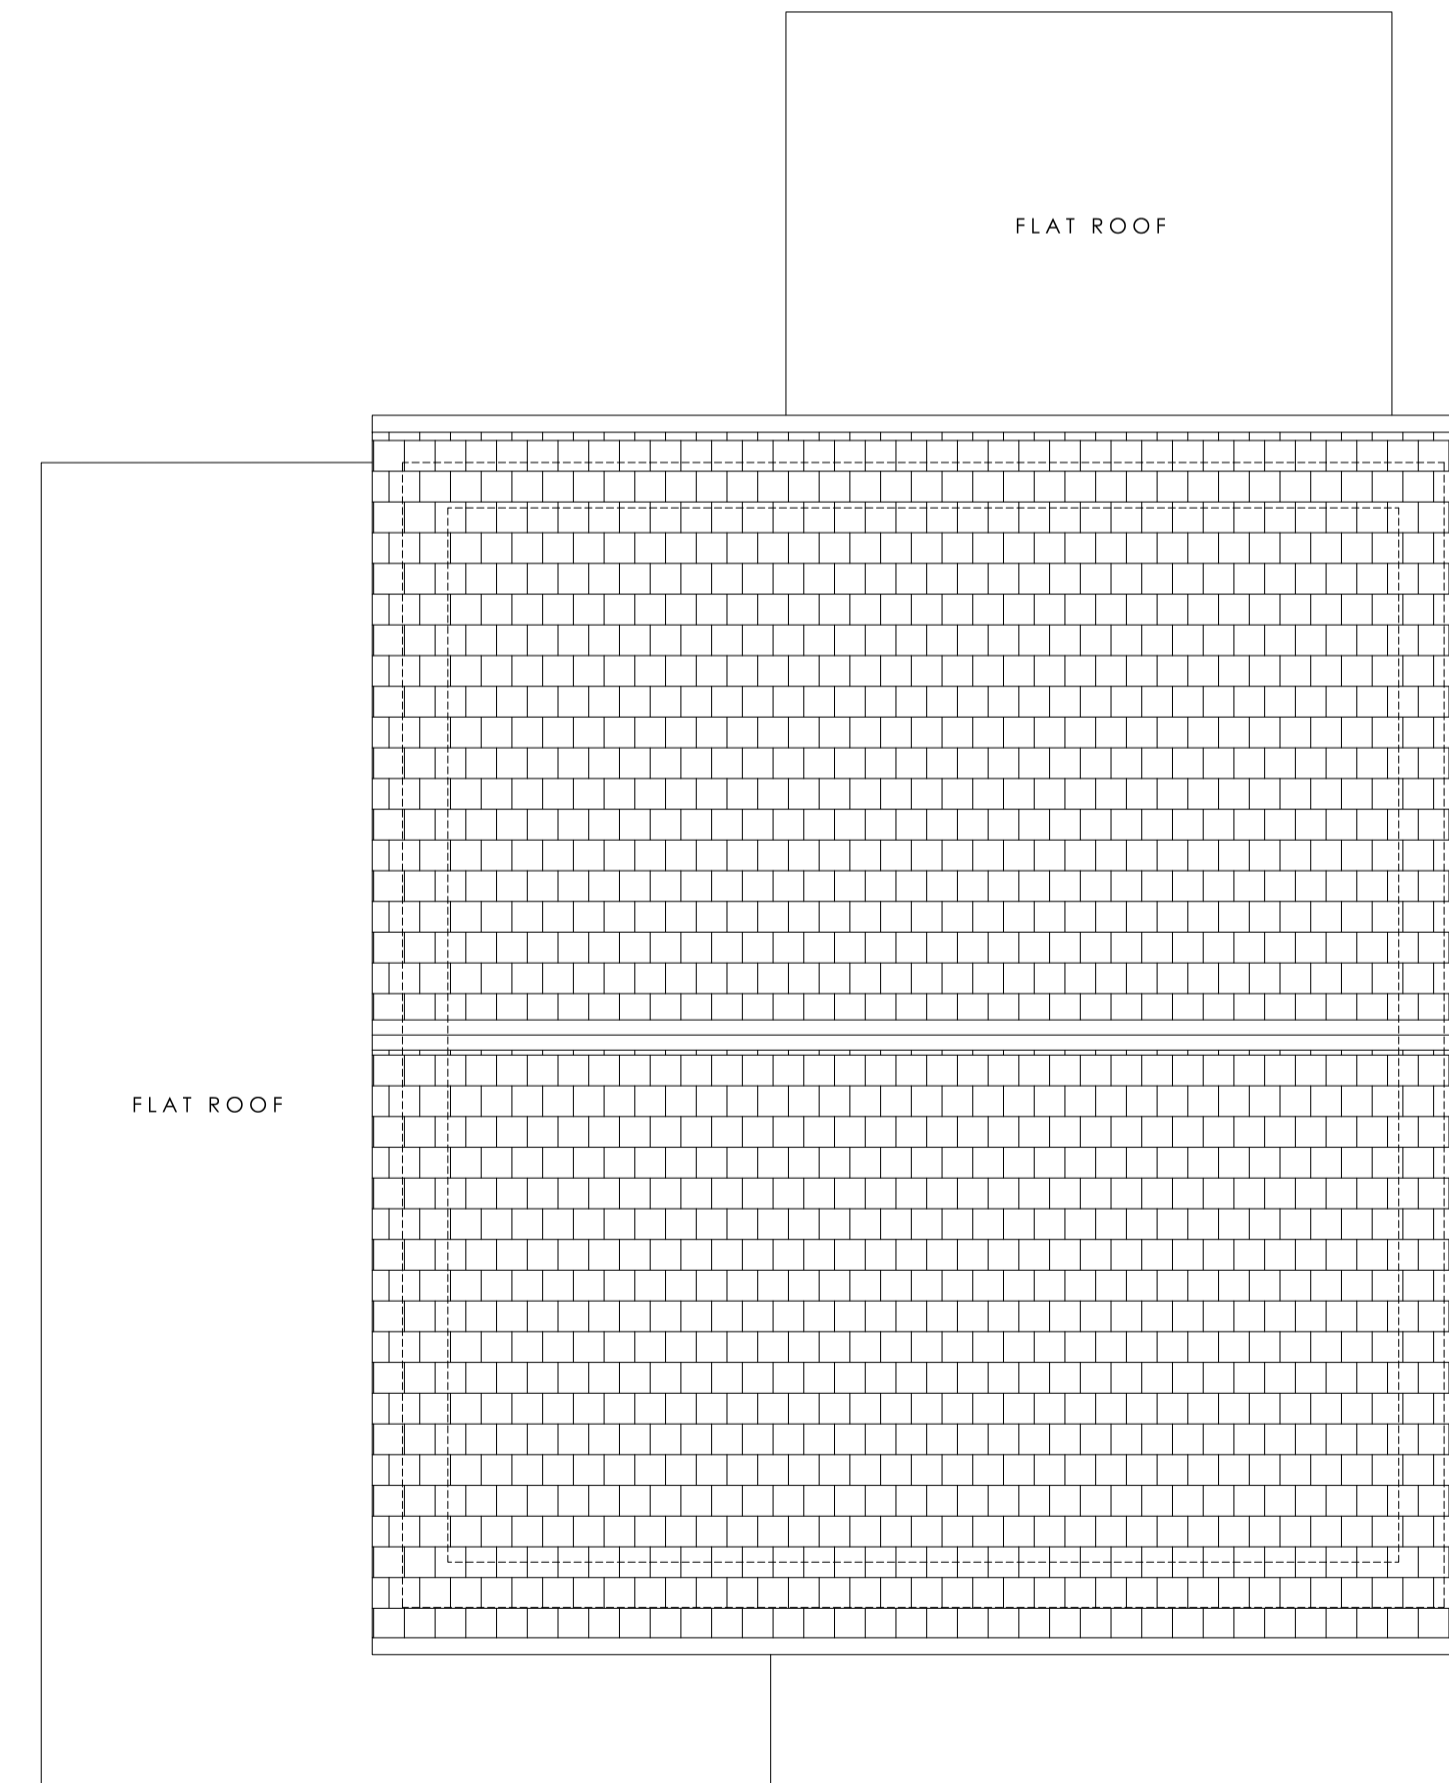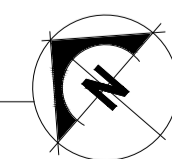

ROOF PLAN

EXISTING 1:50 @ A1

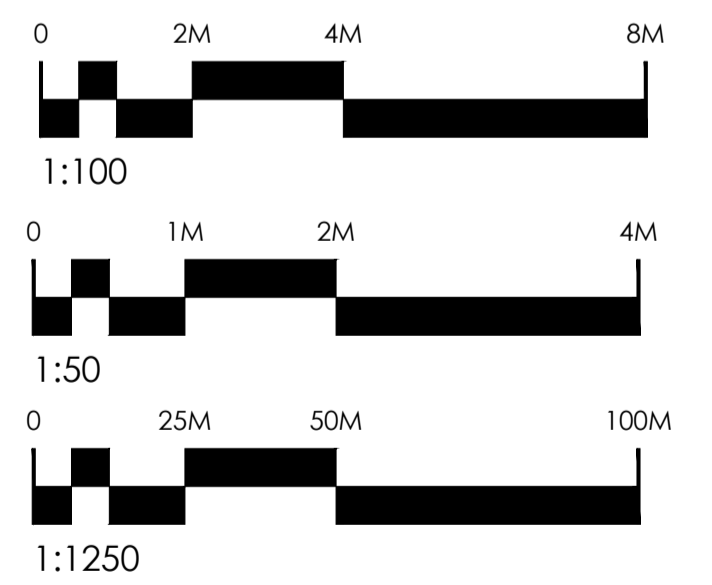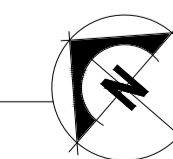

APPLICANT NAME
Mr & Mrs Tulloch

DATE
10/11/22

PROJECT
Single Storey Rear Extension to 61 St Johns Avenue,
Newmarket C88-80E

DRAWING TITLE
Existing Plans/Elevations and Location Plan

DRAWING STATUS
PLANNING ISSUE

PAPER SIZE SCALE
A1 AS SHOWN

DRAWING NO. REV
STA61-22-01 -