
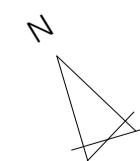


DEMOLITION ROOF PLAN

 

Key:

To be demolished/removed

Status: PLANNING



Client: Humphrey & Charlotte Berry

Project: Bacon Hall, Norwich, Norfolk

Ref: GAP

Title: DEMOLITION ROOF PLAN
Date: 23.11.2022
Scale: 1:100 @A1, 1:200 @A3
Drawn by: TGS

DM-110