


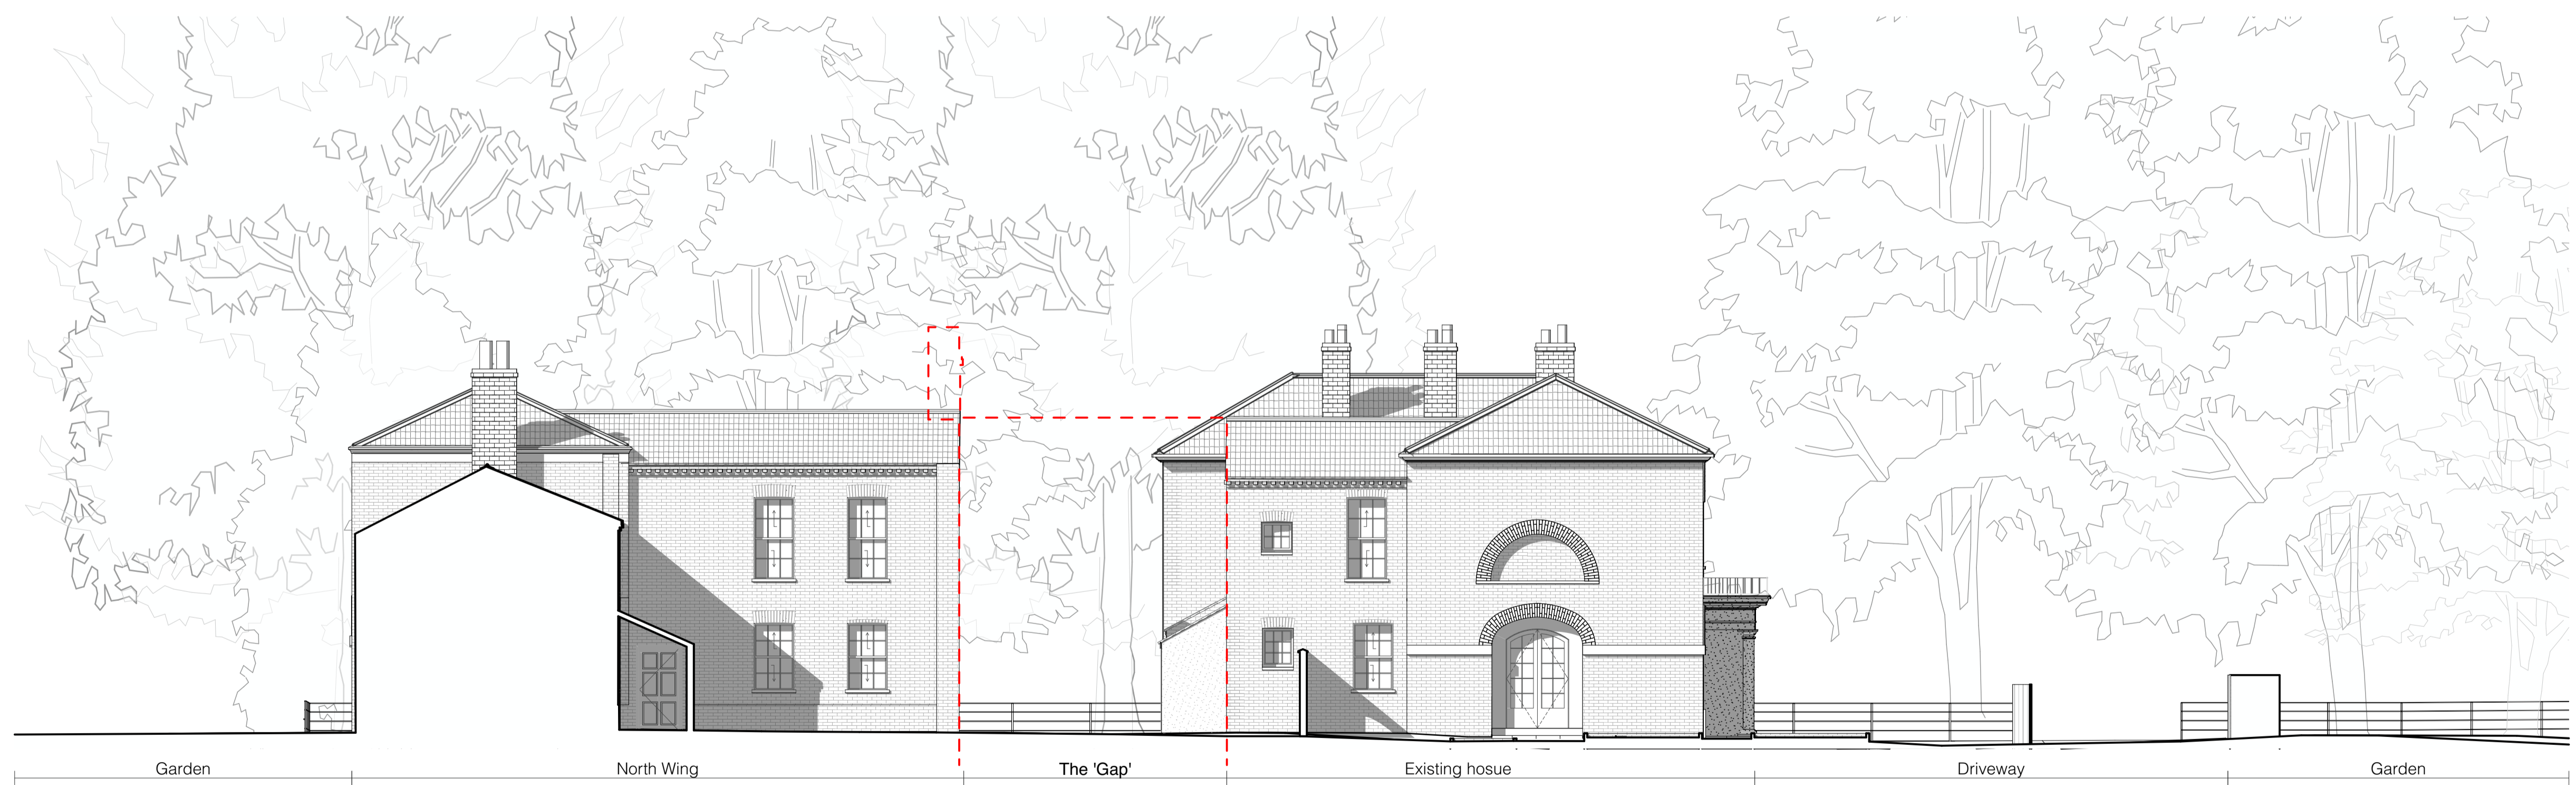


East Elevation



West Elevation

EAST AND WEST ELEVATIONS AS EXISTING

 

Key:

Scope of works

PLANNING

Redhead Architects

www.redheadarchitects.com

<p>Client Humphrey & Charlotte Berry</p> <p>Project Gosport Hall, Norwich, Norfolk</p> <p>Ref GAP</p> <p><small>Copyright: This drawing is for the original client or client's sole use and is not to be reproduced, stored in a retrieval system, or transmitted in any form or by any means, electronic, mechanical, photocopying, recording, or by any information storage and retrieval system, without the prior written permission of Redhead Architects. The drawings have been prepared for the purposes of the planning application only.</small></p>	<p>Title EAST AND WEST ELEVATIONS AS EXISTING</p> <p>Date 23.11.2022</p> <p>Scale 1:100 @A1 1:200 @A3</p> <p>Drawn by TGS</p> <p style="text-align: center; font-weight: bold;">EX-200</p>
---	--