



FIRST FLOOR PLAN AS EXISTING

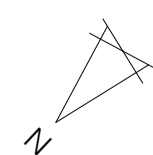

Key:

 

Scope of works



Existing

Status PLANNING



Client Humphrey & Charlotte Berry

Project Bacon Hall Norwich Norfolk

Ref GAP

Title FIRST FLOOR PLAN AS EXISTING

Date 23.11.2022

Scale 1:50 @A1 1:100 @A3

Drawn by TGS

Copyright: This drawing is the property of Redhead Architects and is not to be used for any other project without the written consent of Redhead Architects. All dimensions are to be taken from the finished work unless otherwise stated. The client is responsible for ensuring that the drawing is used for the intended purpose and that all necessary permissions have been obtained for the use of the drawing for any other purpose.

EX-101