




© Crown copyright 2022 Ordnance Survey 100053143

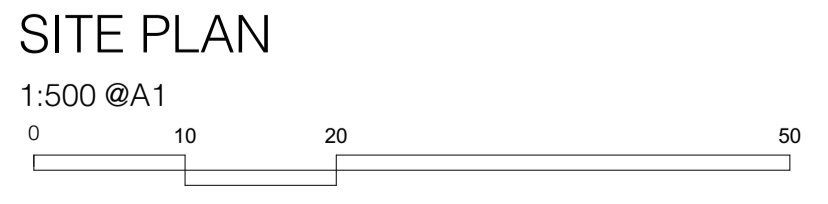

KEY:  
 — Ownership boundary  
 — Application site boundary

Status: PLANNING



**Redhead Architects**  
[www.redheadarchitects.com](http://www.redheadarchitects.com)

Client: Humphrey & Charlotte Berry	Title: SITE PLAN
Project: Bracon Hall, Norwich, Norfolk	Date: 23.11.2022
Ref: GAP	Scale: 1:500 @A1 1:1000 @A3
	Drawn by: TGS

COPYRIGHT: This drawing has been prepared based on current information and is not intended to be used for any other purpose. The client shall be responsible for ensuring that the information is accurate and up to date. 

EX-010