



ROOF PLAN AS EXISTING

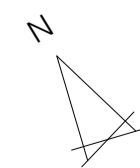

Key:

 

Scope of works

Status: PLANNING



Client: Humphrey & Charlotte Berry	Title: ROOF PLAN AS EXISTING
Project: Gracey Hall, Norwich, Norfolk	Date: 23.11.2022
Ref: GAP	Scale: 1:100 @A1, 1:200 @A3
	Drawn by: TGS

Copyright: This drawing is the property of Redhead Architects and is not to be used, copied, or reproduced in any form without the written consent of Redhead Architects. The drawing has been prepared for the purposes of the planning application only.

EX-110