
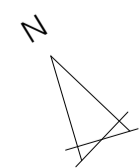


ROOF PLAN AS PROPOSED

 

Key:

- Proposed development
- RL Conservation roof light

Status PLANNING



Client Humphrey & Charlotte Berry	Title ROOF PLAN AS PROPOSED
Project Brace Hall Norwich Norfolk	Date 23.11.2022
Ref GAP	Scale 1:100 @A1 1:200 @A3
Drawn by TGS	
PL-110	