





EXISTING FRONT ELEVATION 1:100

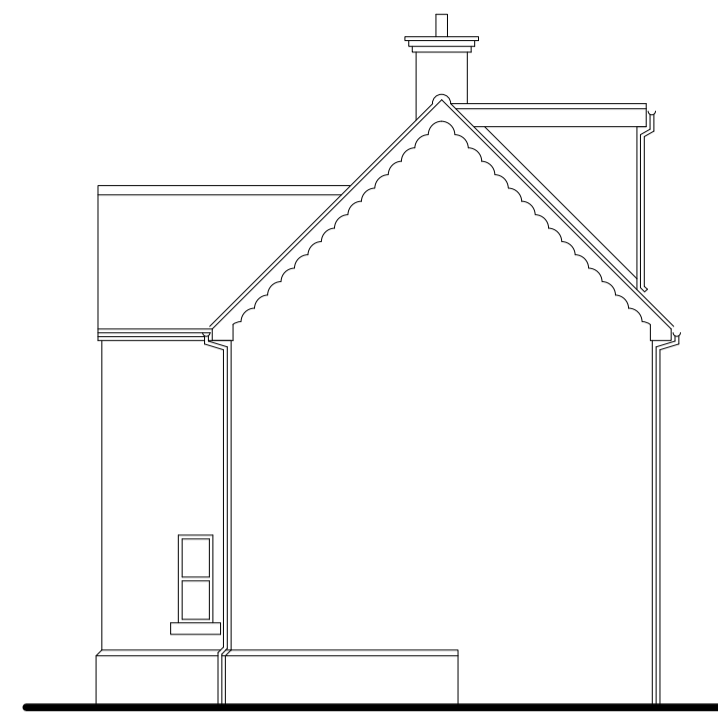


EXISTING SIDE ELEVATION 1:100




EXISTING REAR ELEVATION 1:100

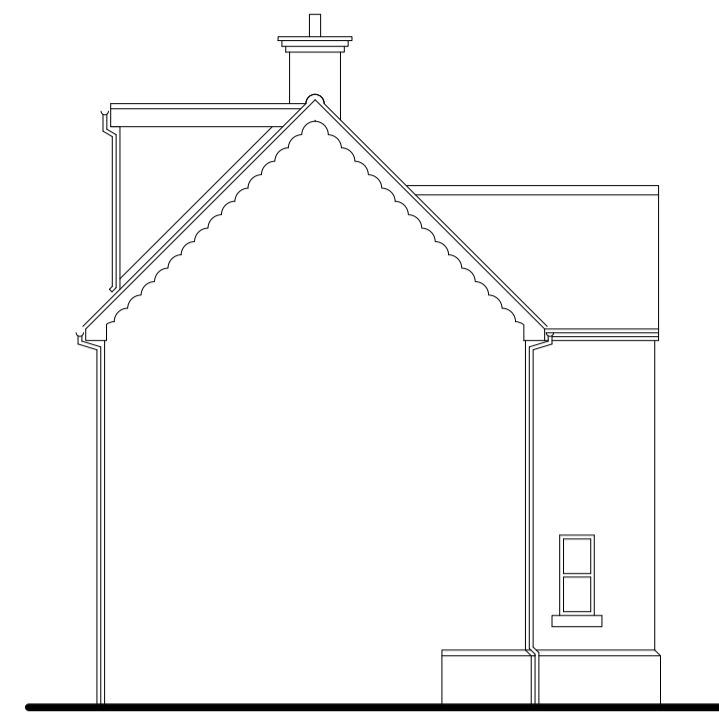


EXISTING SIDE ELEVATION 1:100

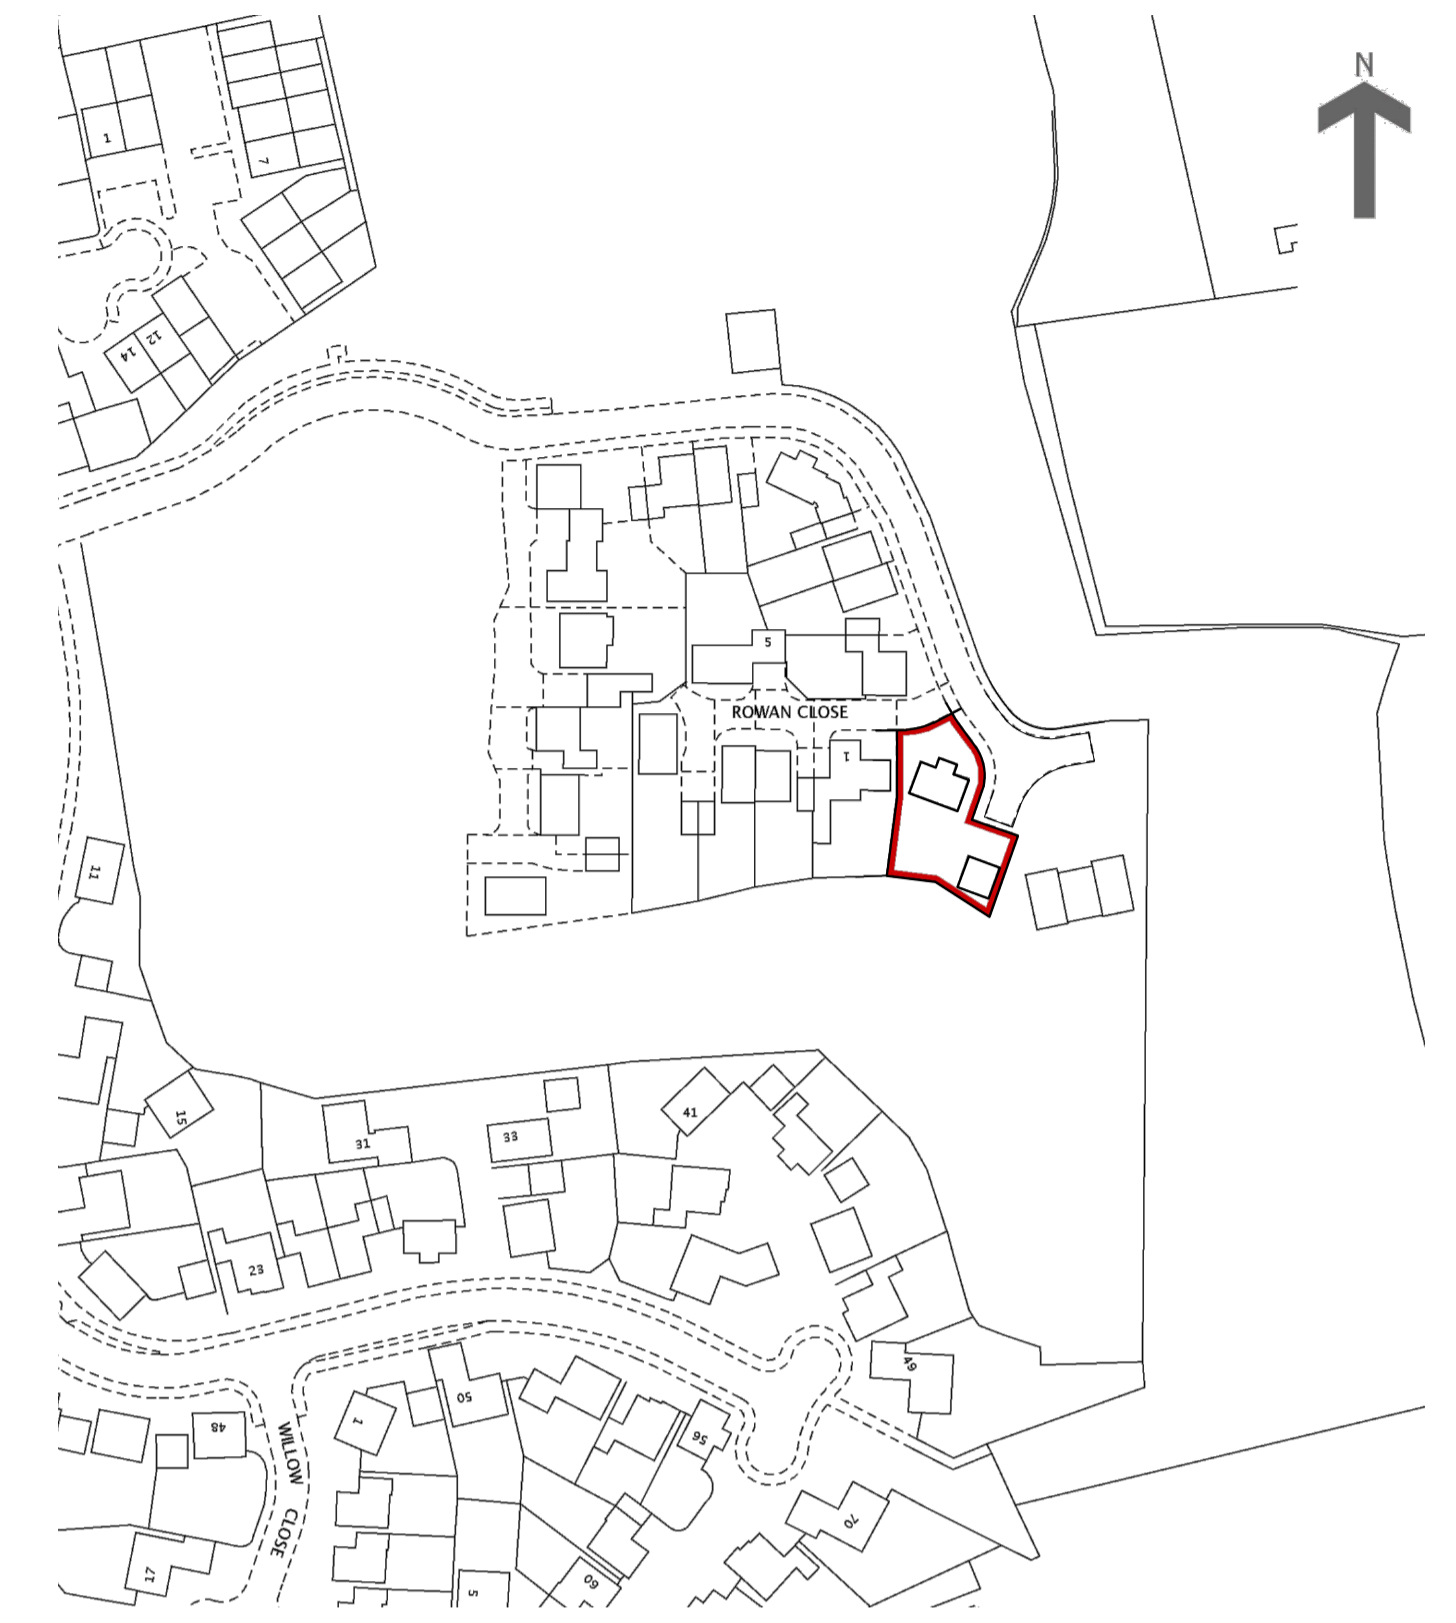


LOCATION PLAN 1:1250

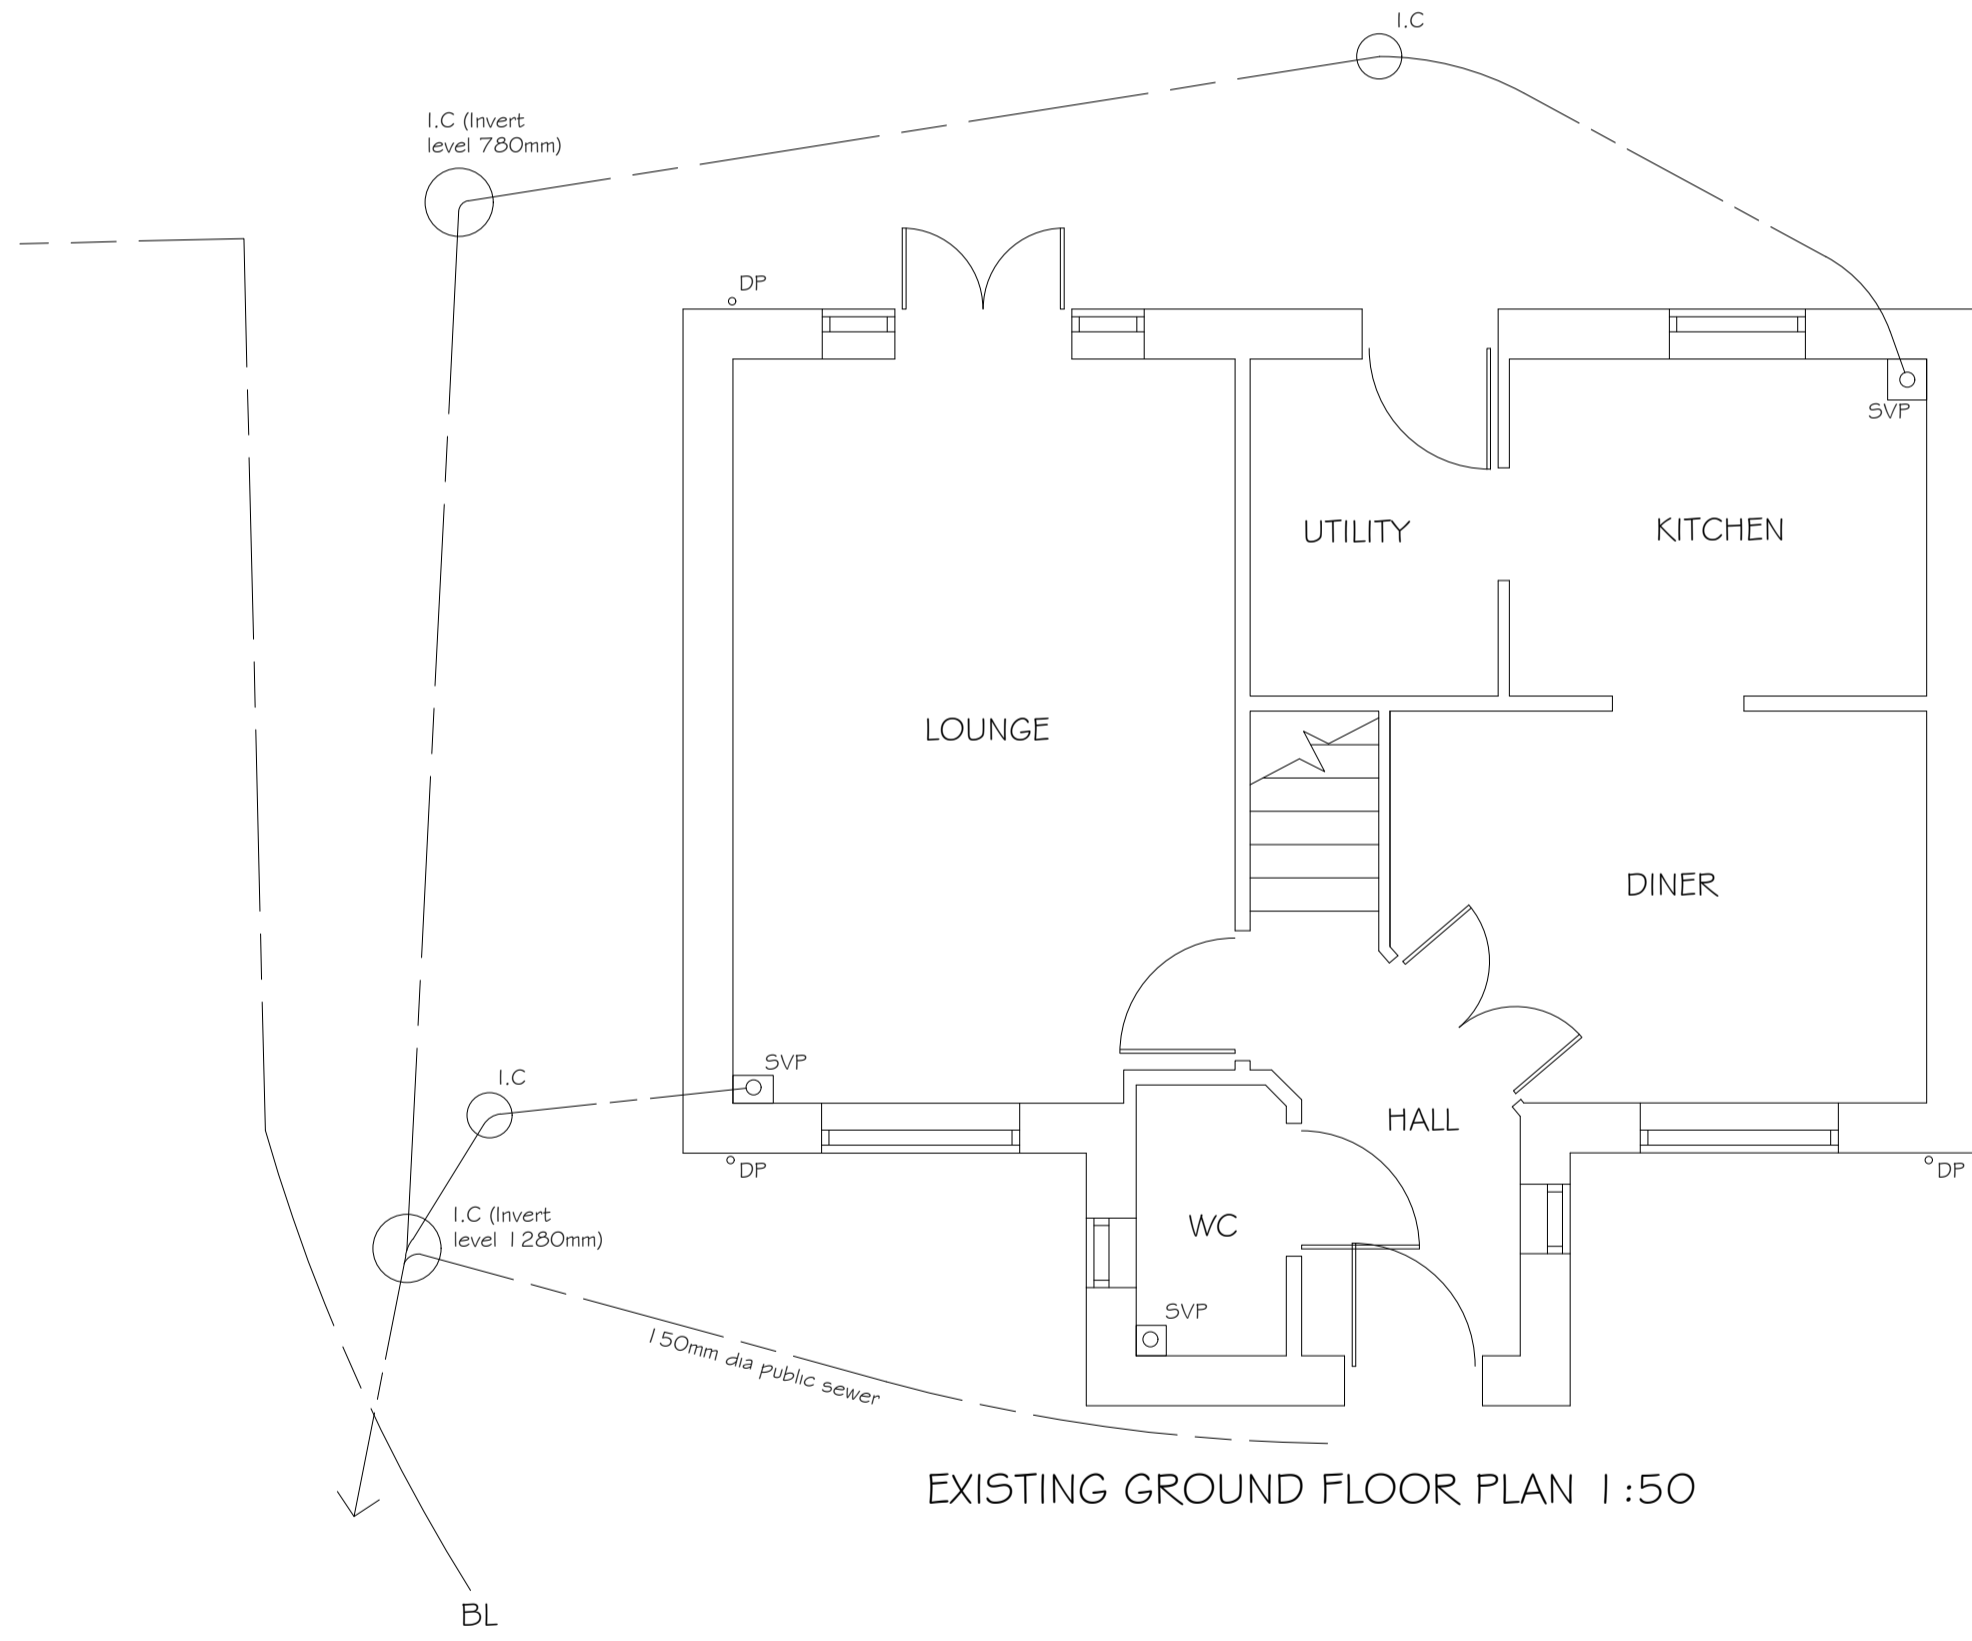

EXISTING GROUND FLOOR PLAN 1:50

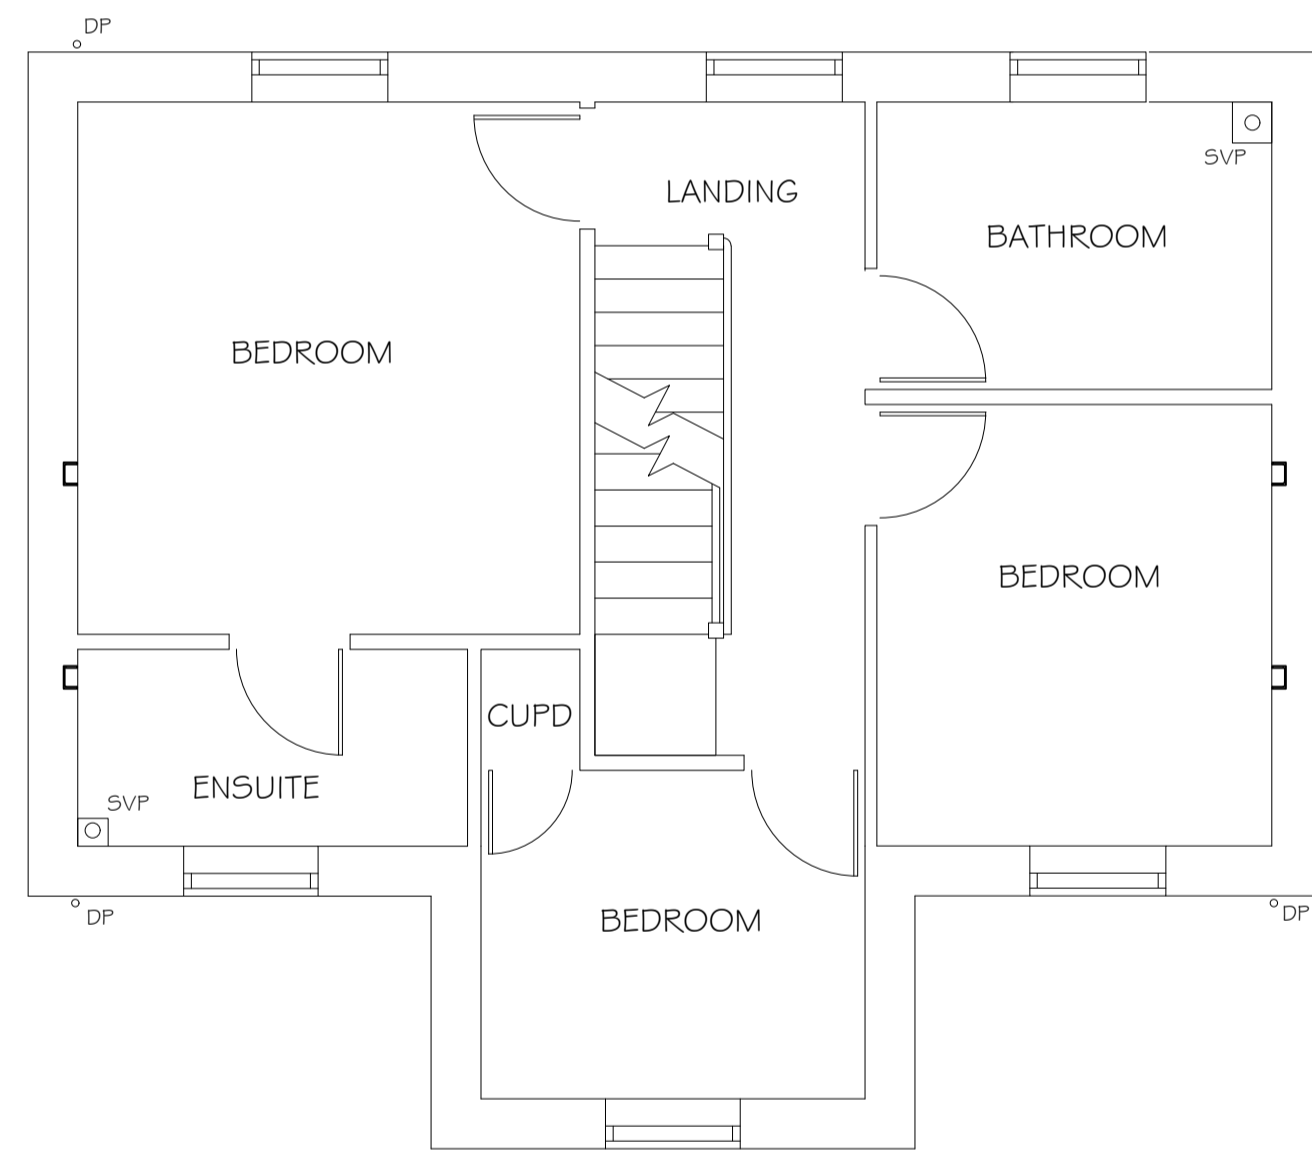

EXISTING FIRST FLOOR PLAN 1:50

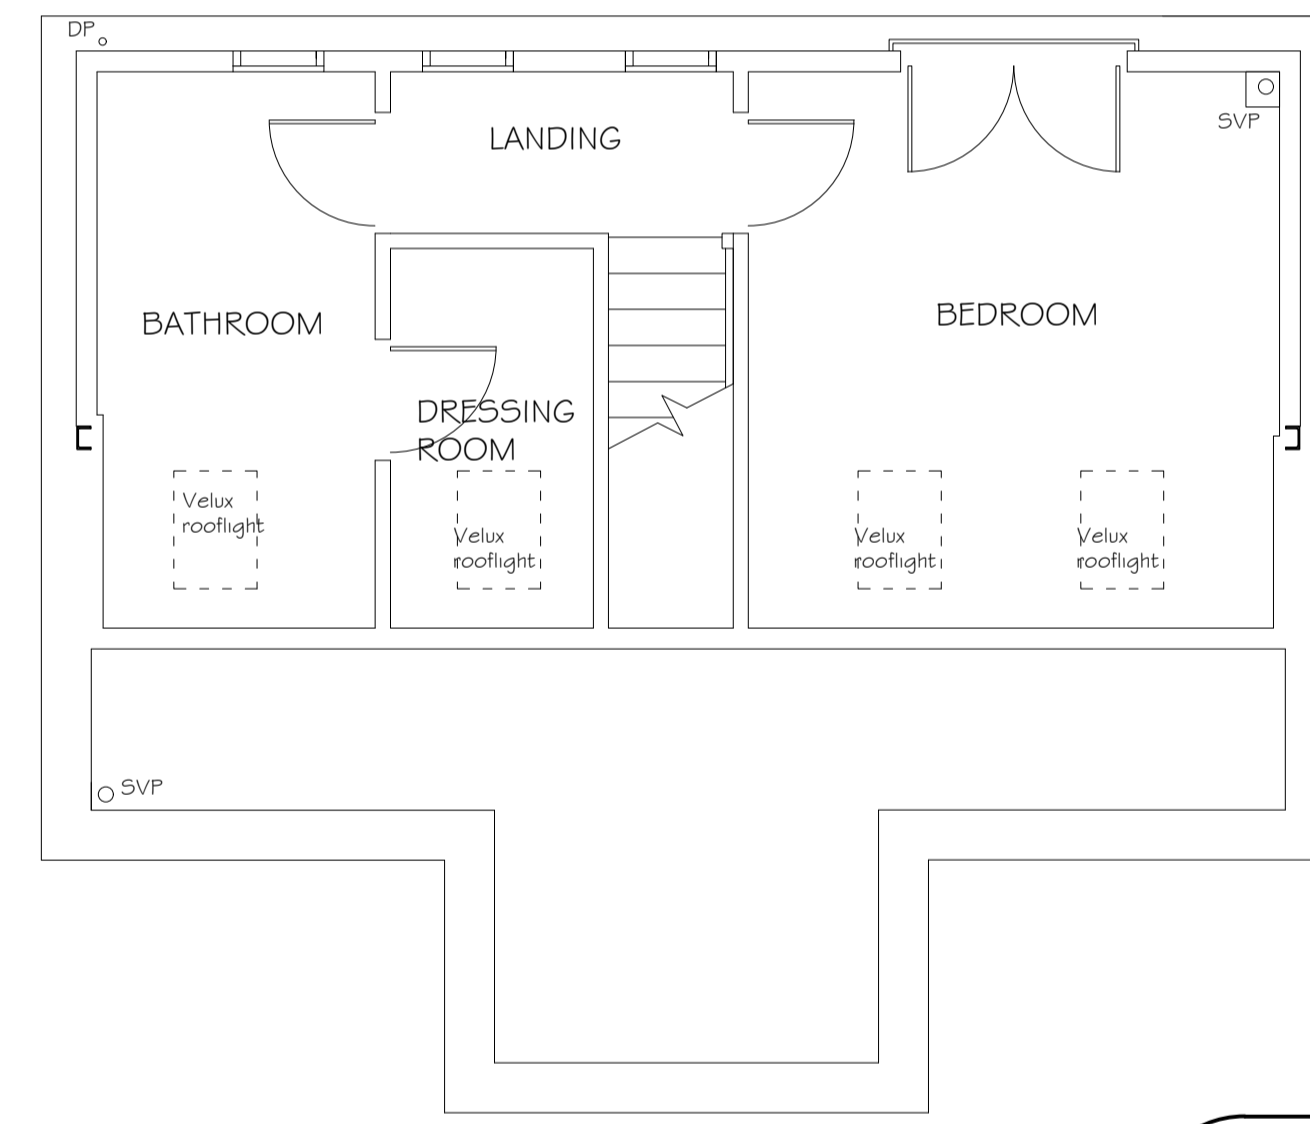

EXISTING SECOND FLOOR PLAN 1:50

**ARCHITECTURAL
BUILDING
DESIGN
SERVICES**




DAVID HART ABEng

Unit 15
Epsilon House
West Road
Ipswich
Suffolk
IP3 9FJ

Tel: 01473 276147
Fax: 01473 276101
Mob: 07919055797
E-mail: info@abds.org.uk
Website: www.abds.org.uk

Client Name and Site Address
Mr and Mrs P Alcock
7 Fir Tree Lane
Claydon
Suffolk
IPG 0RB

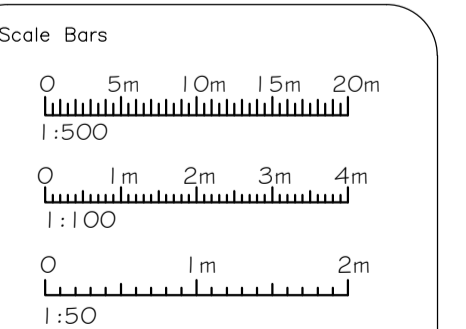

Project Existing

Drawing Number	Scales	Paper Size	Revisions	Drawn
21/10/0070	1:50, 1:100, 1:1250	A1	A	S,B