


Existing Roof Plan
Scale: 1:50 @ A1 Scale




Proposed Roof Plan
Scale: 1:50 @ A1 Scale




Proposed Block Plan
Scale: 1:200 @ A1 Scale

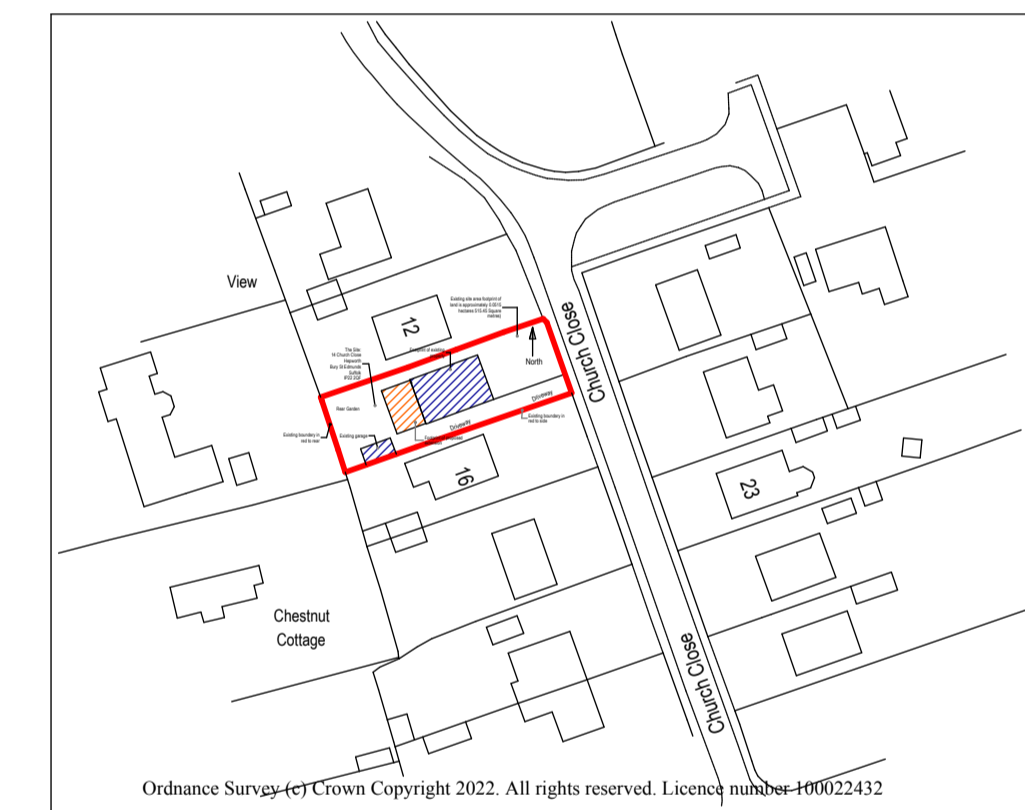

Proposed Site Plan
Scale: 1:1250 @ A1 Scale

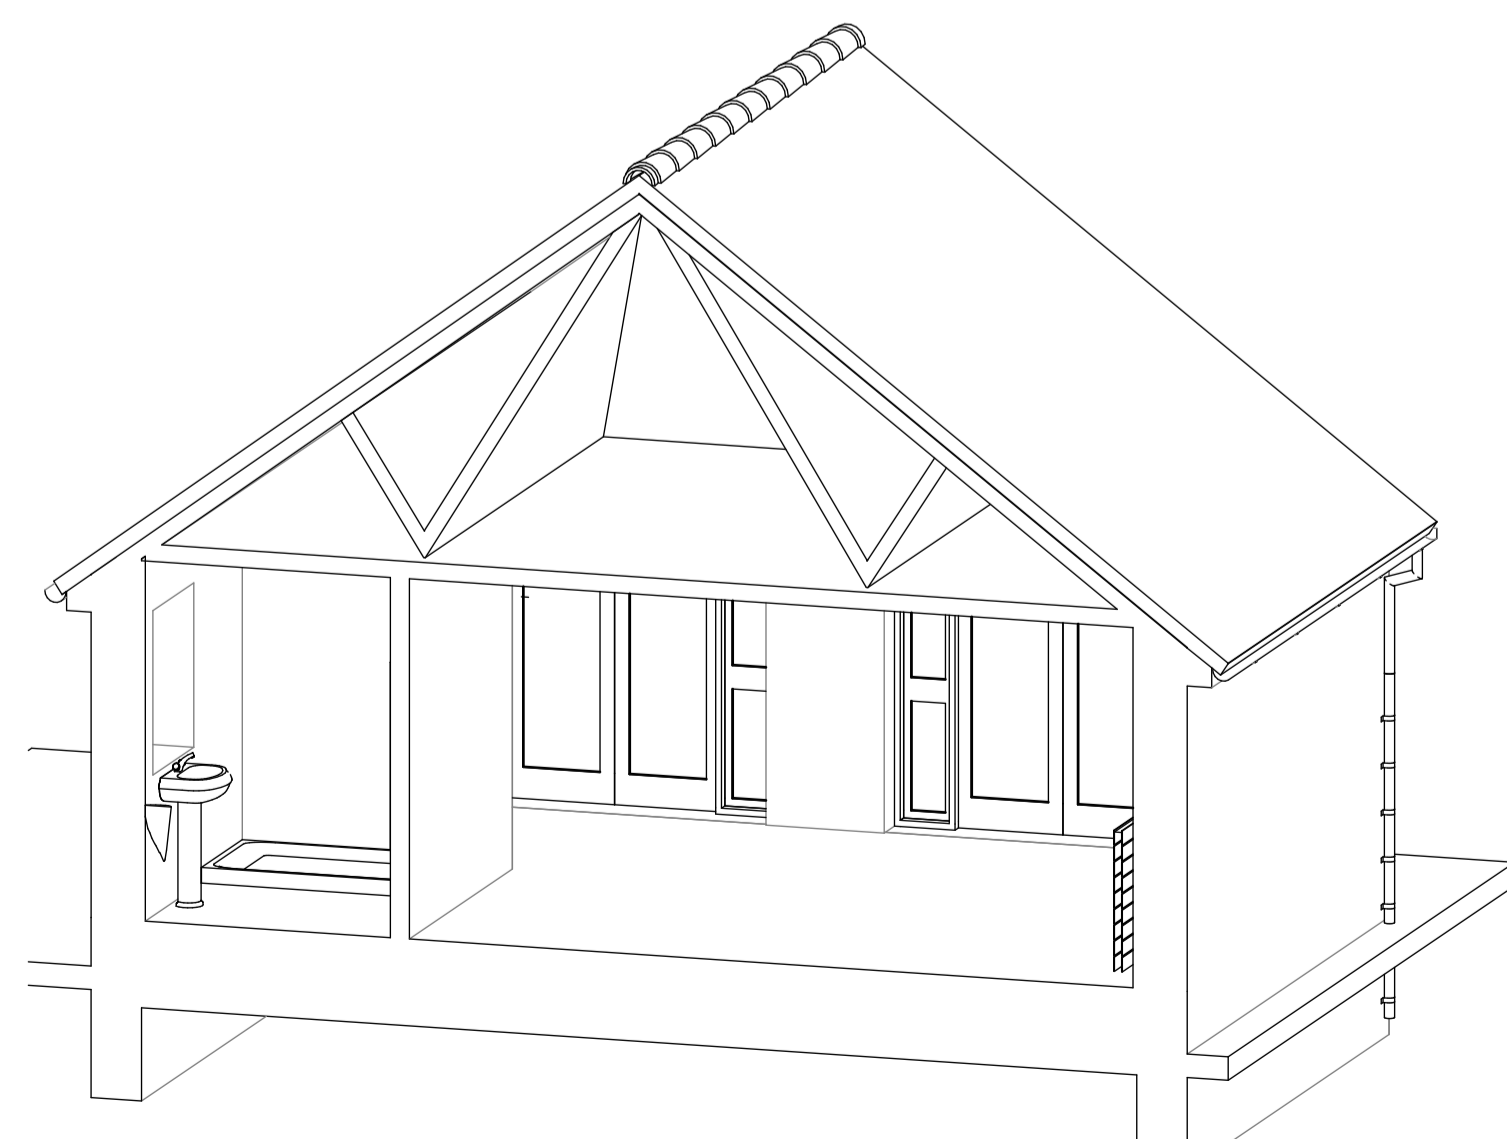

Rear Elevation 3D Cutaway -Proposed
Scale: 1:50

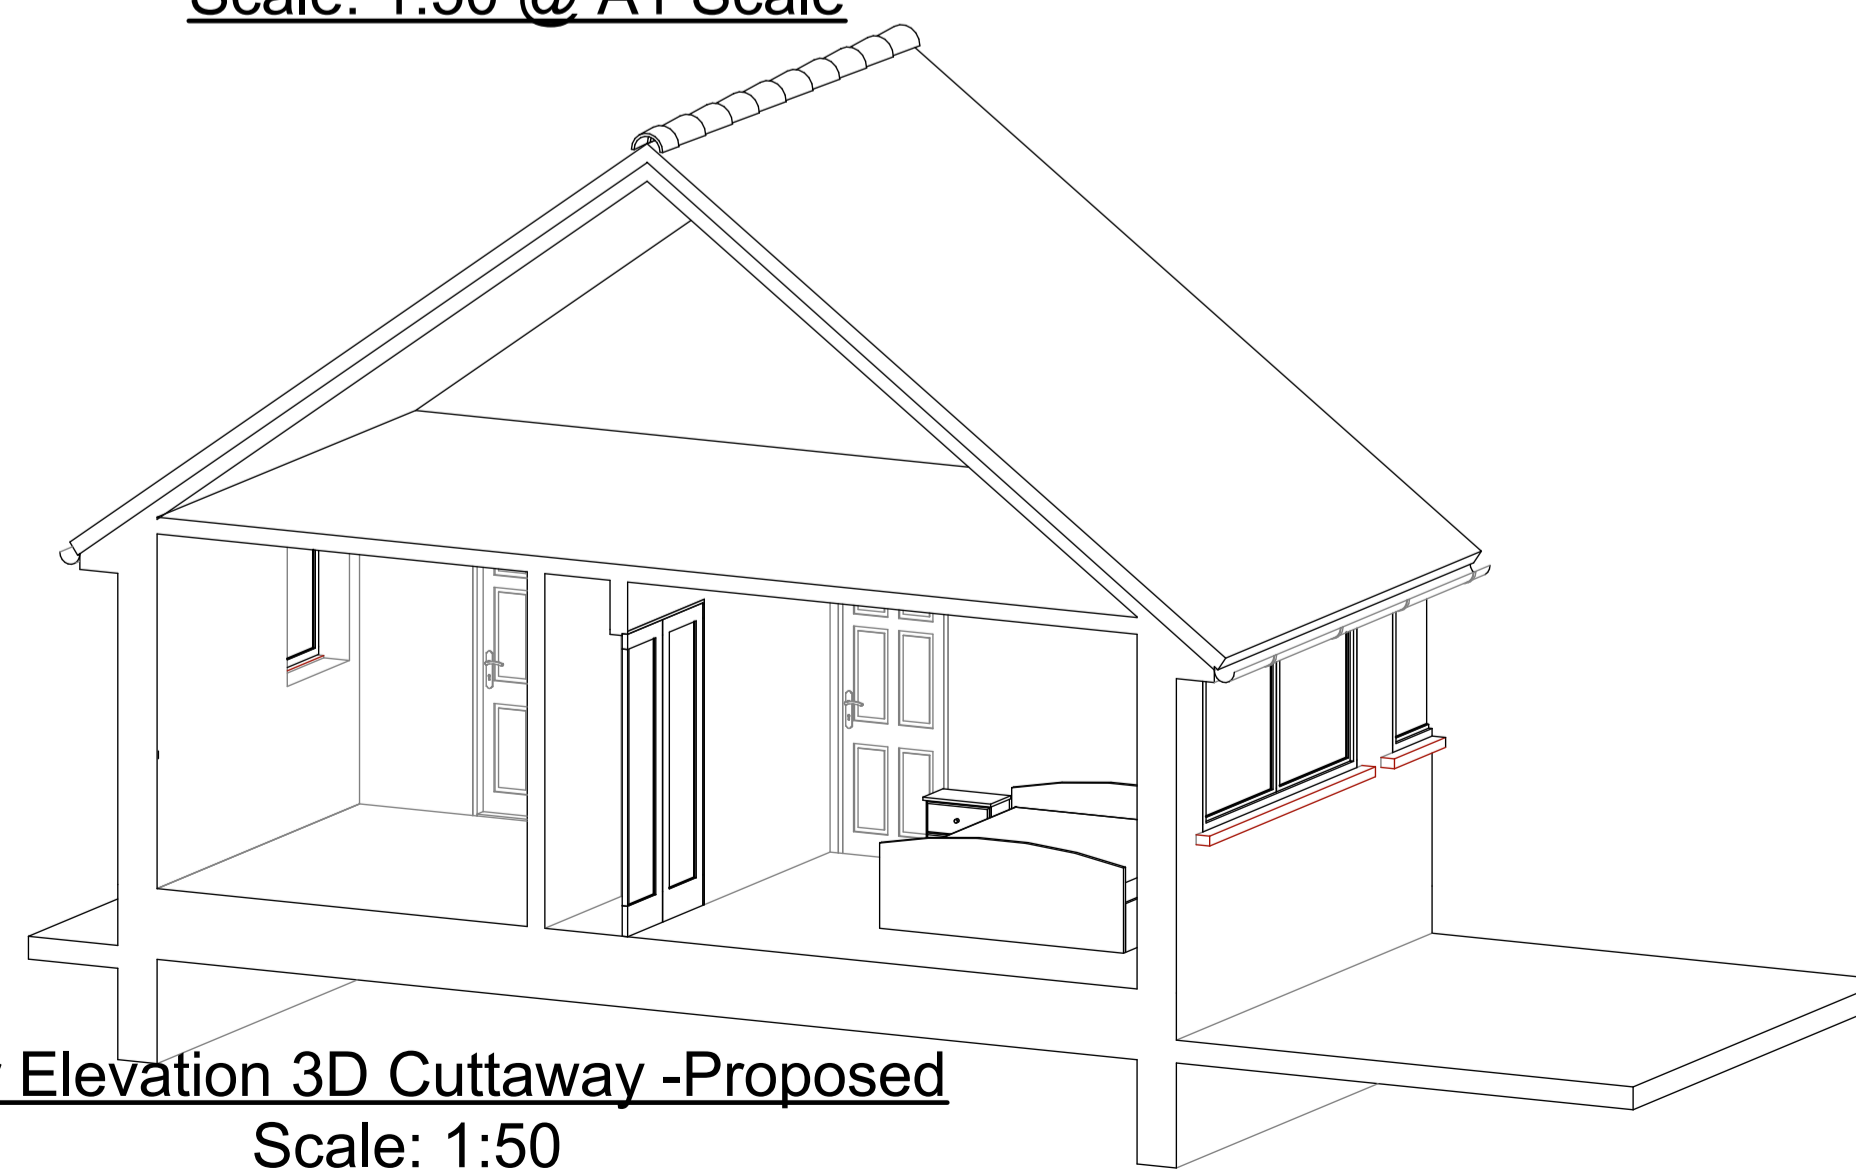

Rear Elevation 3D Cutaway -Proposed
Scale: 1:50

PL3 07.11.22 : Drawing updated as per comment sheet from Ray : mnl
 PL2 31.10.22 : Drawing updated : Loft Hatch Added/ Sidelight added to french doors : mnl
 PL1 19.10.22 : Drawing update as per comments from meeting in September : mnl
 PL0 04.07.22 : Issued to client for approval : mnl

MNL DESIGNS LTD

5 Heather Close Thurston Bury St. Edmunds Suffolk IP31 3PX tele: 01359 232507 Mo: 07827 683 702 e: lewisnm521@gmail.com

client: Mr. Ray Goldsmith & Mrs. Julie Cole
 job: 14 Church Close Hepworth Bury St Edmunds Suffolk IP22 2QF
 drawing: Existing & Proposed Roof plans & Block Plan & Location Map

scale: as shown	date: 07/11/22	dwn.: mnl	job no.: MNL412	drg. no.: 05	rev.: PL3
-----------------	----------------	-----------	-----------------	--------------	-----------