



# Existing

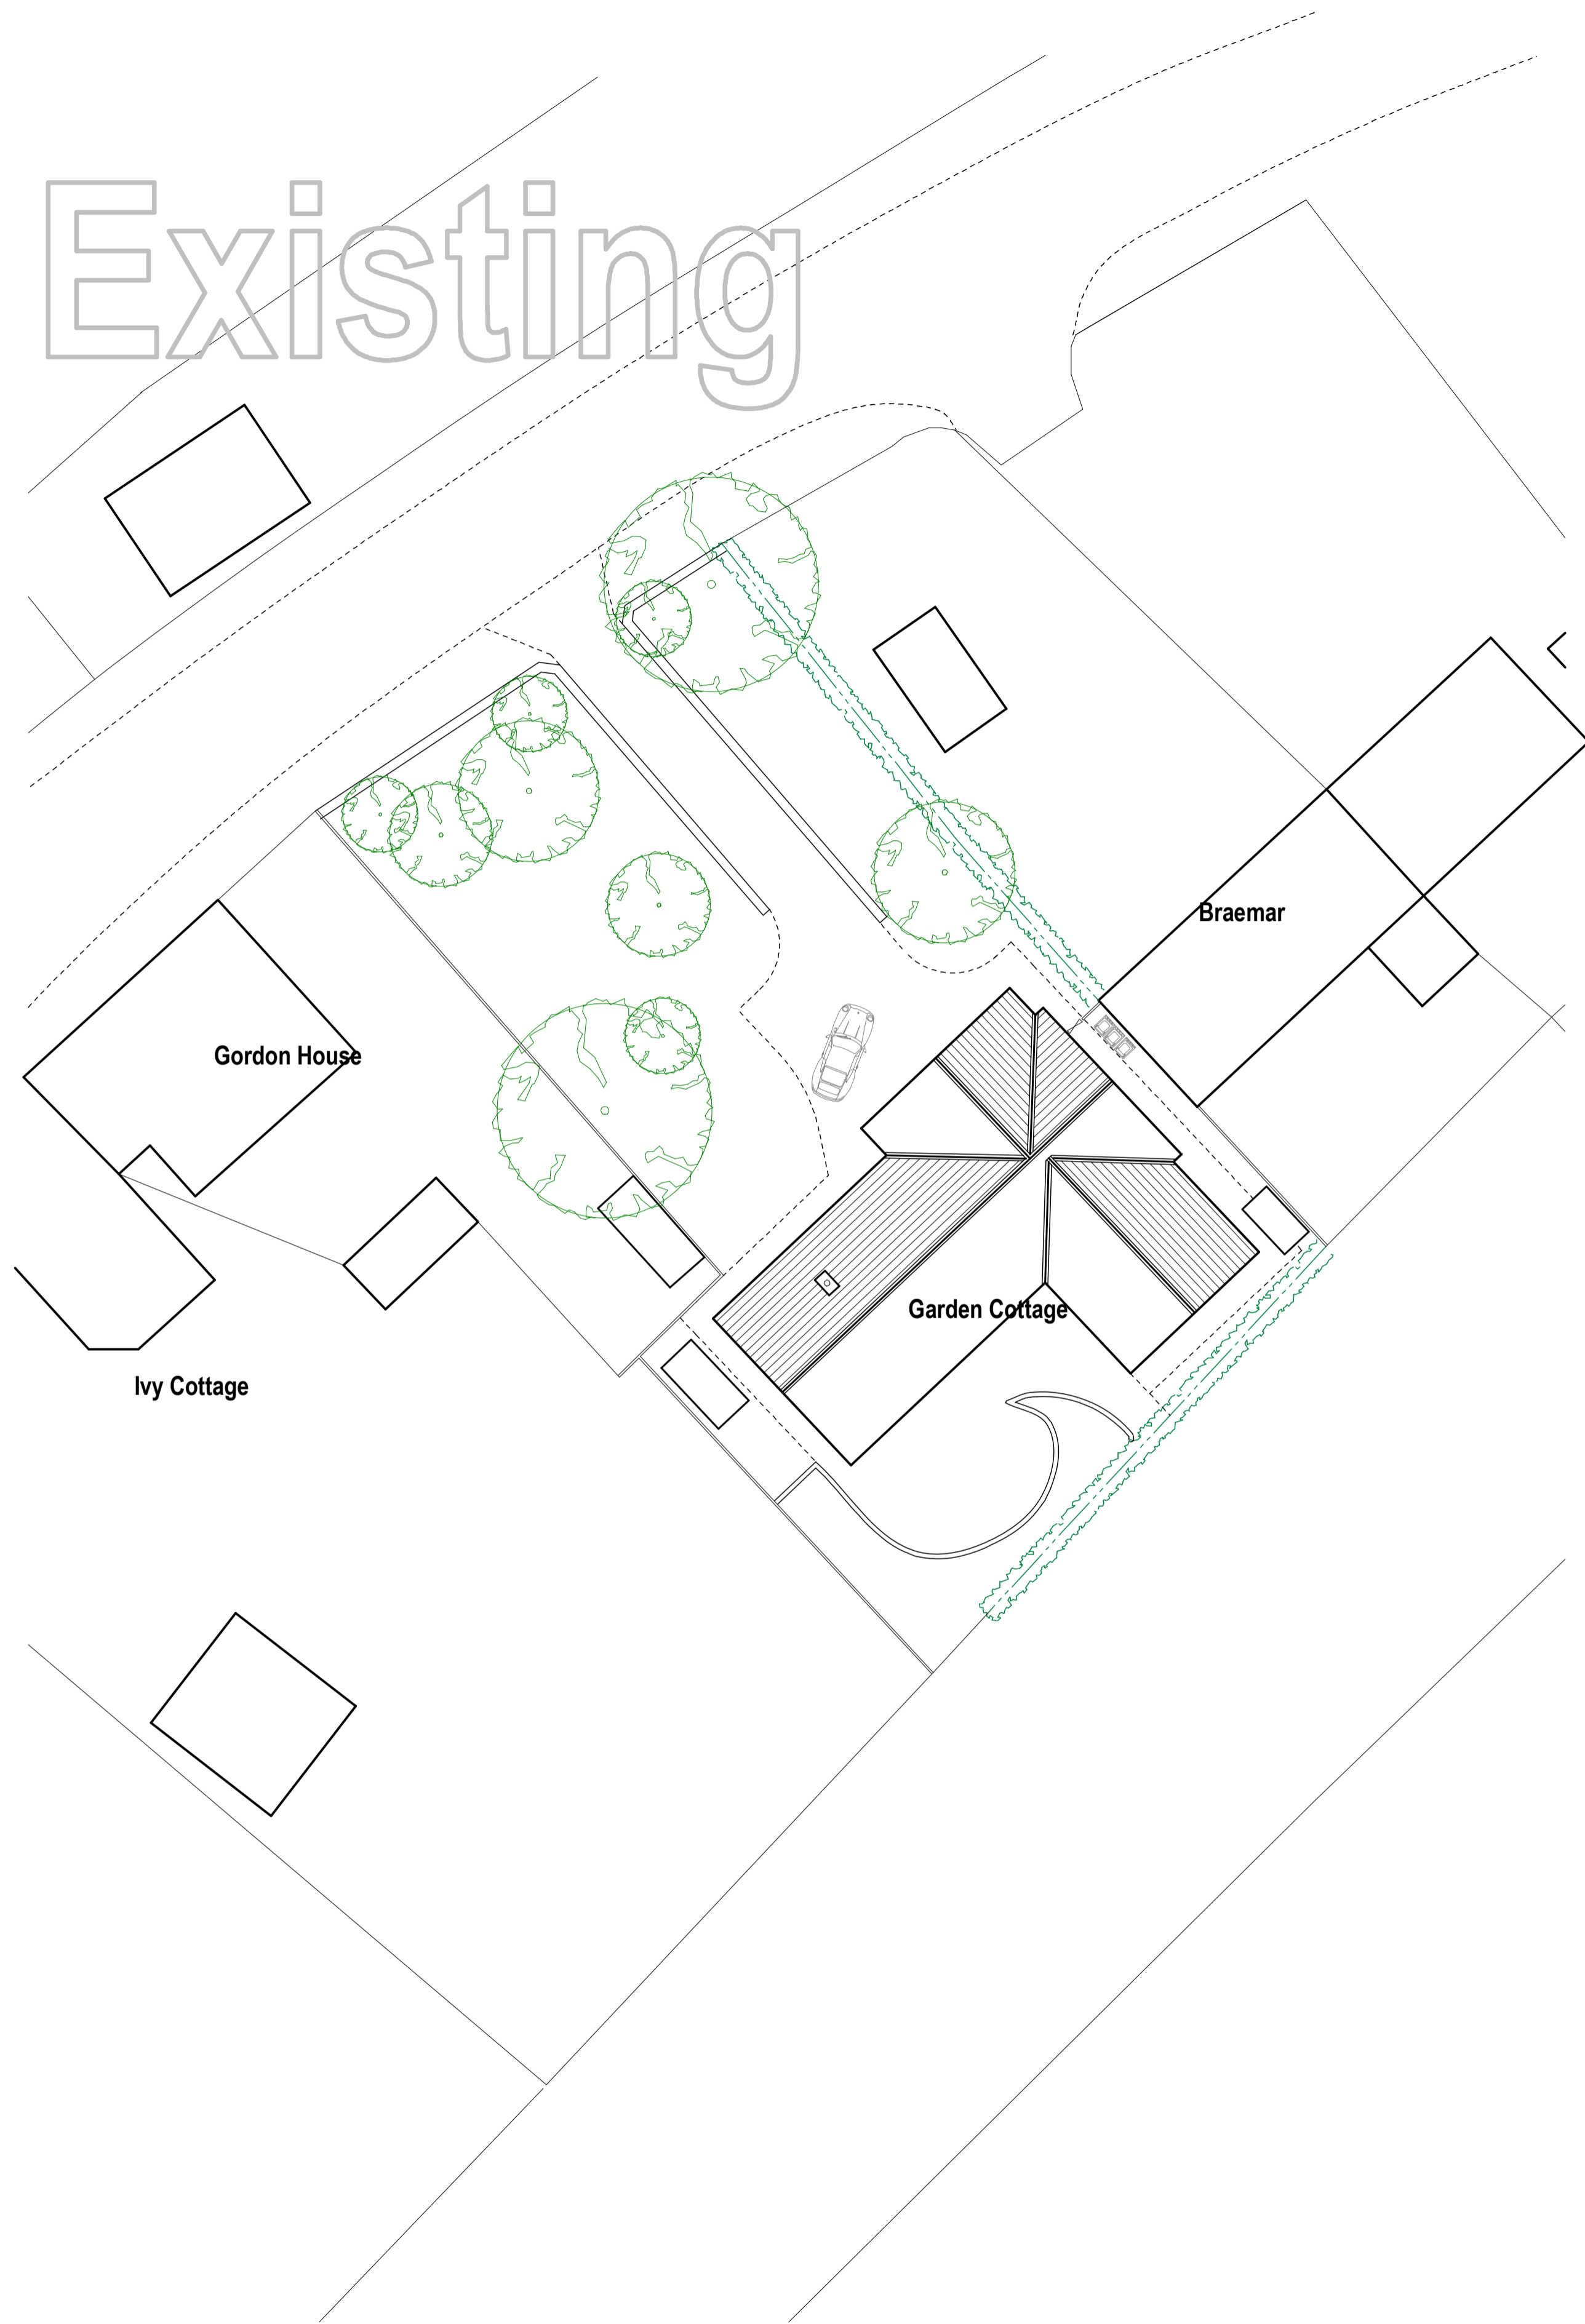

# Proposed

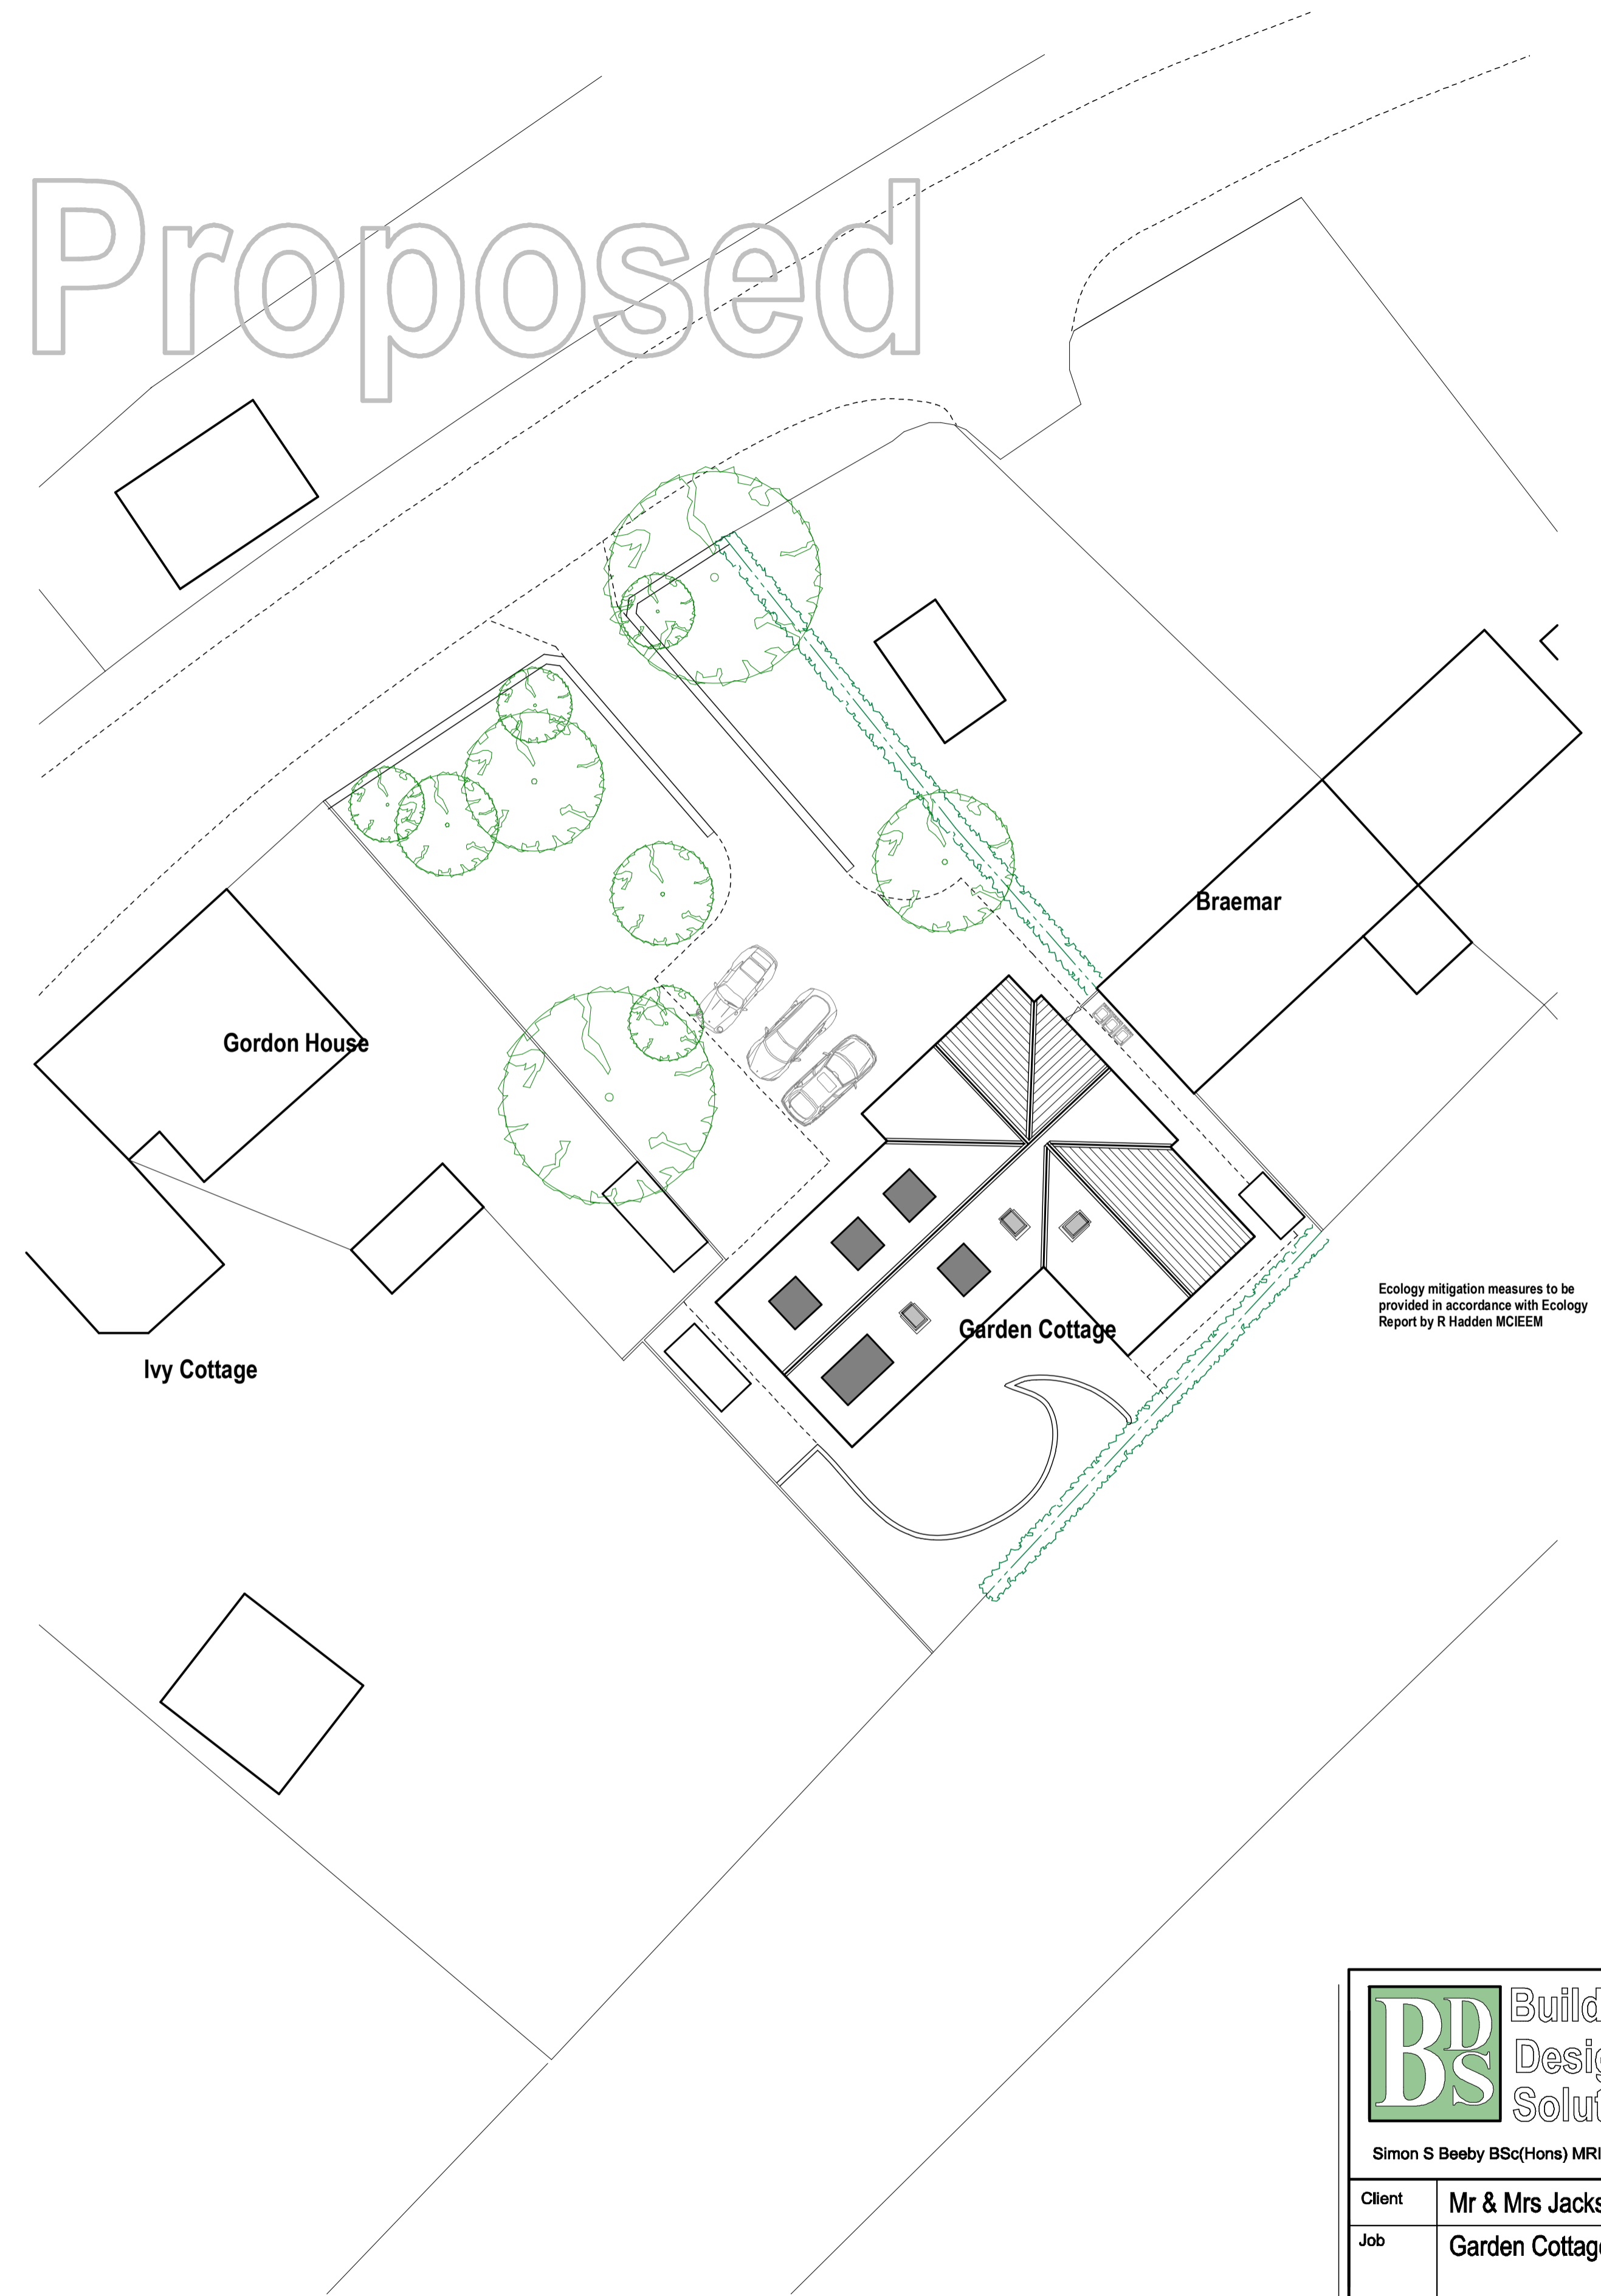

Ecology mitigation measures to be provided in accordance with Ecology Report by R. Hadden MCIEM



 <b>Building Design Solutions</b> <small>Simon S Beeby BSc(Hons) MRICS FAAV 01670 786091</small>	
Client	Mr & Mrs Jackson
Job	Garden Cottage, West Thirston
Title	Existing & Proposed Site Layout & Roof Plan 
Drg. No.	220313-B
Date	Jun 2020
Rev.	
Scale	1:200 @ A1