





PROPOSED FRONT ELEVATION  
1:100




PROPOSED REAR ELEVATION  
1:100

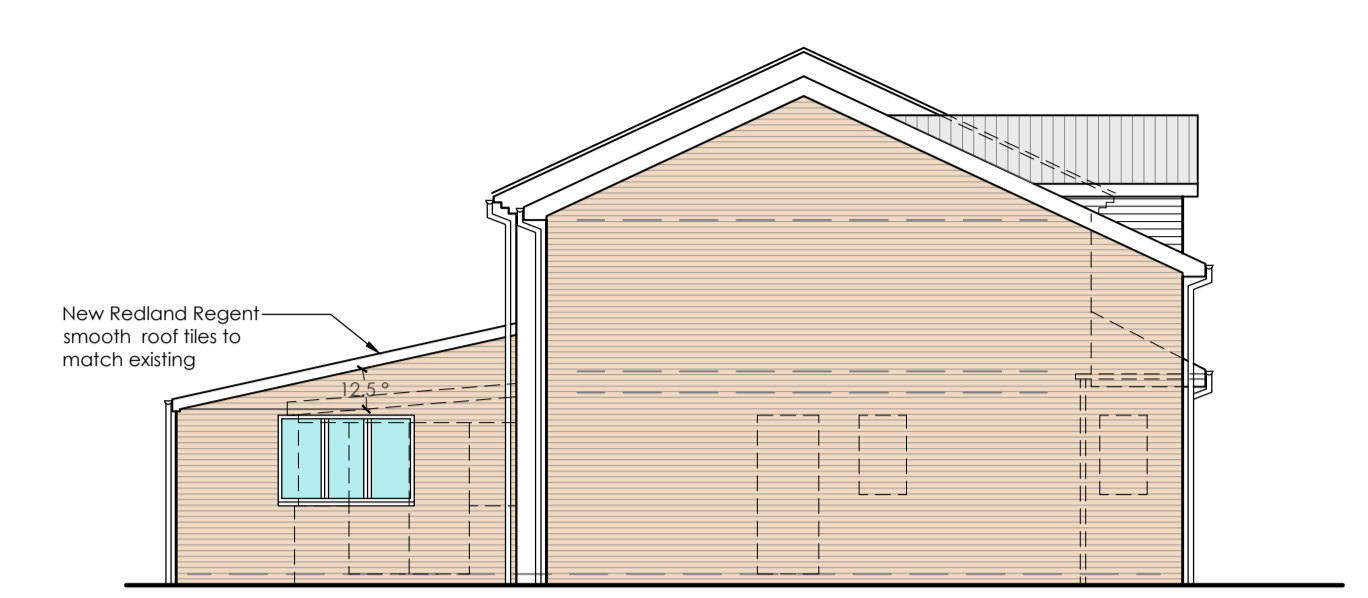


PROPOSED SIDE ELEVATION  
1:100

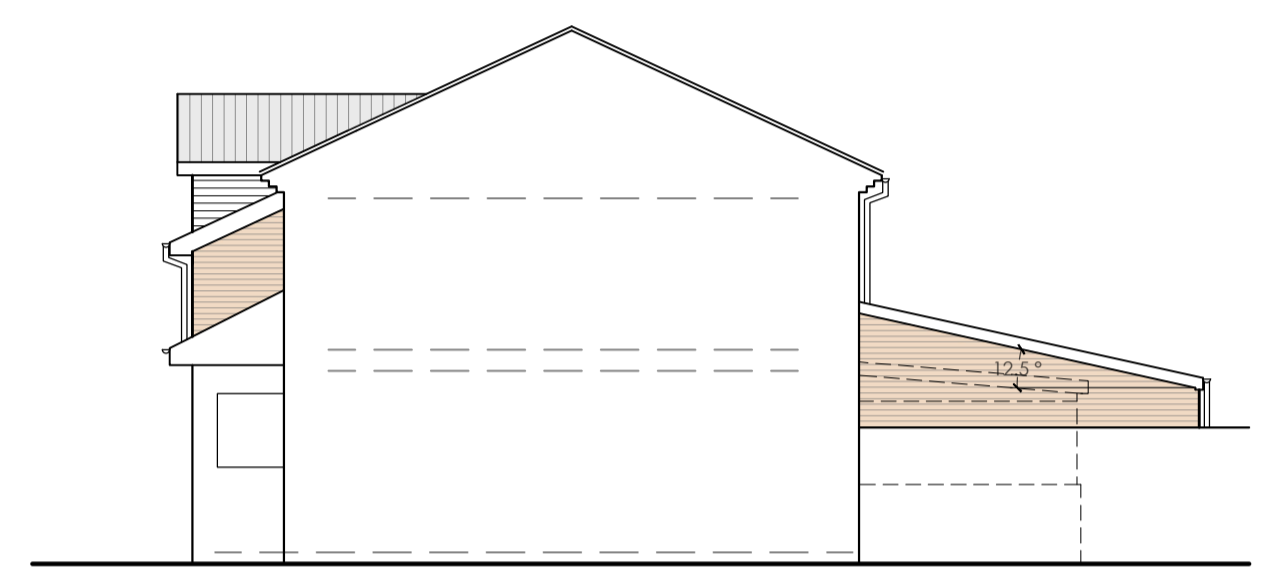


PROPOSED SIDE ELEVATION  
1:100

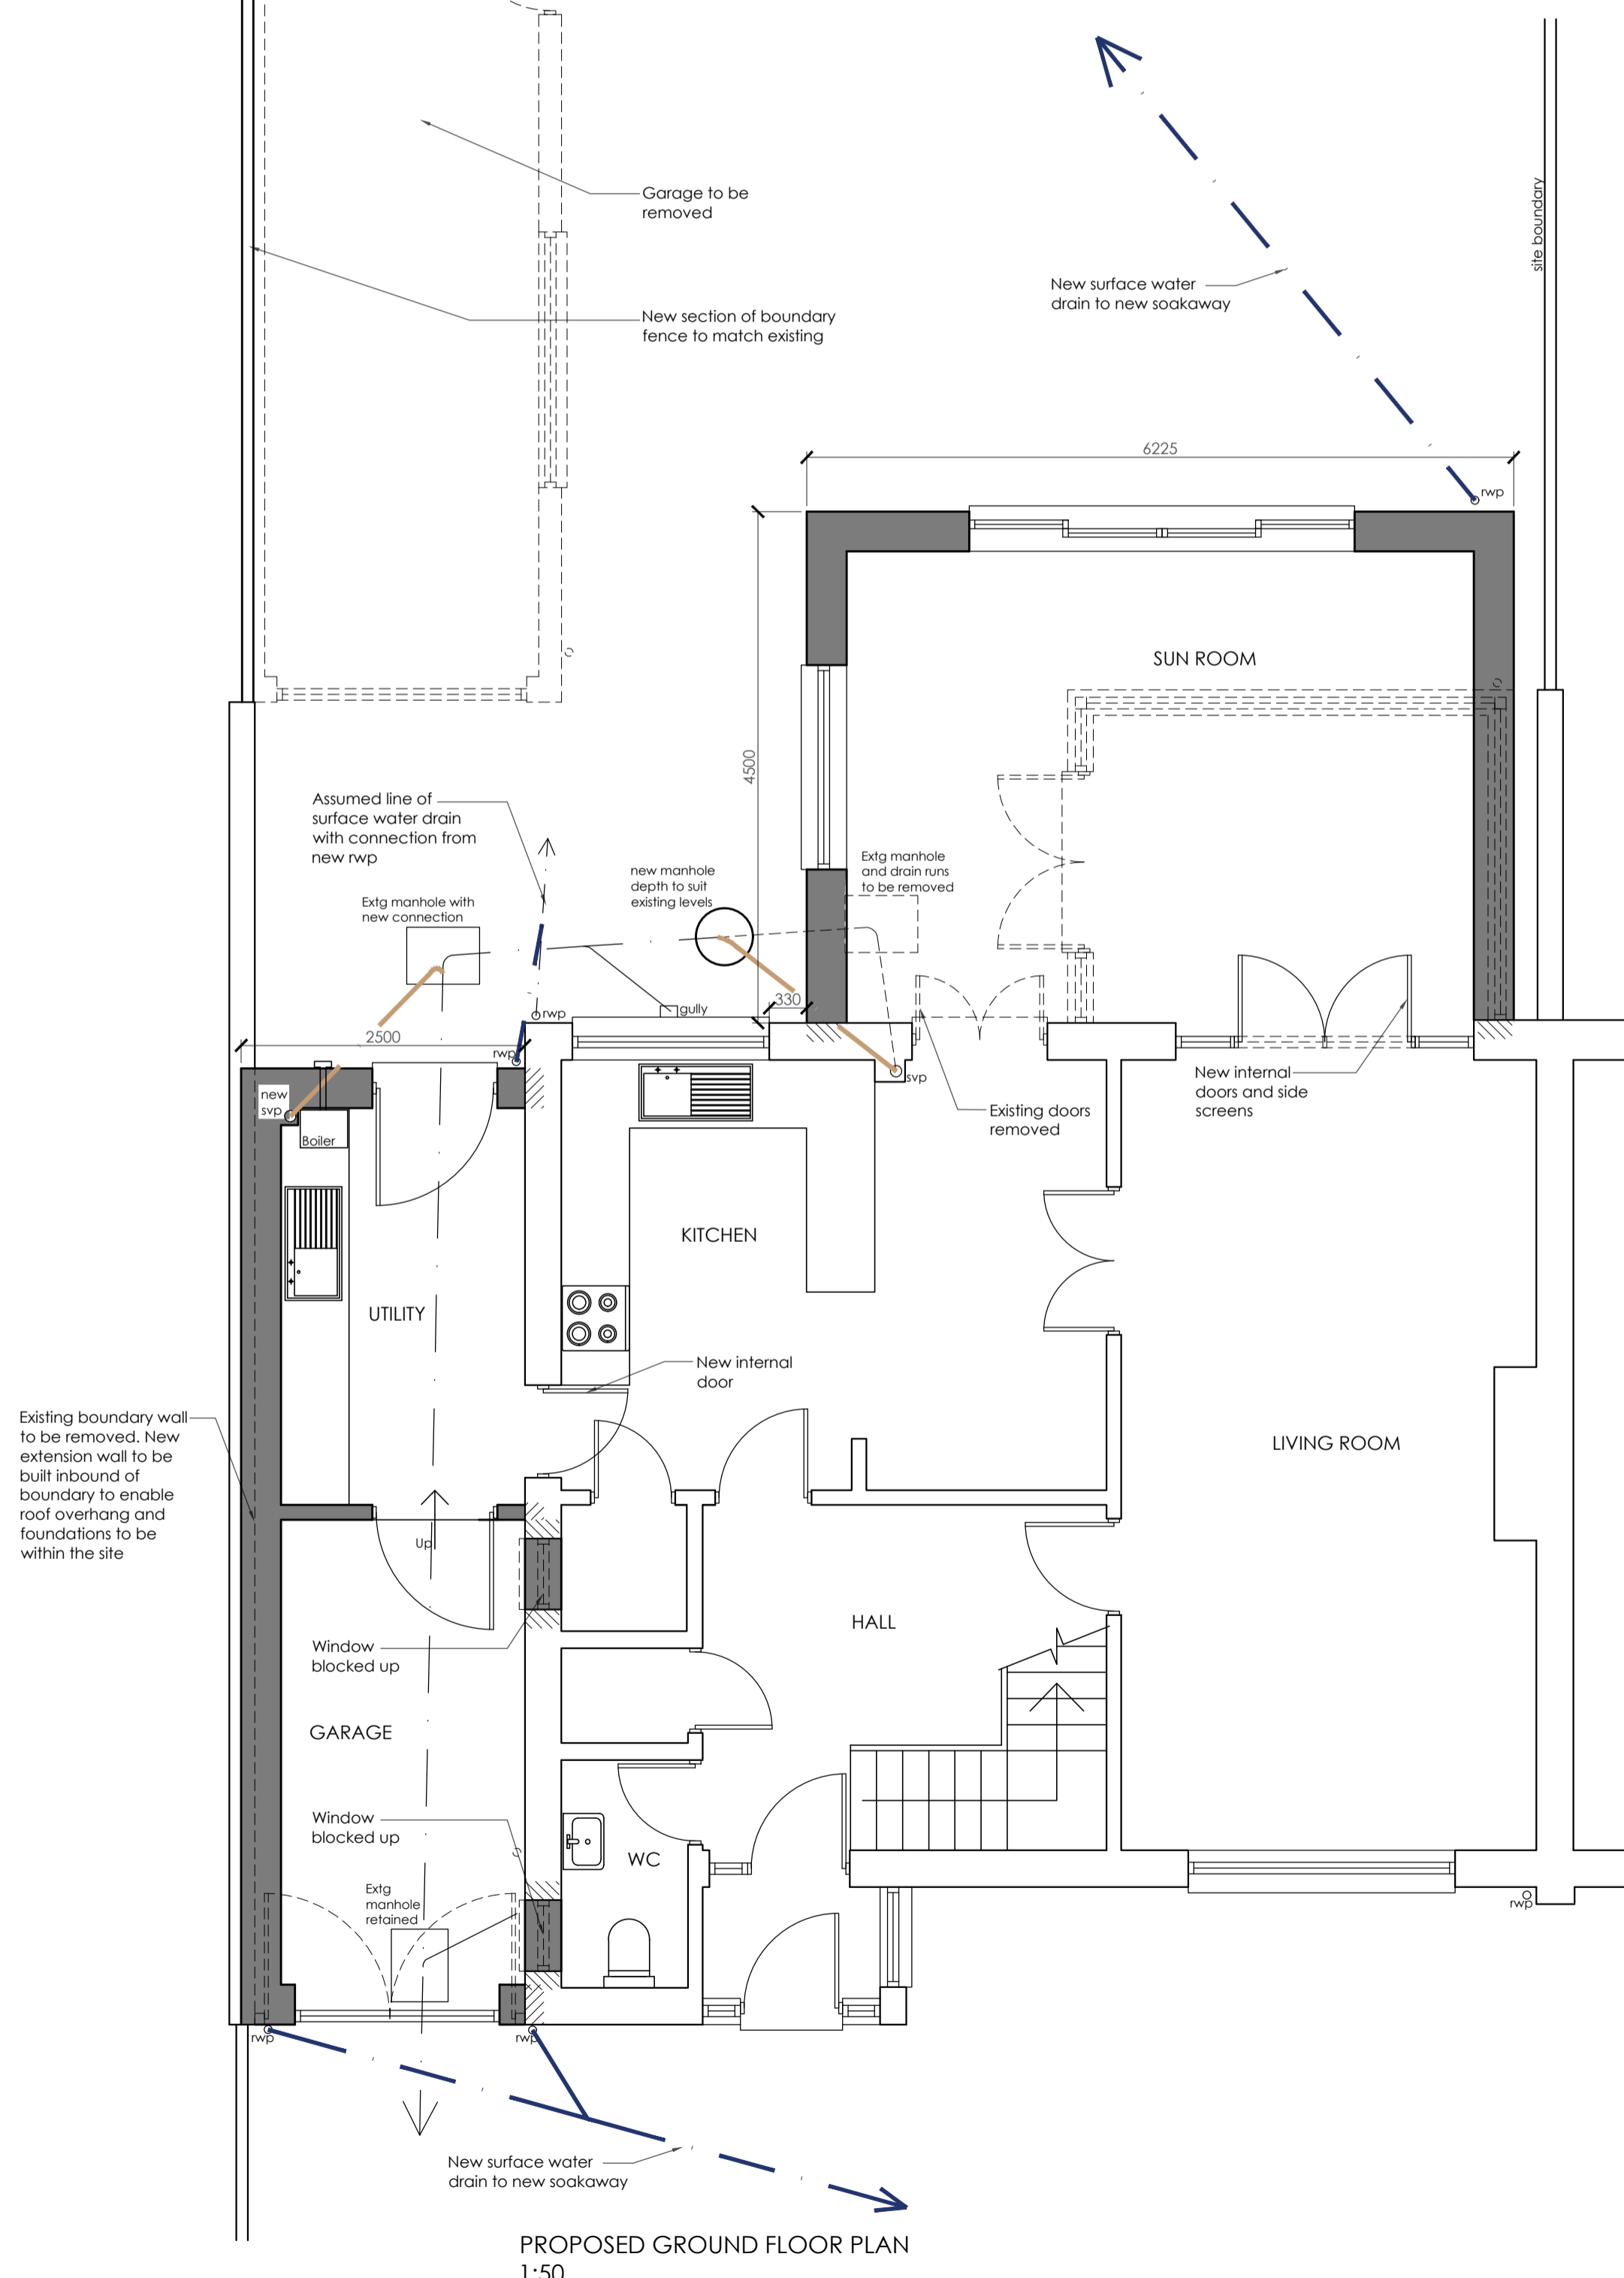


PROPOSED GROUND FLOOR PLAN  
1:50

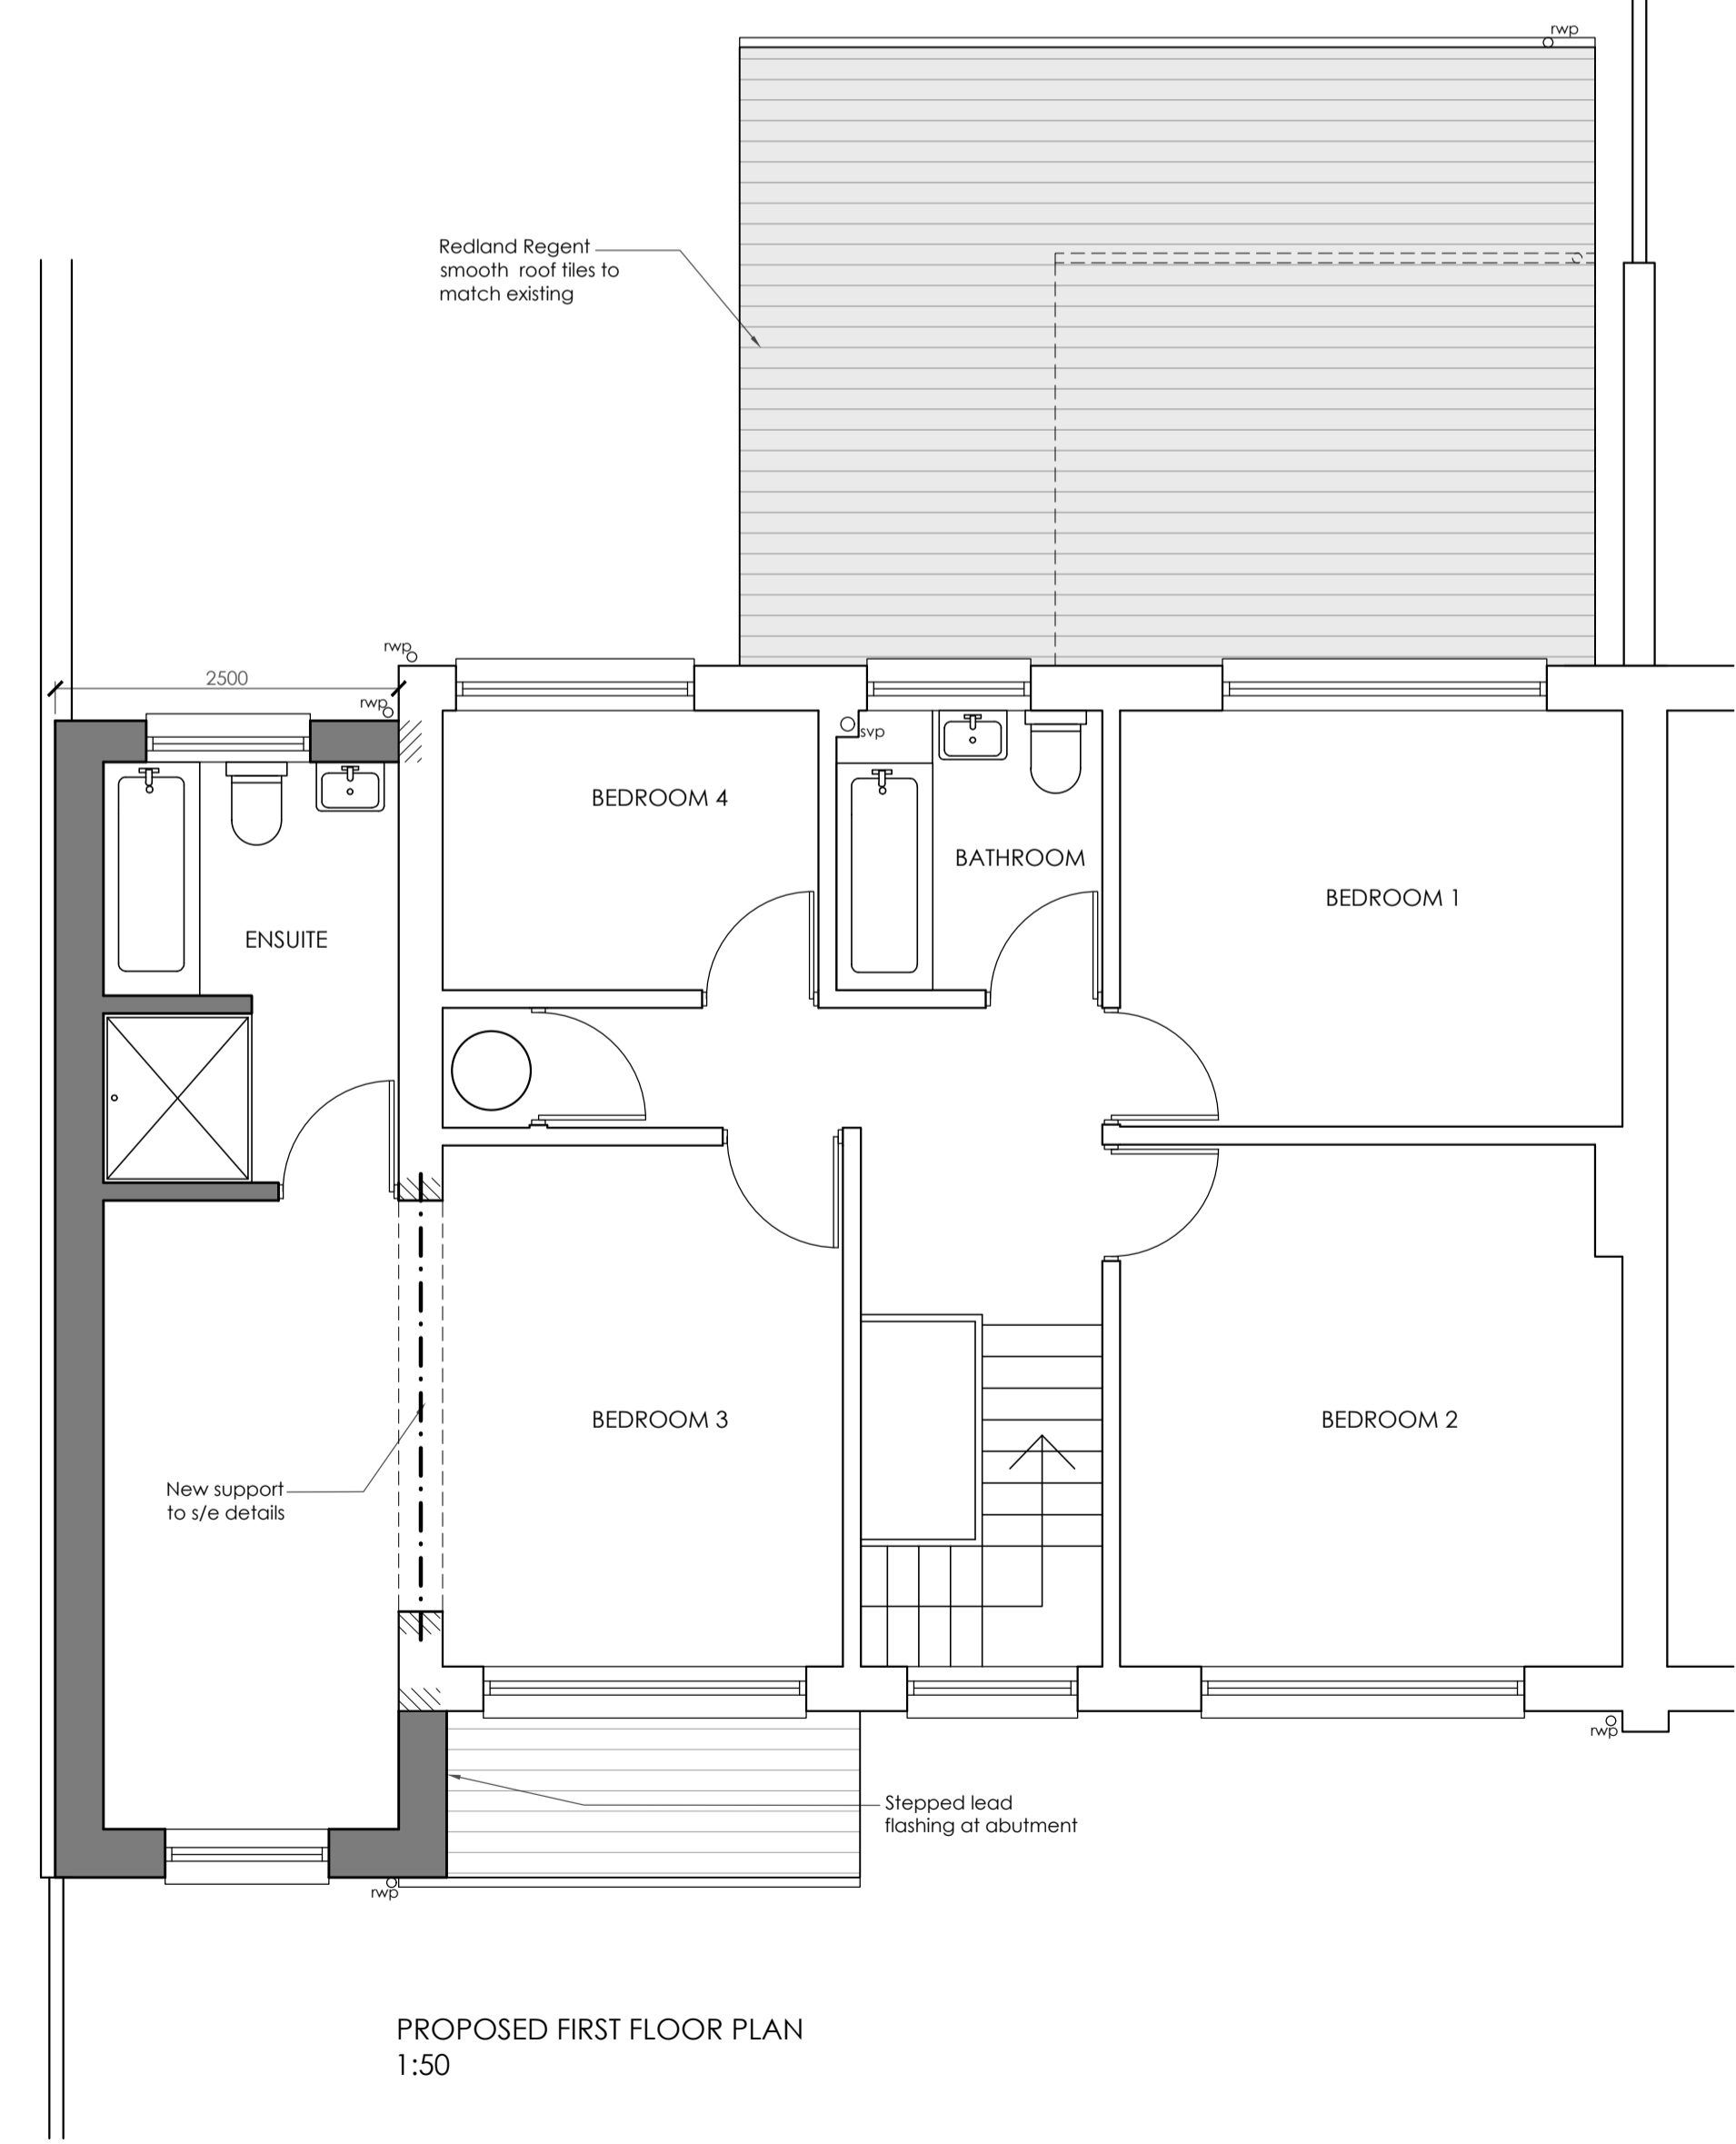

PROPOSED FIRST FLOOR PLAN  
1:50

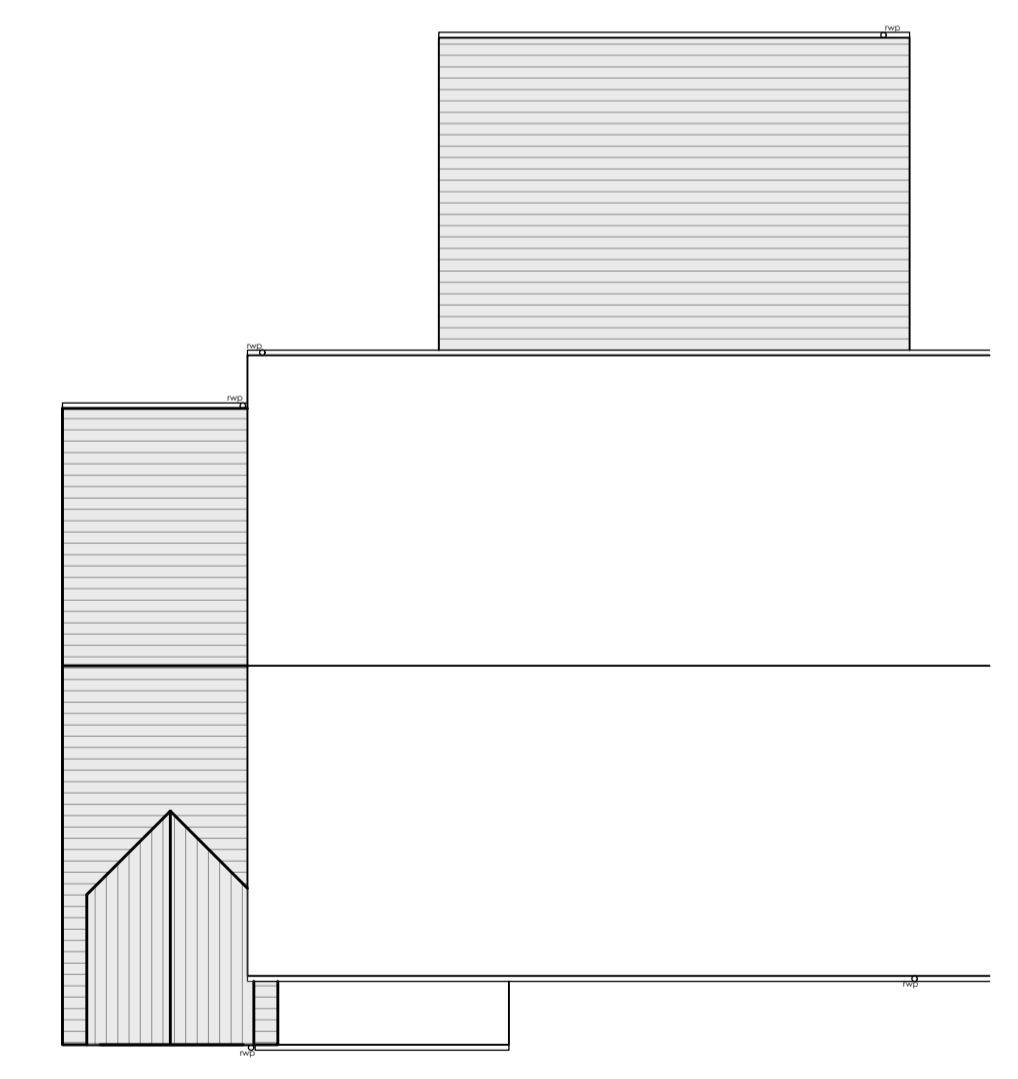

PROPOSED ROOF PLAN  
1:100

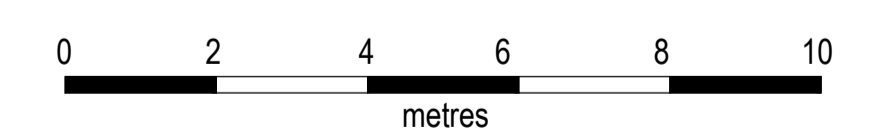

Lynwood House  
Murray Park  
Newmarket  
Suffolk CB8 9BU

T - 01638 661 044  
E - info@lynwoodassociates.co.uk  
W - www.lynwoodassociates.co.uk

REV	DESCRIPTION	DATE
A	Updated following clients requirements	02.11.2022

DATE:	OCT 2022
DRAWN:	SP
CHECKED:	DB
SCALE:	1-50 @ A1
DRG. NO:	2299-02
REVISION:	A

DO NOT SCALE FROM THIS DRAWING.  
CHECK ALL DIMENSIONS ON SITE. ANY DISCREPANCIES TO BE NOTIFIED TO LYNWOOD ASSOCIATES IMMEDIATELY.  
THIS DRAWING IS PROTECTED BY COPYRIGHT. IT MAY NOT BE REPRODUCED IN ANY FORM OR BY ANY MEANS FOR ANY PURPOSE, WITHOUT THE WRITTEN PERMISSION OF LYNWOOD ASSOCIATES.

CLIENT:  
MR & MRS MARTIN  
TITLE:  
PROPOSED FLOOR PLANS AND ELEVATIONS

