


6 panels,

East Elevation

10 new panels

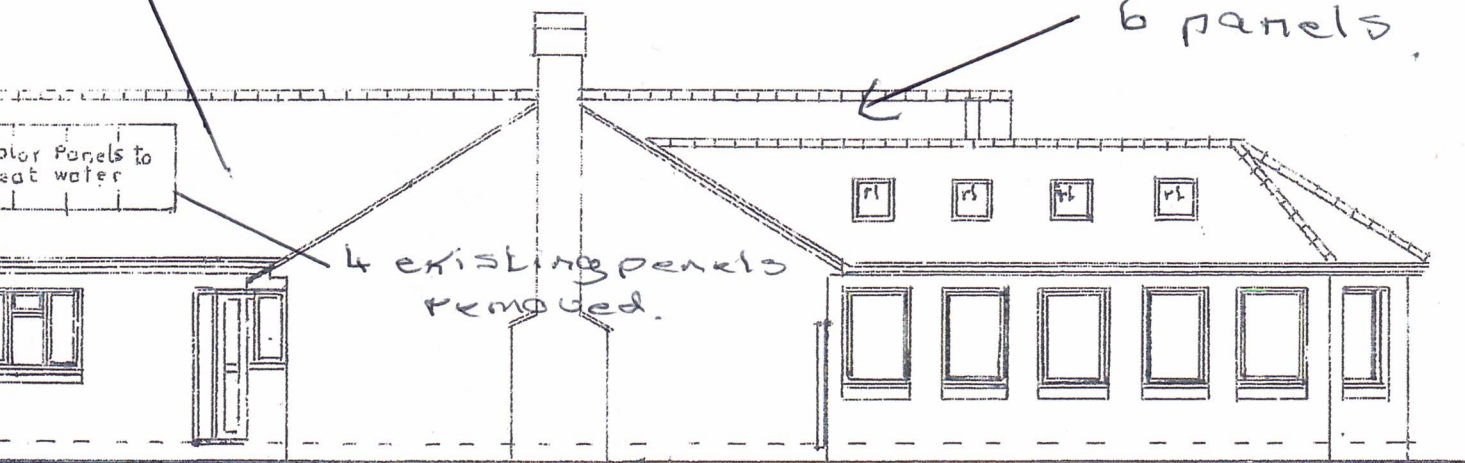


6 panels,

4 existing panels removed.


Color Panels to eat water

South Elevation

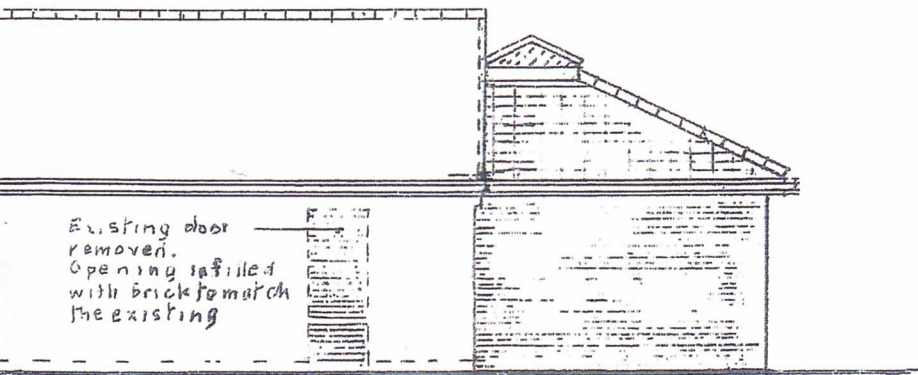

Existing door removed. Opening infilled with brick to match the existing

Elevation

 

ELEVATIONS (As Proposed)

Architect NEVILLE JJ WOOD ARCHITECT (KINGSTON) R.I. B.A., 5 ORMOND PLACE ORLINGBURY ROAD ISHAM KETTERING NORTHANTS NN16 9JL	Scale 1:100	Date Sept 2019	
	Drwg No H428/P17	Rev	