



Side Elevation


Front Elevation

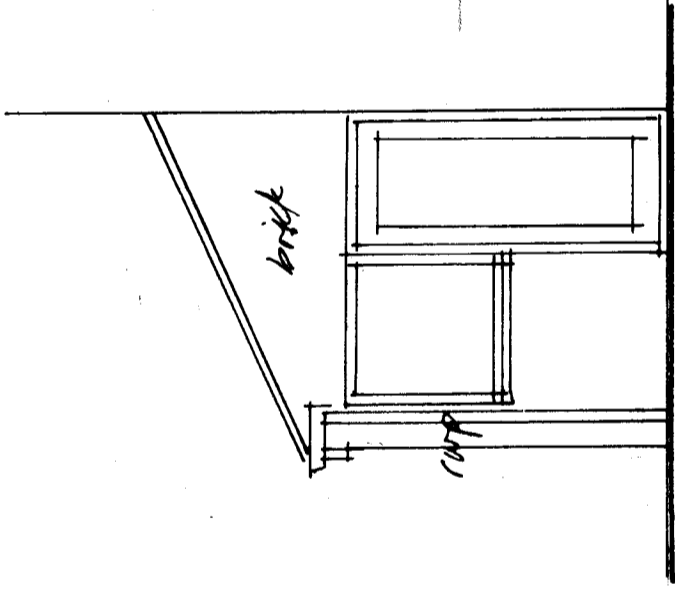



Rear Elevation

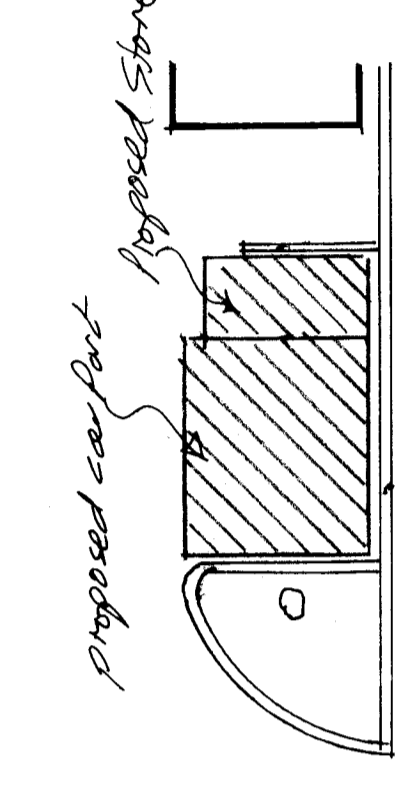

Proposed Side Plan

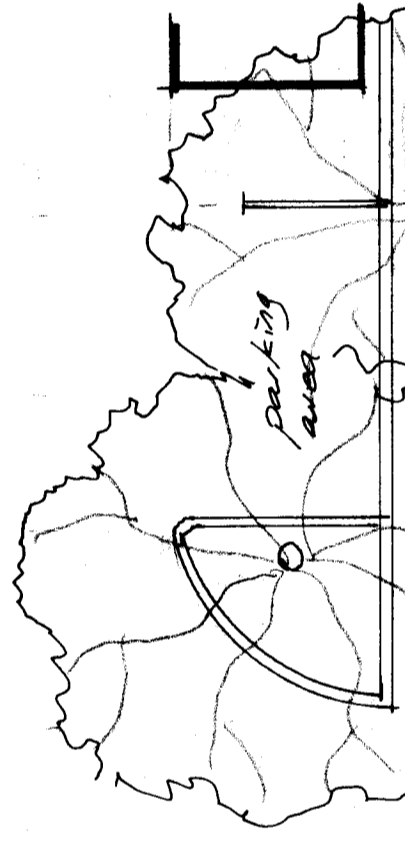

Existing Side Plan 1:200

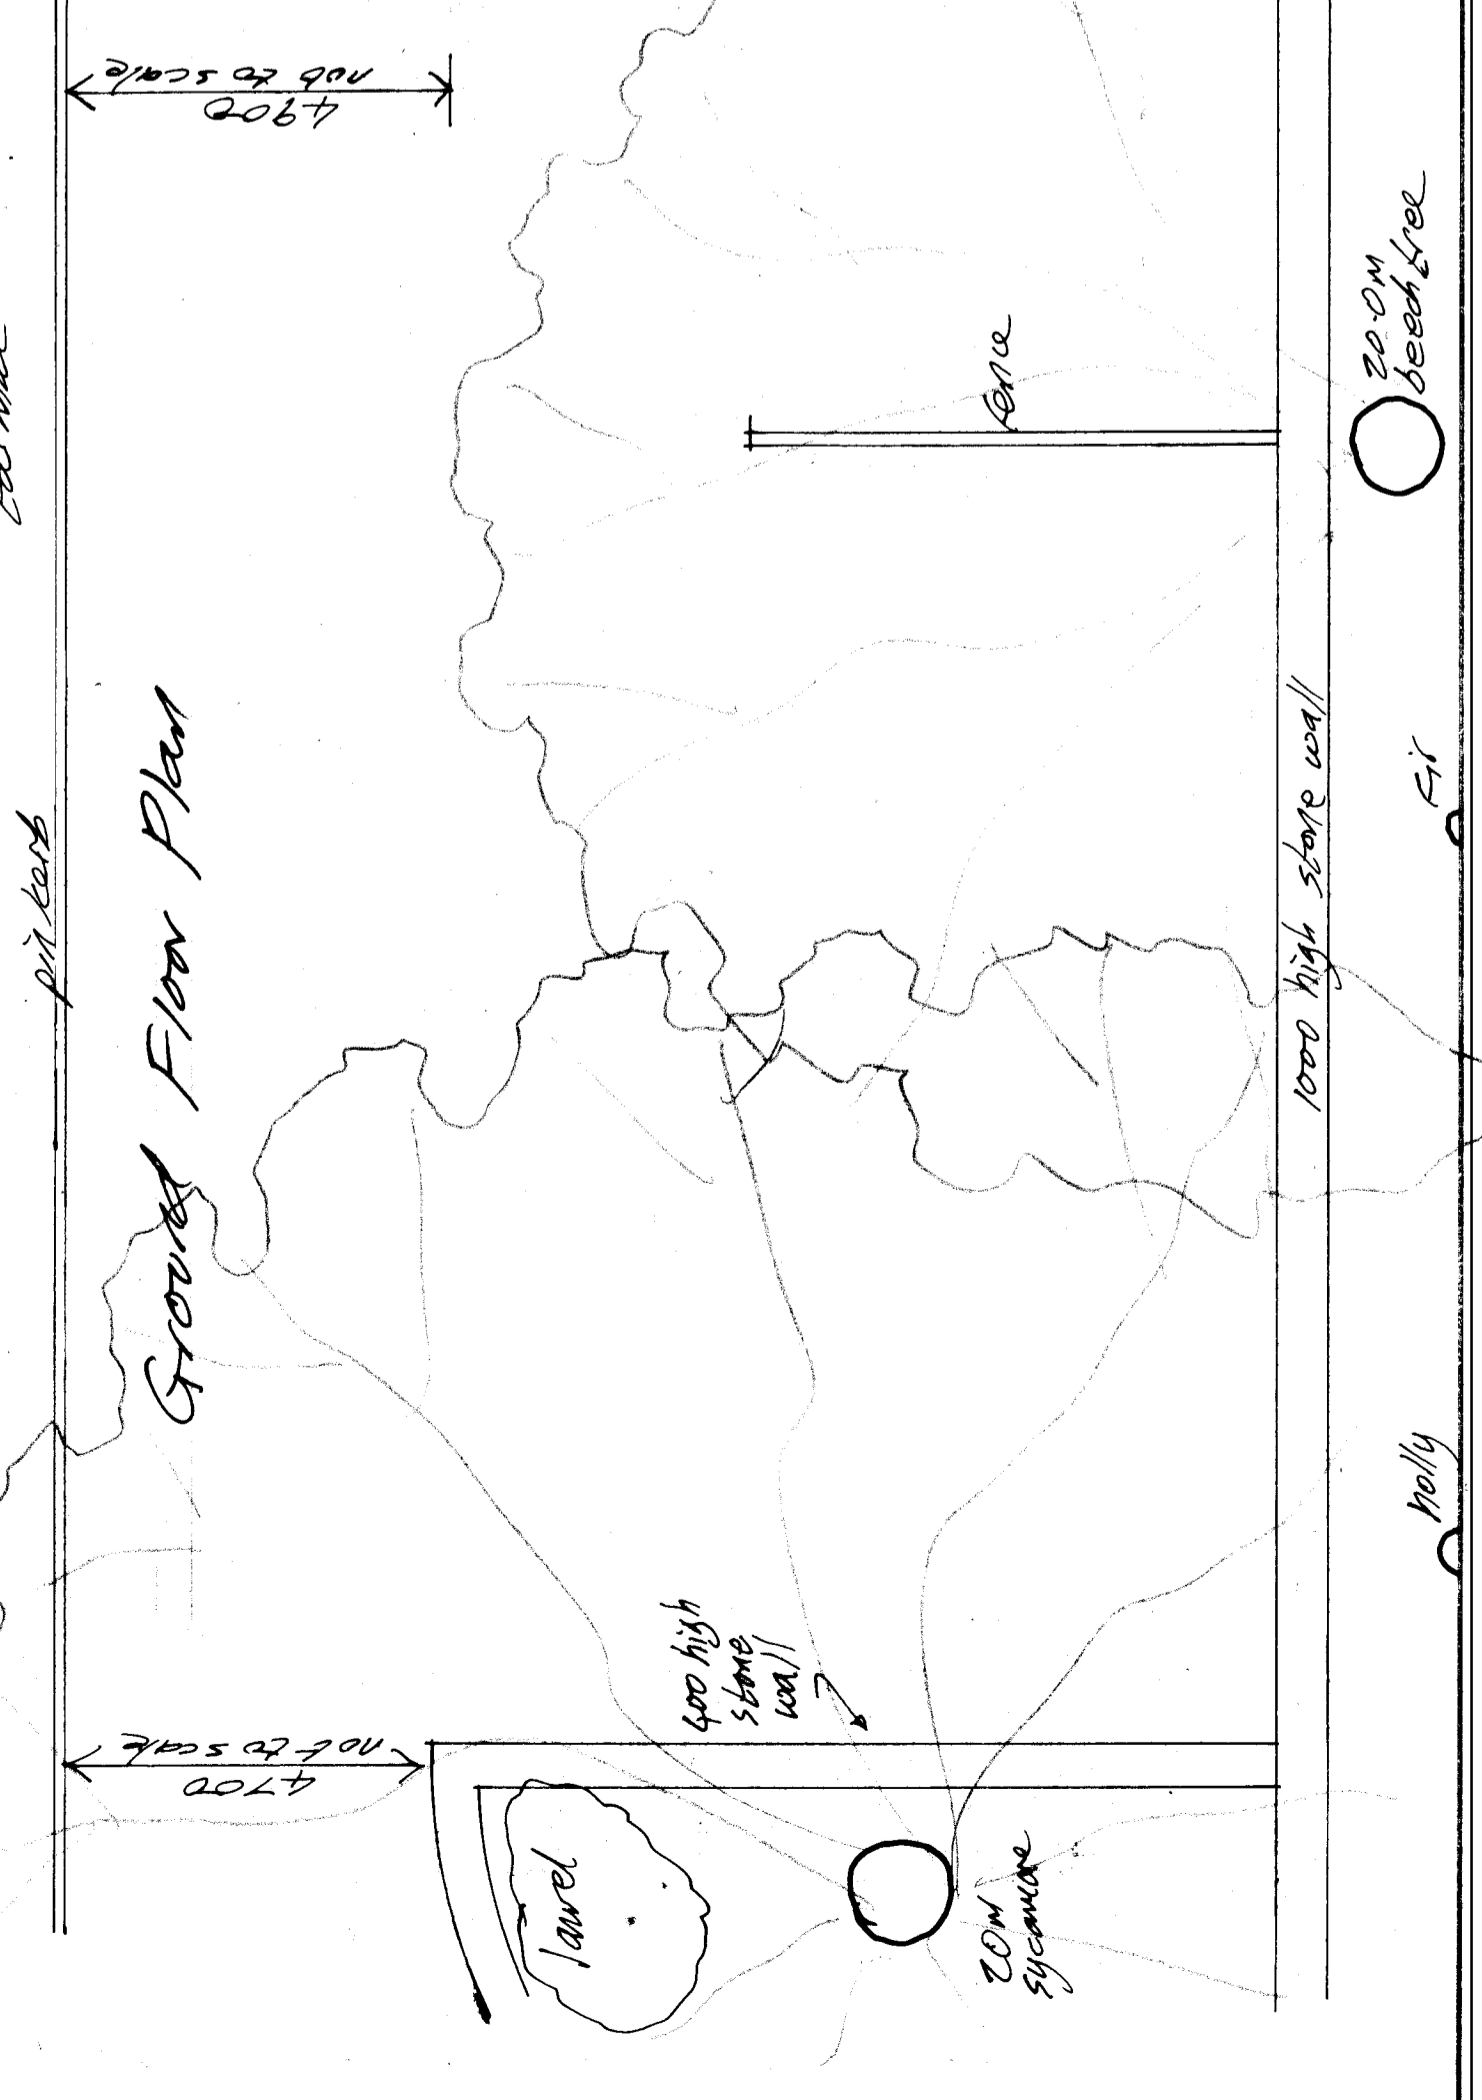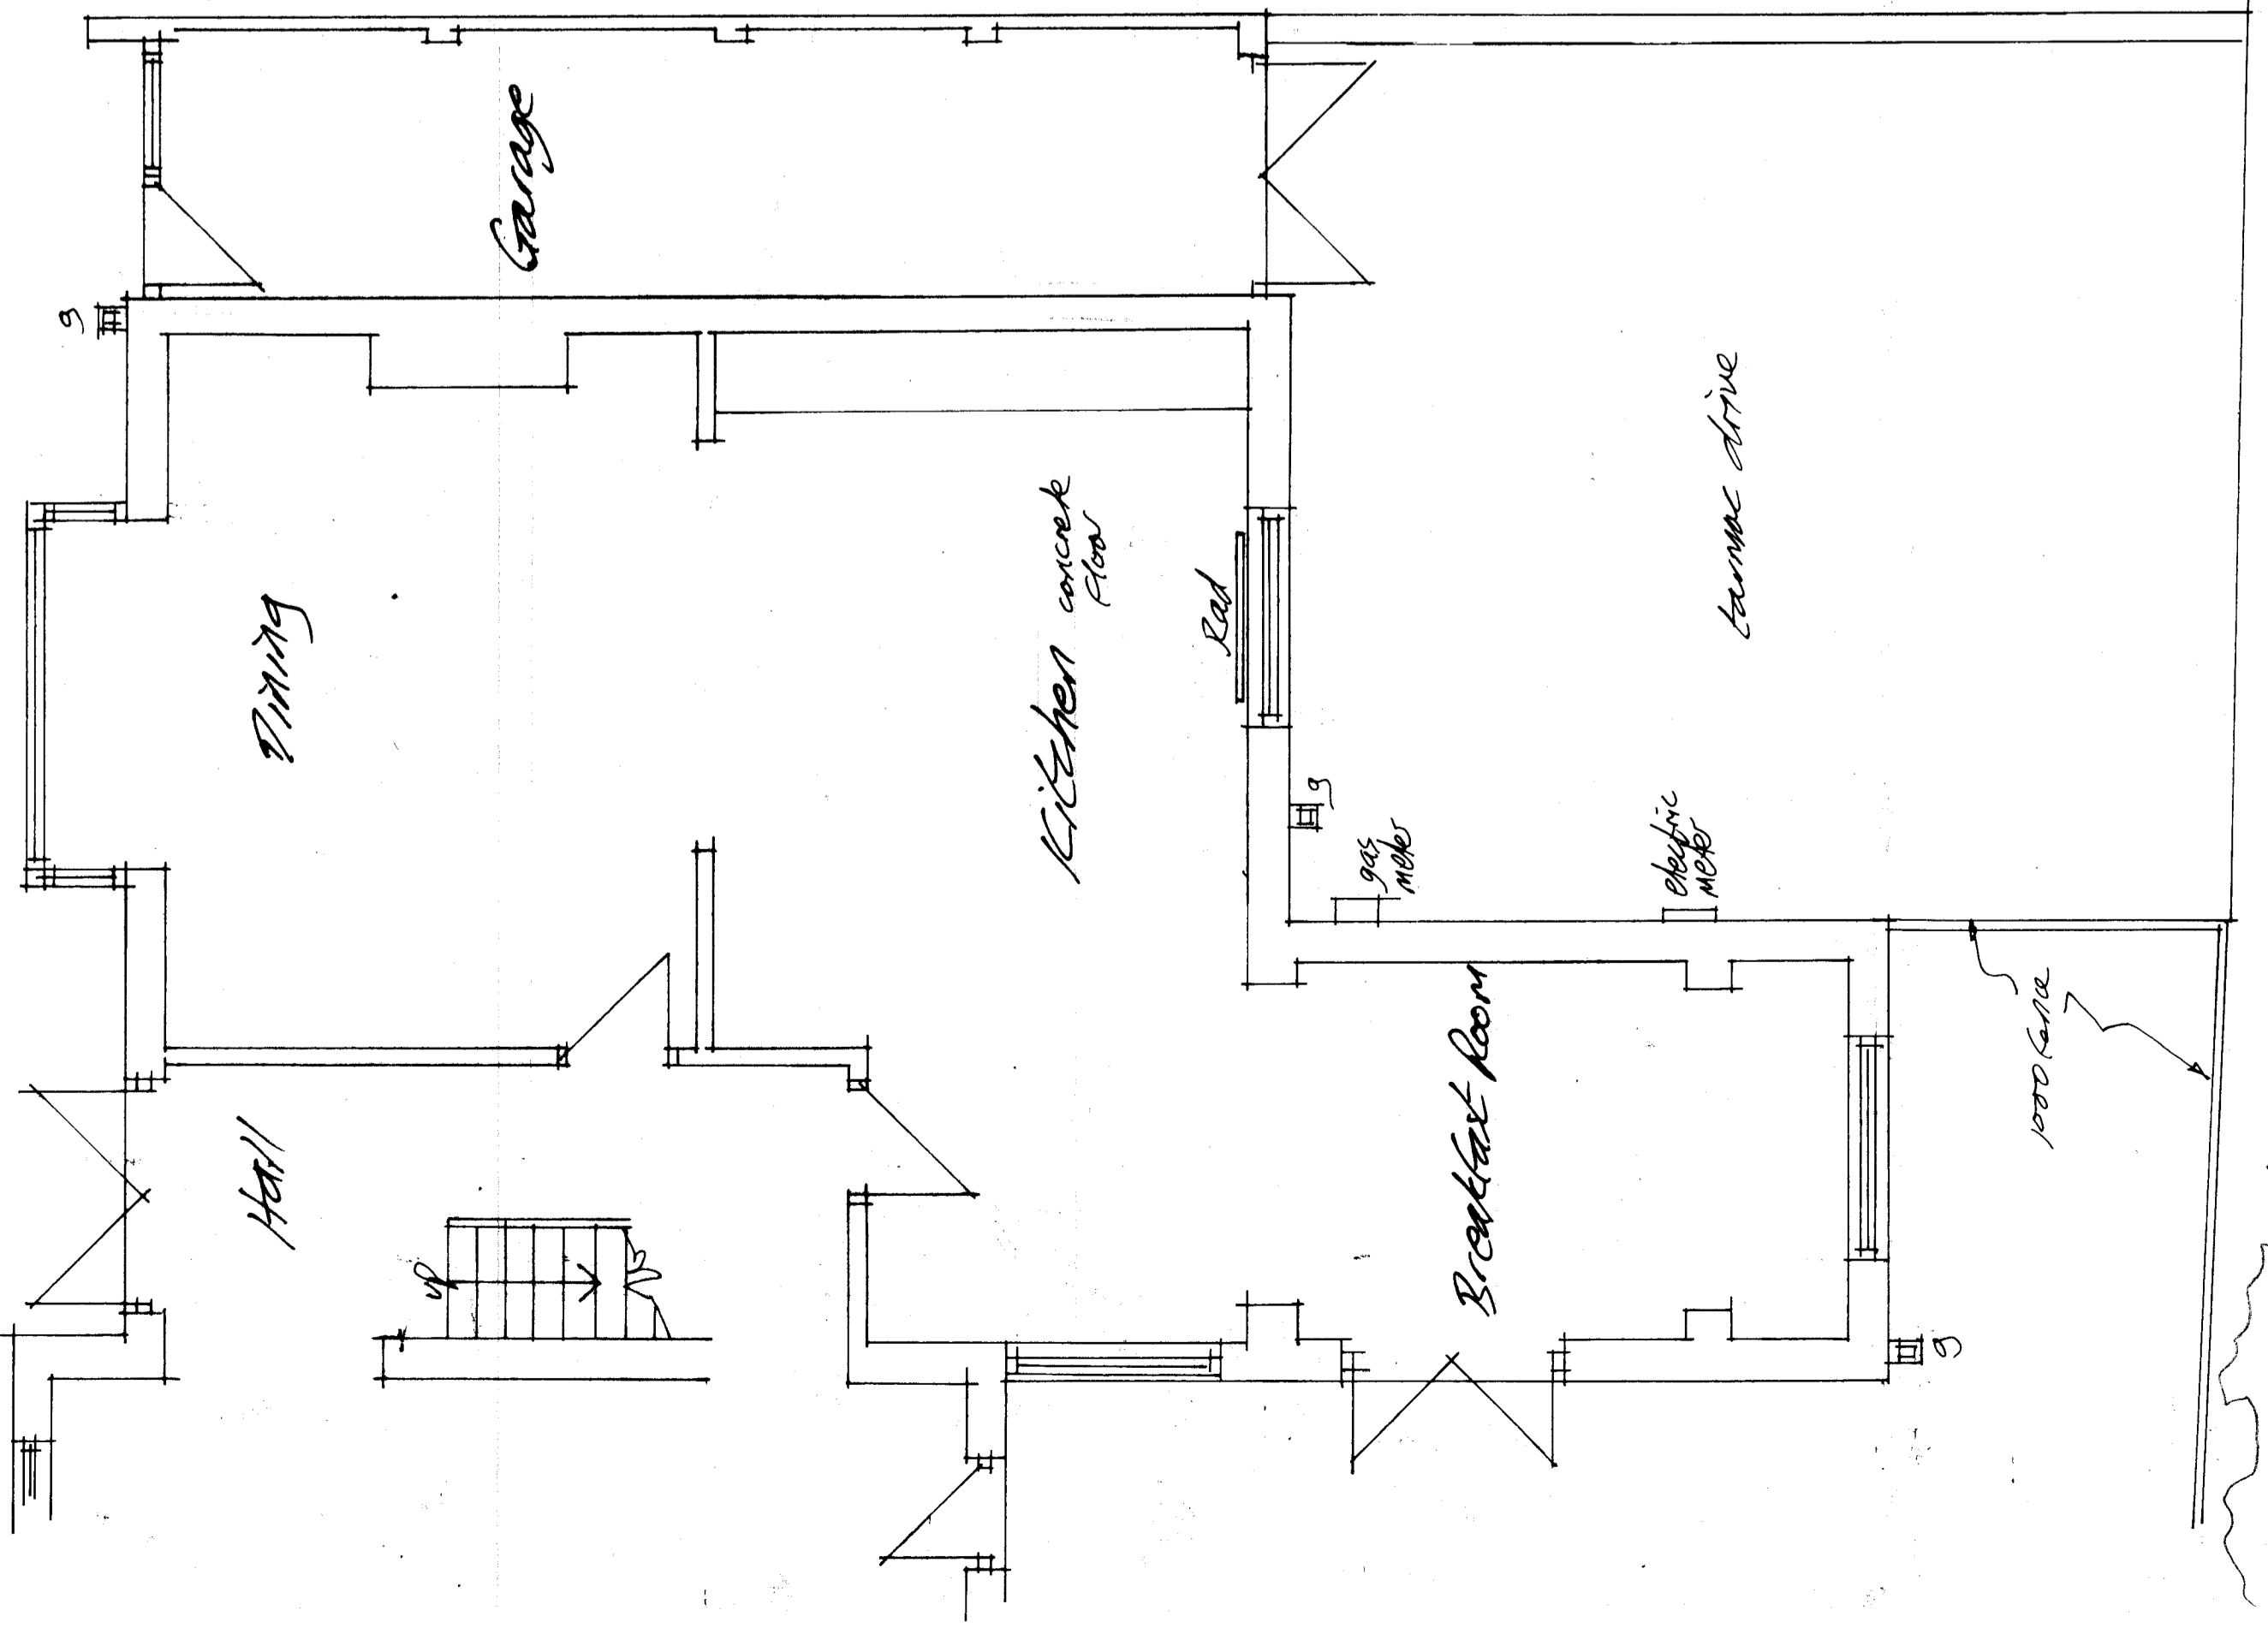

Ground Floor Plan

Proposed extension  
 1 Hillcrest  
 High SHINCATE DRIVE  
 For K. JAFFE  
 07849 335138

Existing layout  
 Scale 1:50 @ A1 HSH  
 Date Sept '22  
 C. PANTIN  
 07788 555 348  
 chris@cabernet.co.uk

20m boundary

41

1000

4700

4900