
 


Derwent View school DH8 9SB site plan 1:500

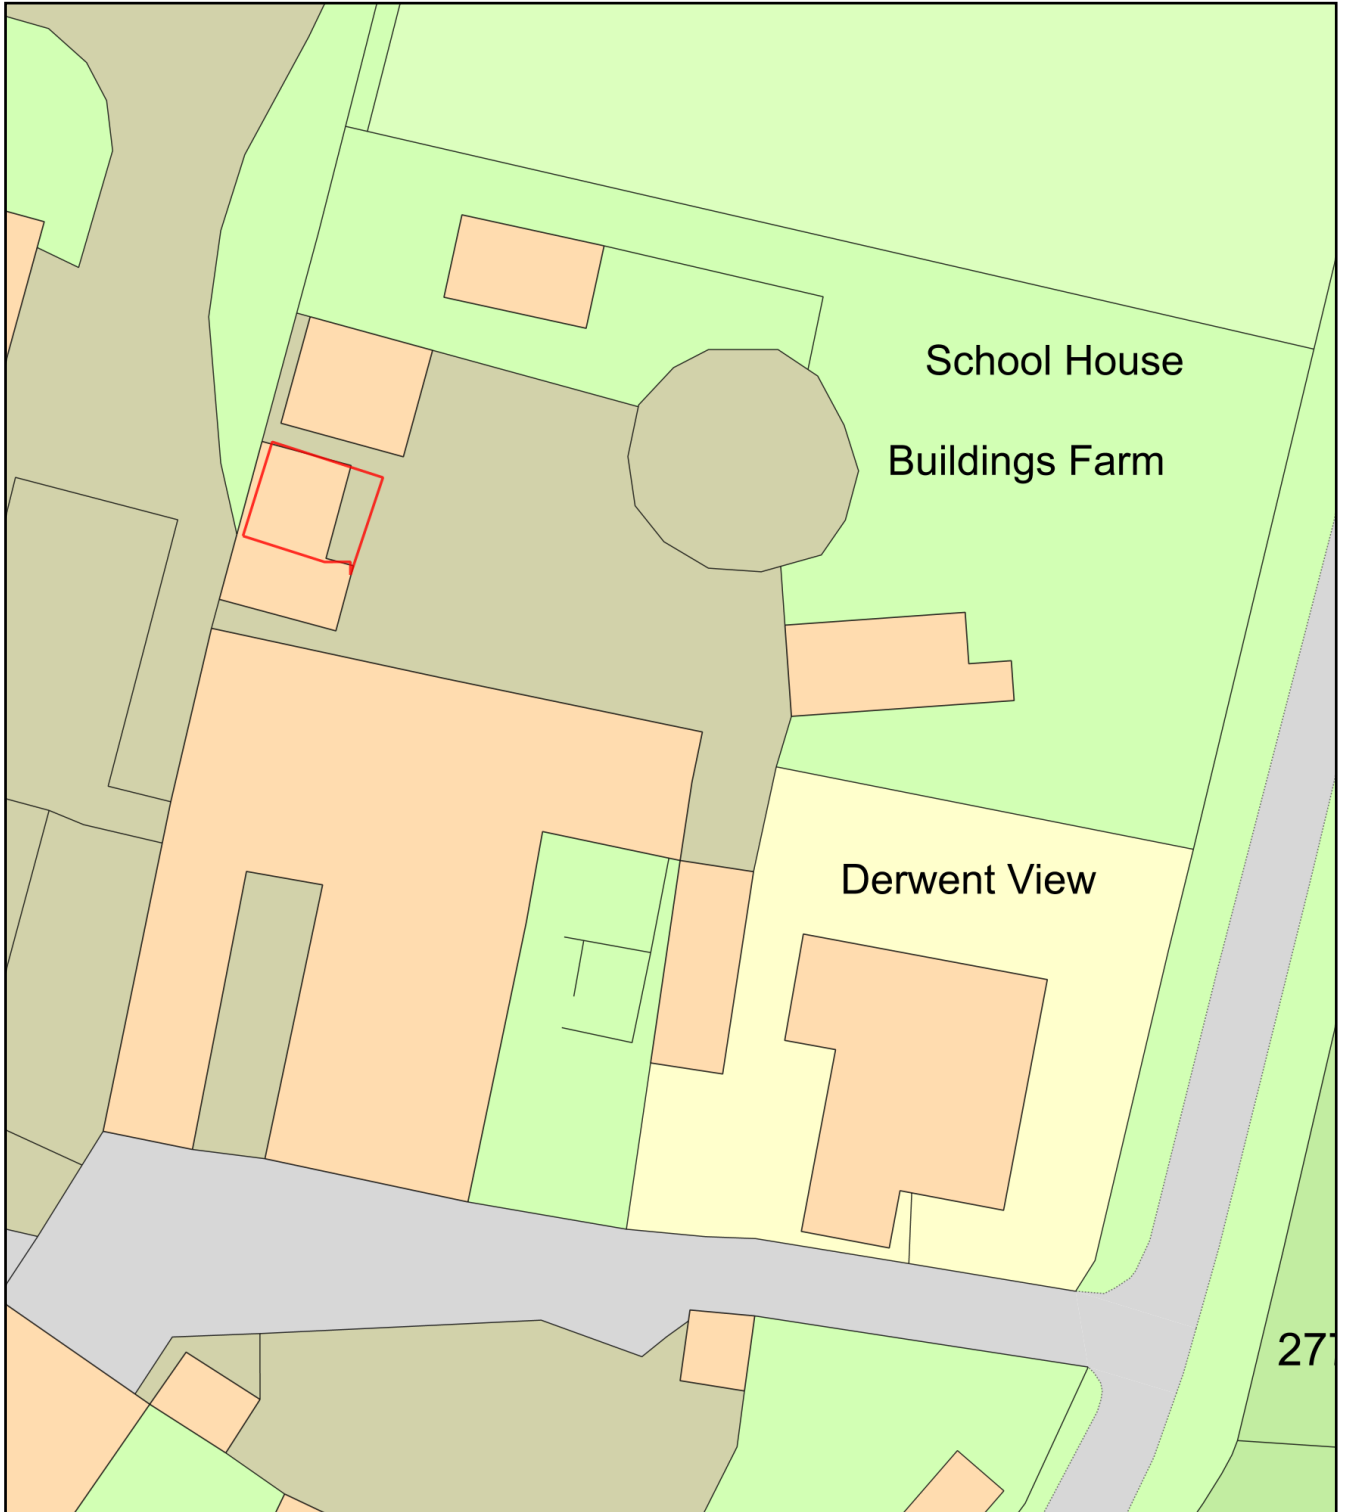

Plan Produced for: **KELVIN GRAHAM**

Date Produced: 08 Jul 2022

Plan Reference Number: TQRQM22189120942863

Scale: 1:500 @ A4